


Samp. 22.04.2003

BYGGINGARFULLTRÚI  
HRUNAMANNAREPPS

*Hilmar Lárusson*

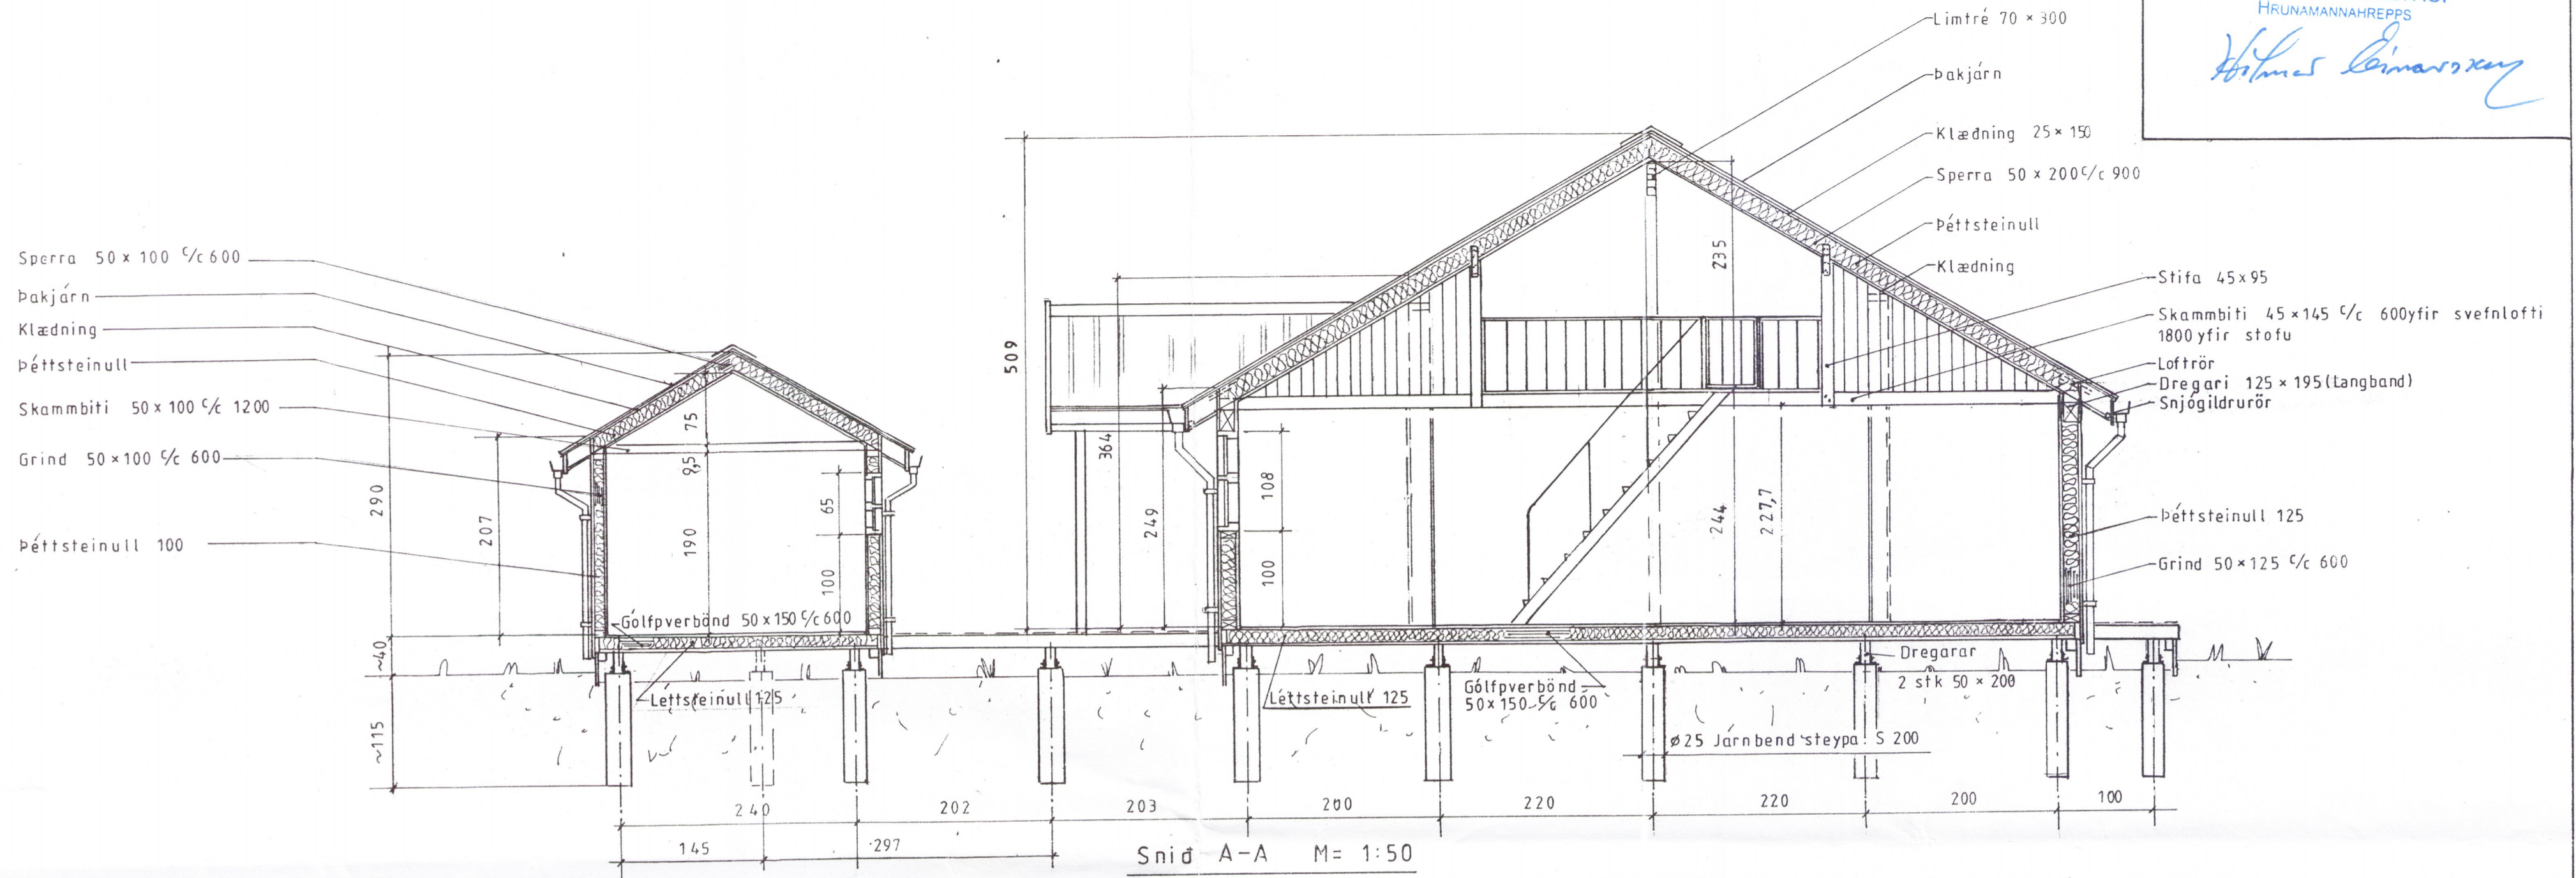

Sumarhús í landi, Sydra Langholti IV. Hrunamanna-  
hreppi, Árnessýslu. Lóð nr. 208 1,4 ha.  
Eigandi: Ester Sigrúardóttir kt. 201246-3189

TEIKNIVANGUR

Dags: mars '03  
Mkv.: 1:50

Snid

4052 270733-2559  
*Hilmar Lárusson* 201032-4829

Nr  
118-4