
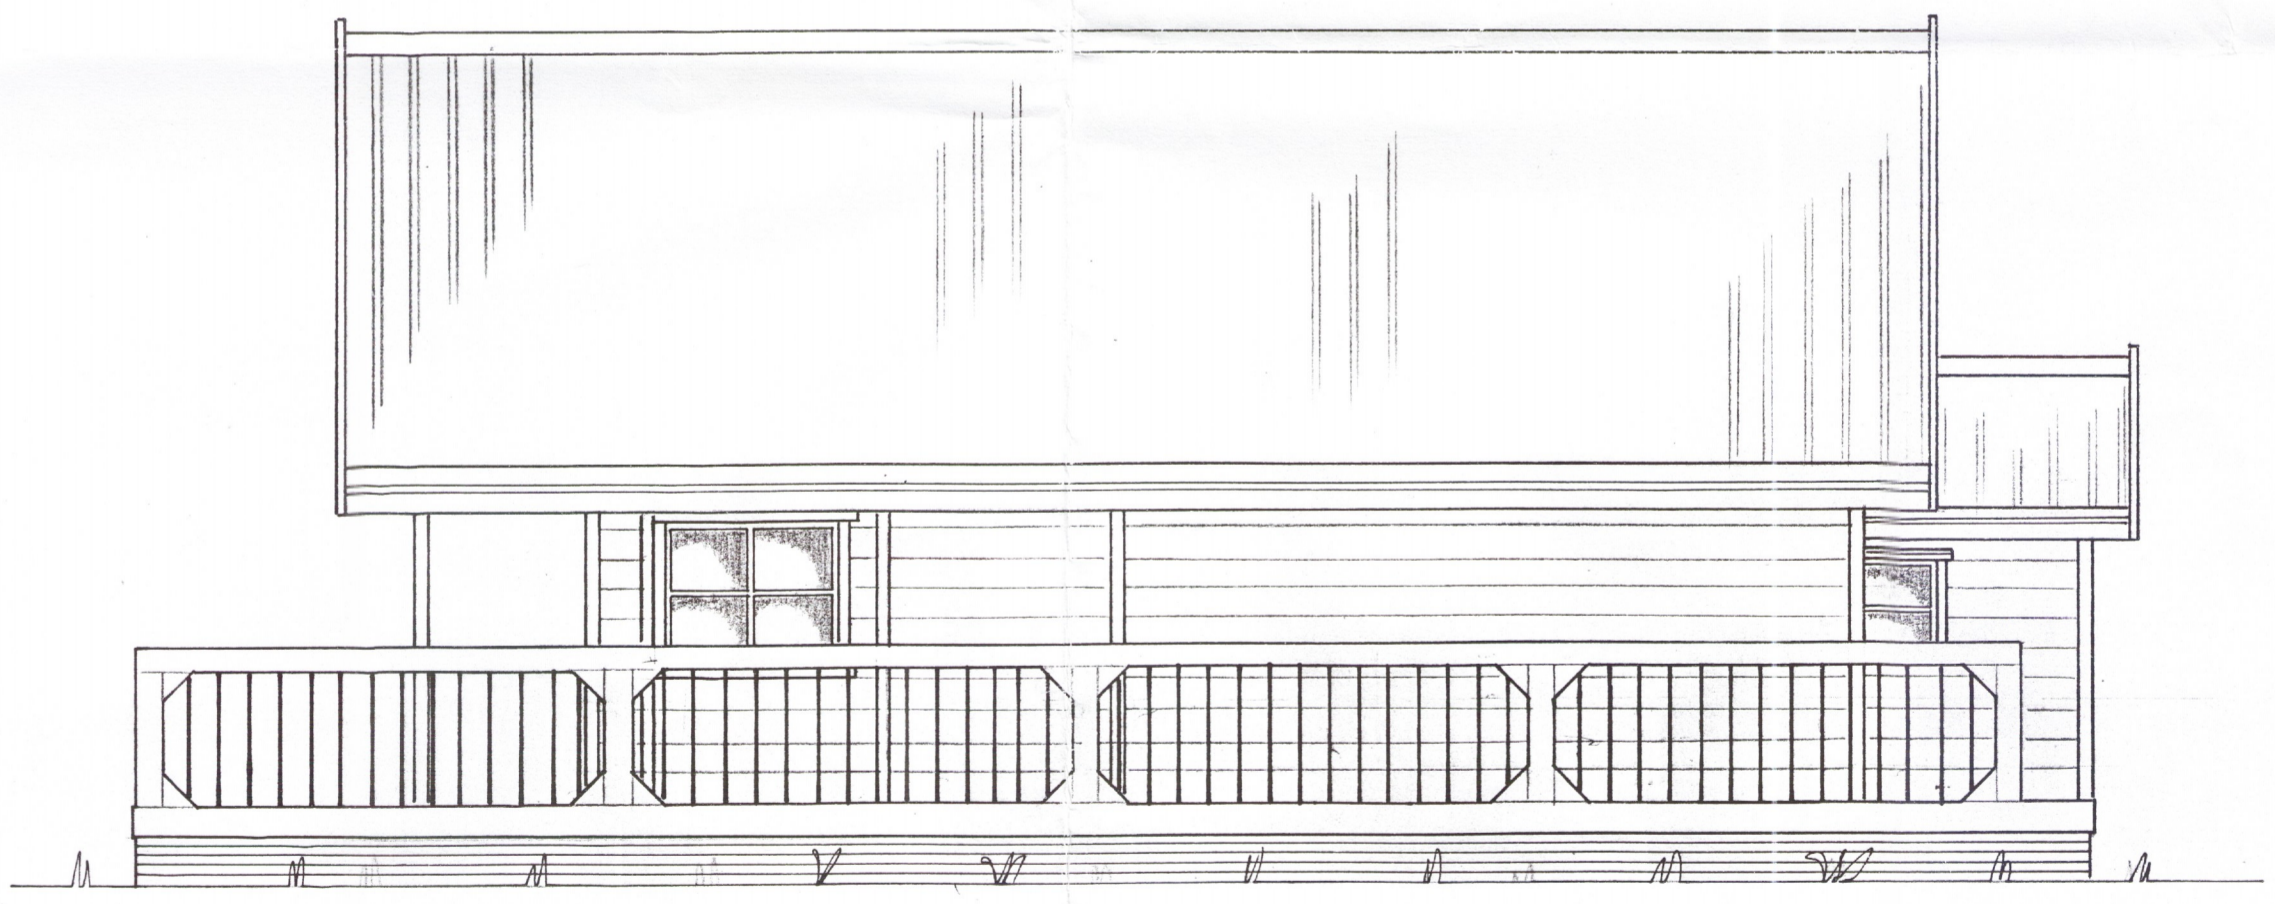


Samp. 22.01.2003

BYGGINGARFULLTRÚI  
HRUNAMANNAREPPS

*Hilma Einarsdóttir*

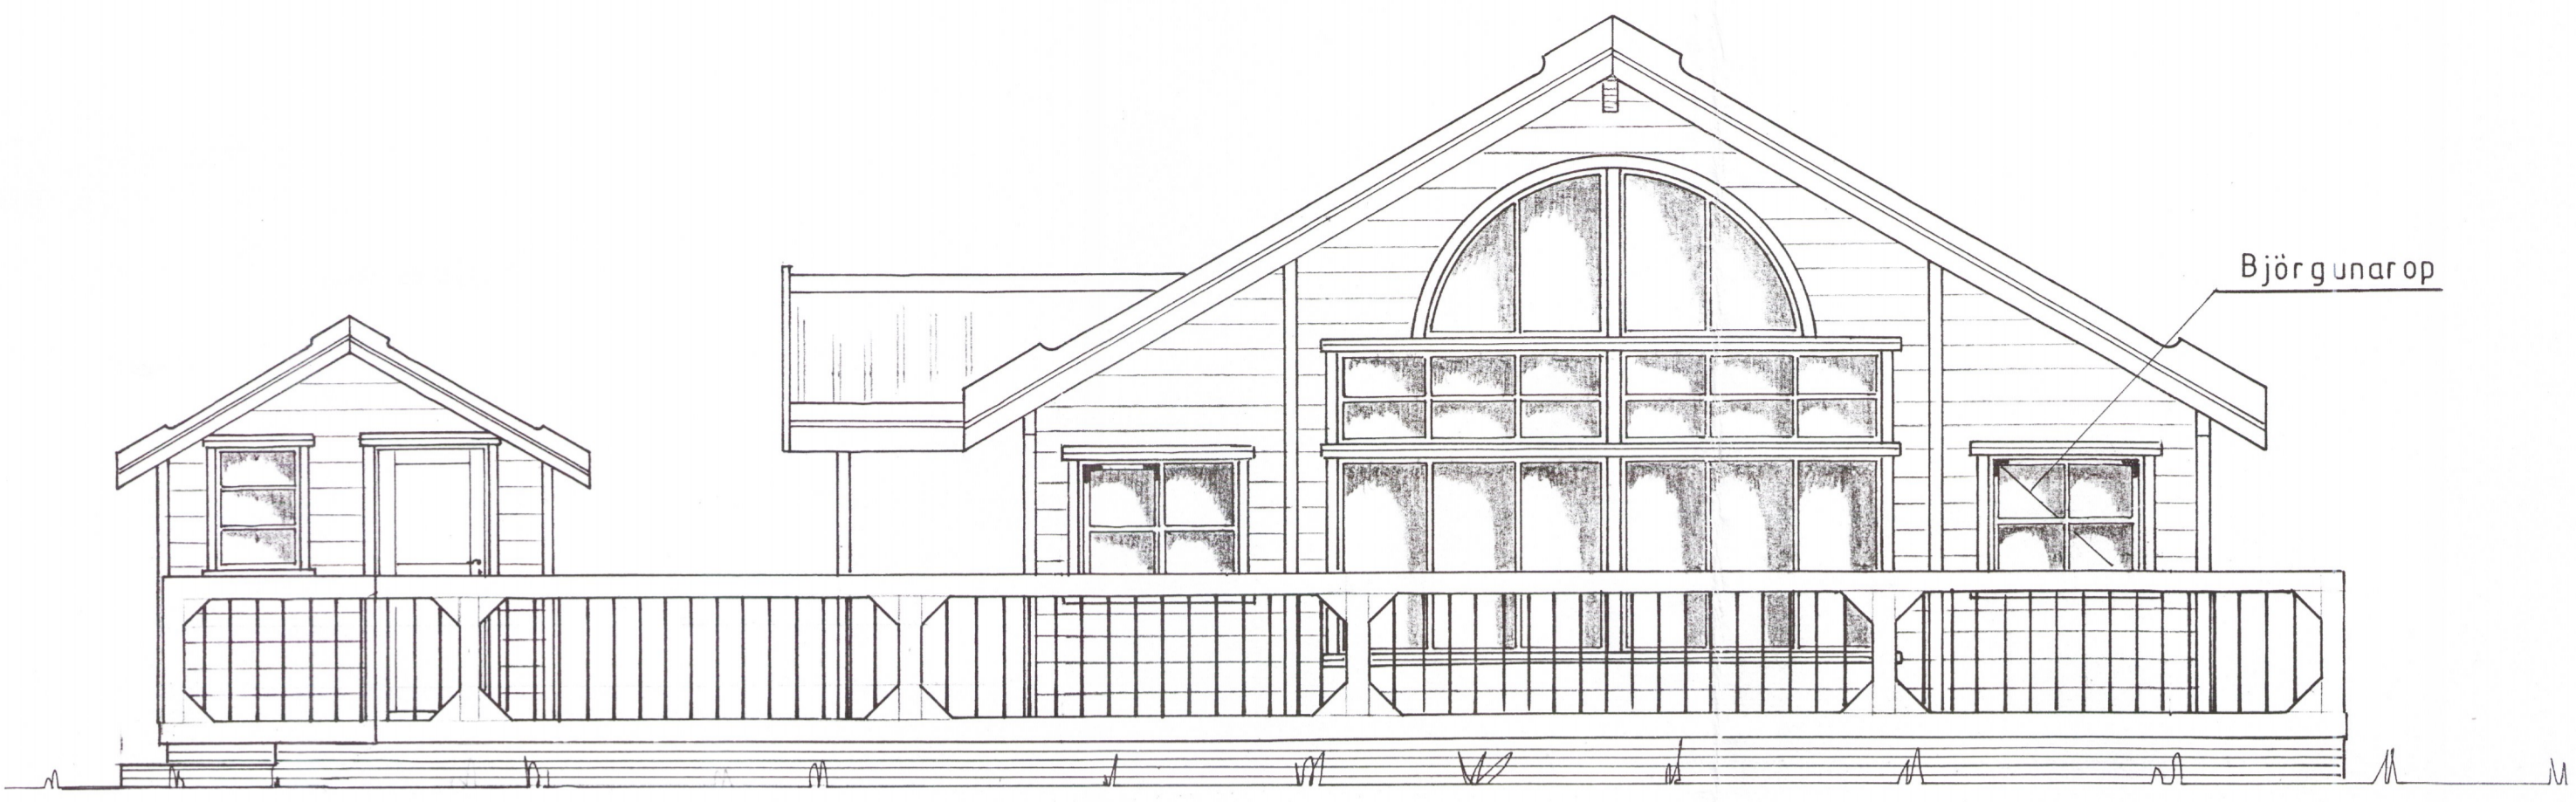

Date: mars'03	Sumarhús í landi, Sydra Langholti IV. Hrunamanna-	TEIKNIVANGUR Kleppsmýrarv. 8 104 Reykjavík, Iceland. Telef. 354,8971317 and 354,5681317
Scale: 1:50	hreppi, Árnessýslu. Lód nr. 208 1,4 ha.	
No. 118-2	Eigandi: Ester Sigurðardóttir kt. 201246-3189 ÚTLIT	4054 270733-2559 <i>Andri Snær Magnússon</i> 2010 32-4829