


Samp. 22.02.2005
 BYGGINGARFULLTRÚI
 GRÍMSNES OG GRÆFNINGSHREPPS
 John Einarsson


Blad nr 3

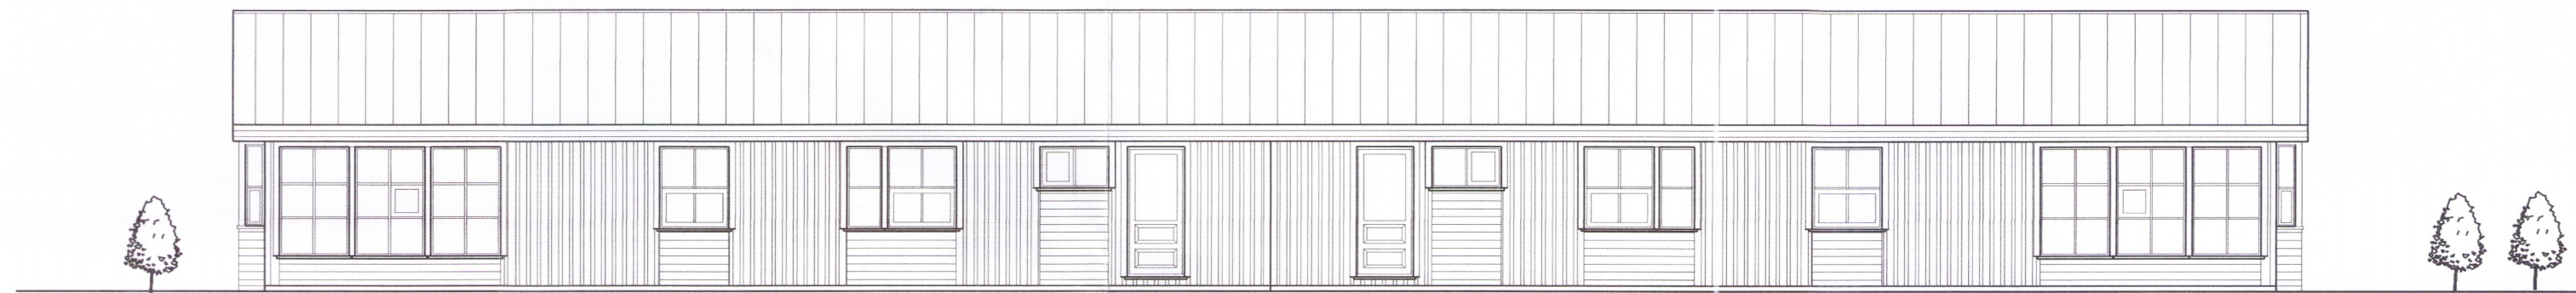


VESTUR



AUSTUR

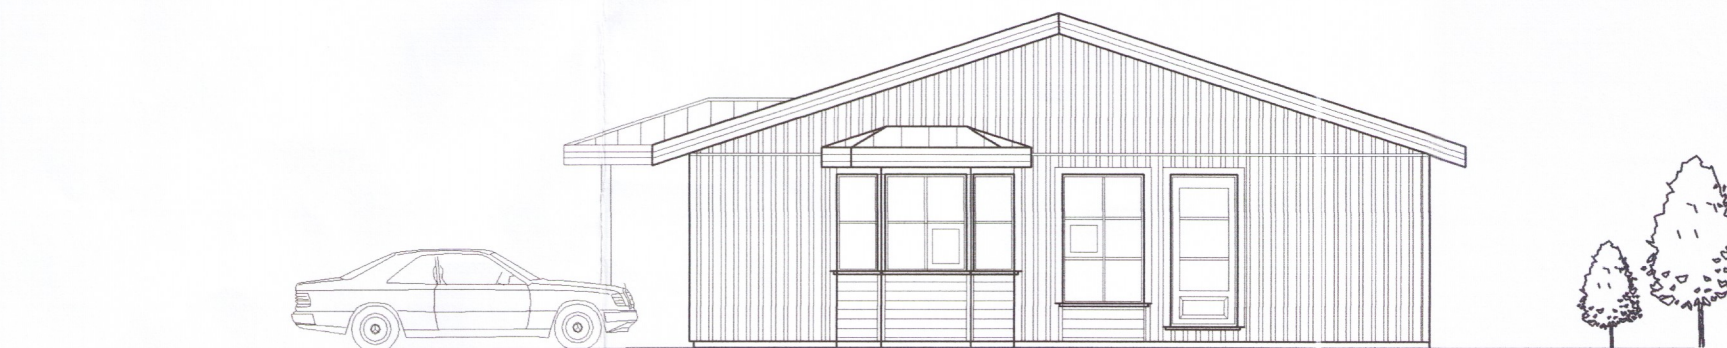

SÚÐUR

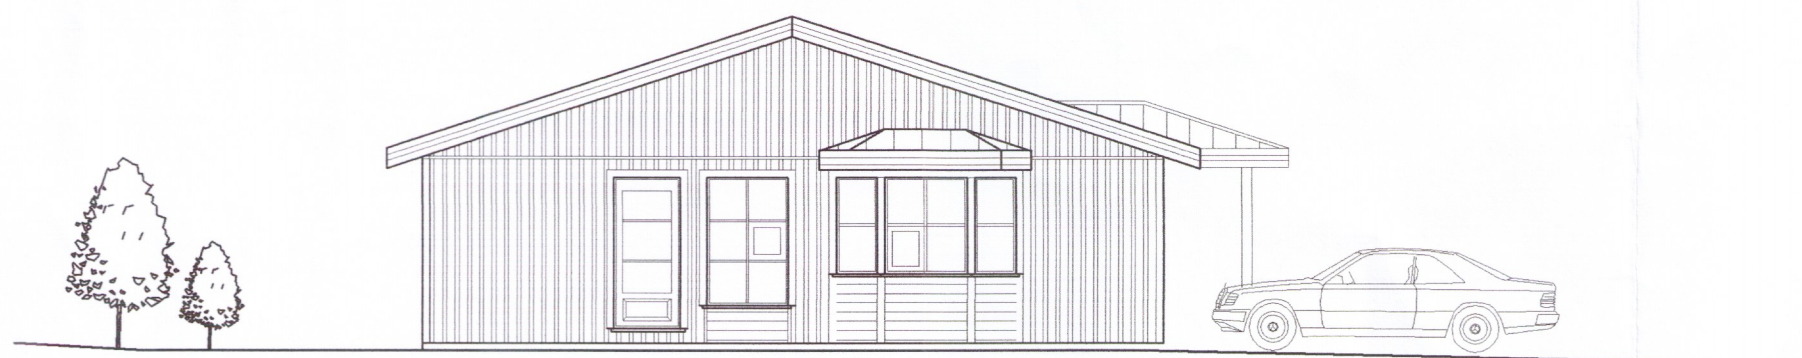

NORÐUR

es		TEIKNISTOFAN SÚÐURLANDSBRÁUT 48 S: 588-7344 FAX: 588-7343 NETFANG: kastor@simnet.is	
SGHÚS		AUSTURVEGUR 69 800 SELFOSS SMÍ 482 3850 FAX 482 3851 NETFANG: sghus@sghus.is VEFFANG: www.sghus.is	
SÓLHEIMAR GRÍMSNES			
ÚTLIT			Kvörðil 1:100
BREYTT DAGS :			BLAD NR
			3 AF 3
HANNAÐ:	TEIKNAD	DAGSETNIG	VERKNÓMER
Kjartan Sigurðsson t. 121666-5809	Kjartan Sigurðsson t. 121666-5809	25.10.2004	4139
SKRÁARNAFN	SAMBAND	TEIKNING NÓMER:	
sólheimar grimsnesi.dwg	<i>[Signature]</i>	A-57	