

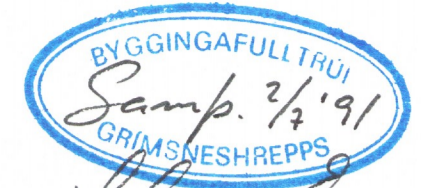


Afstöðumynd - 1 : 2500

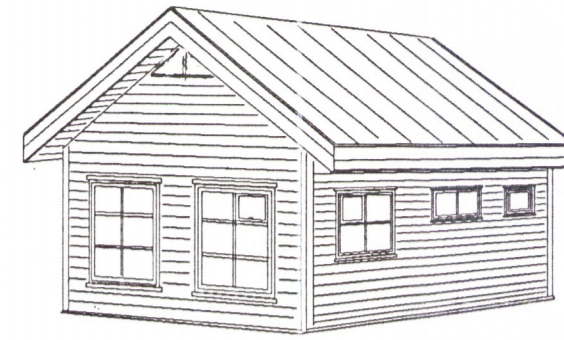

Hinnat Ólafsson

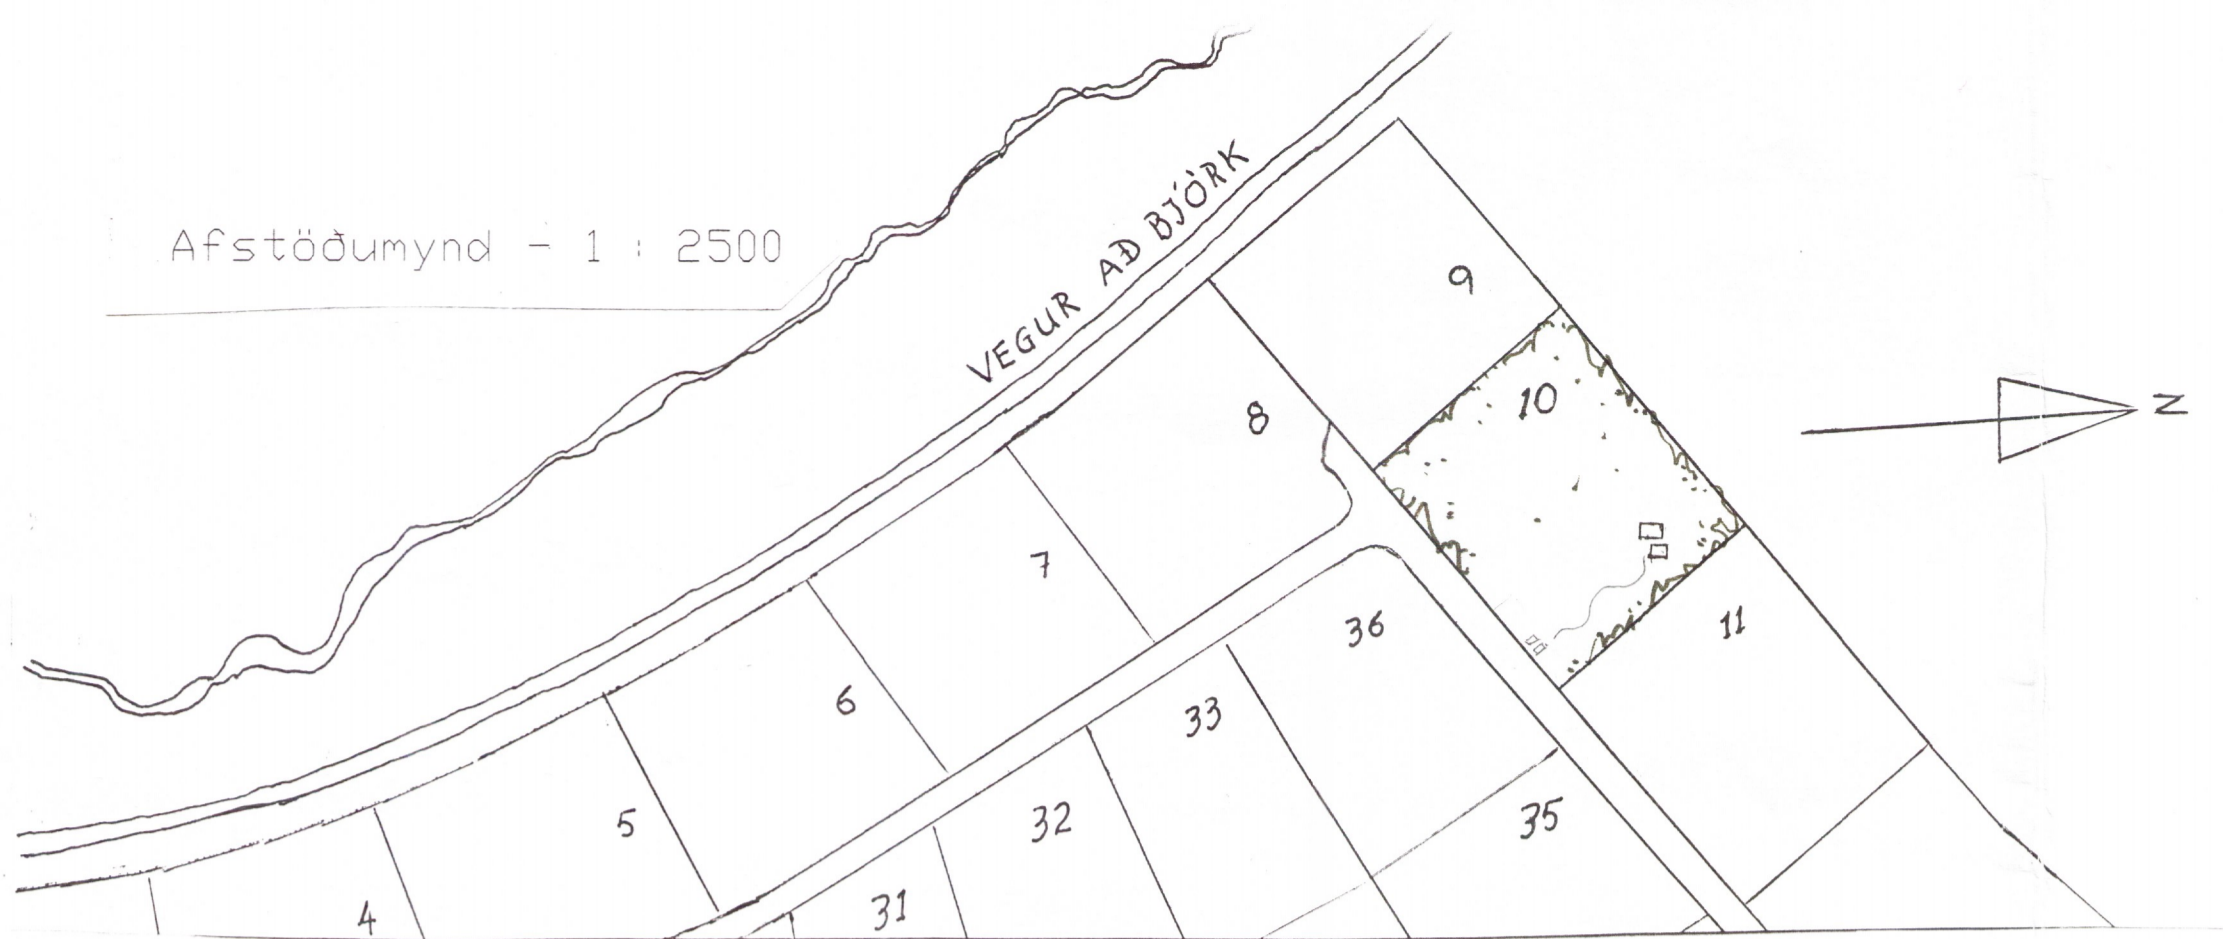

Útlit S-A 1 : 50








Útlit N-A 1 : 50



Útlit N-V 1 : 50



Útlit S-V 1 : 50

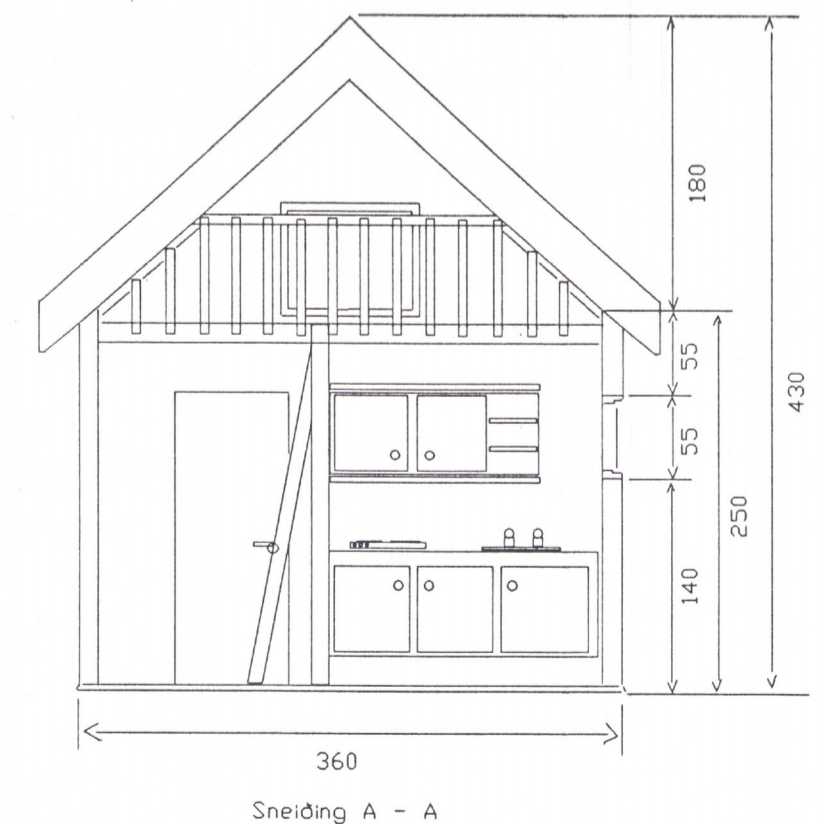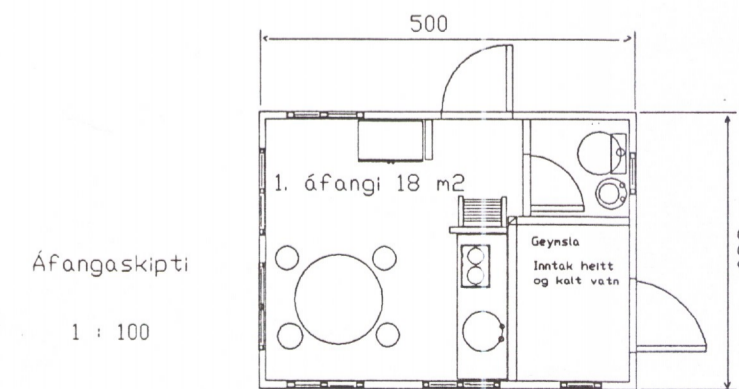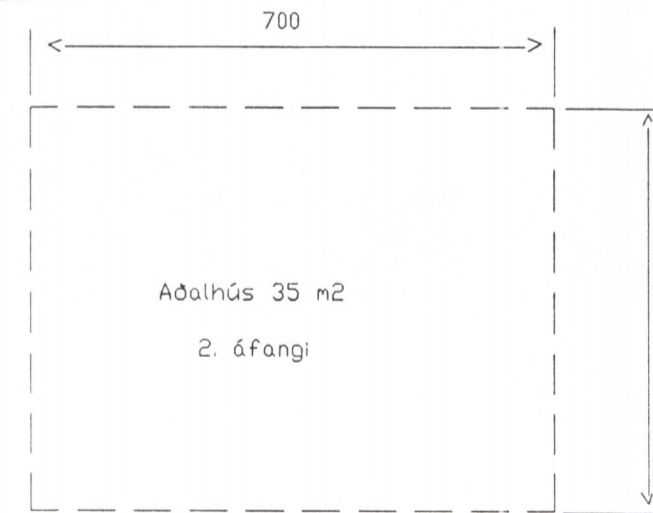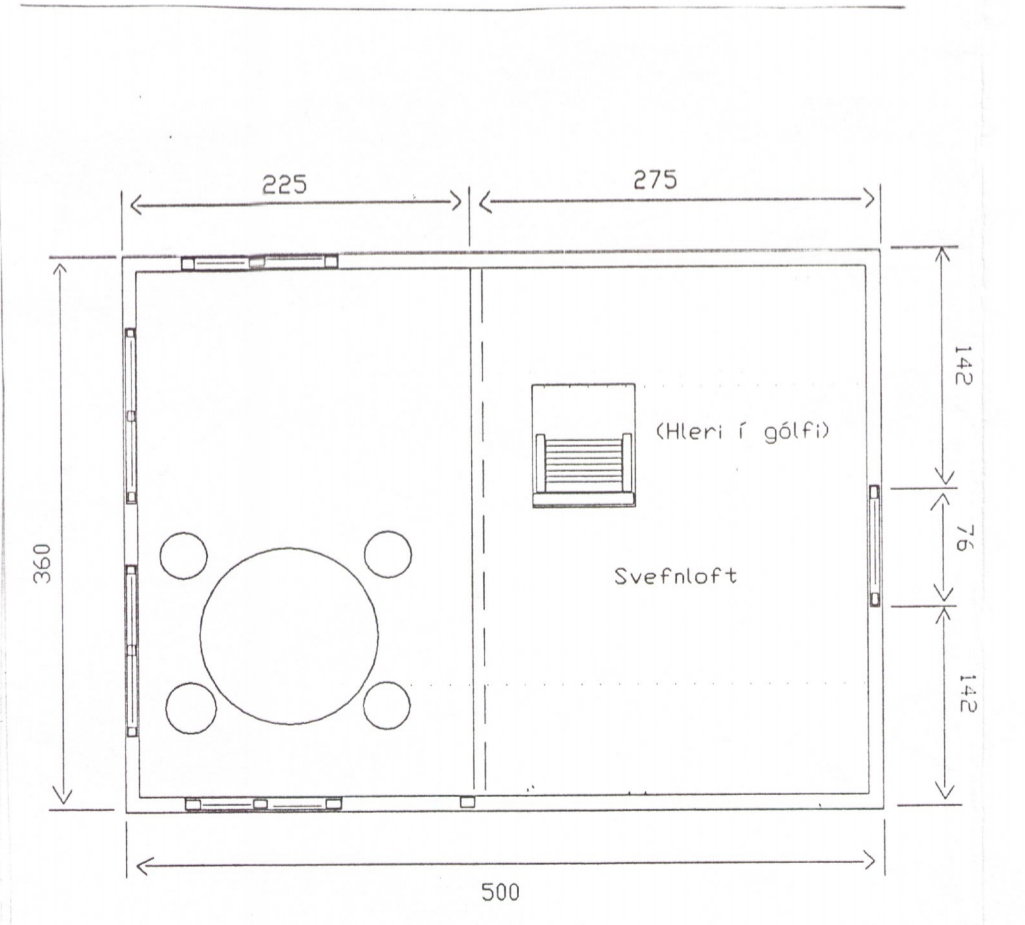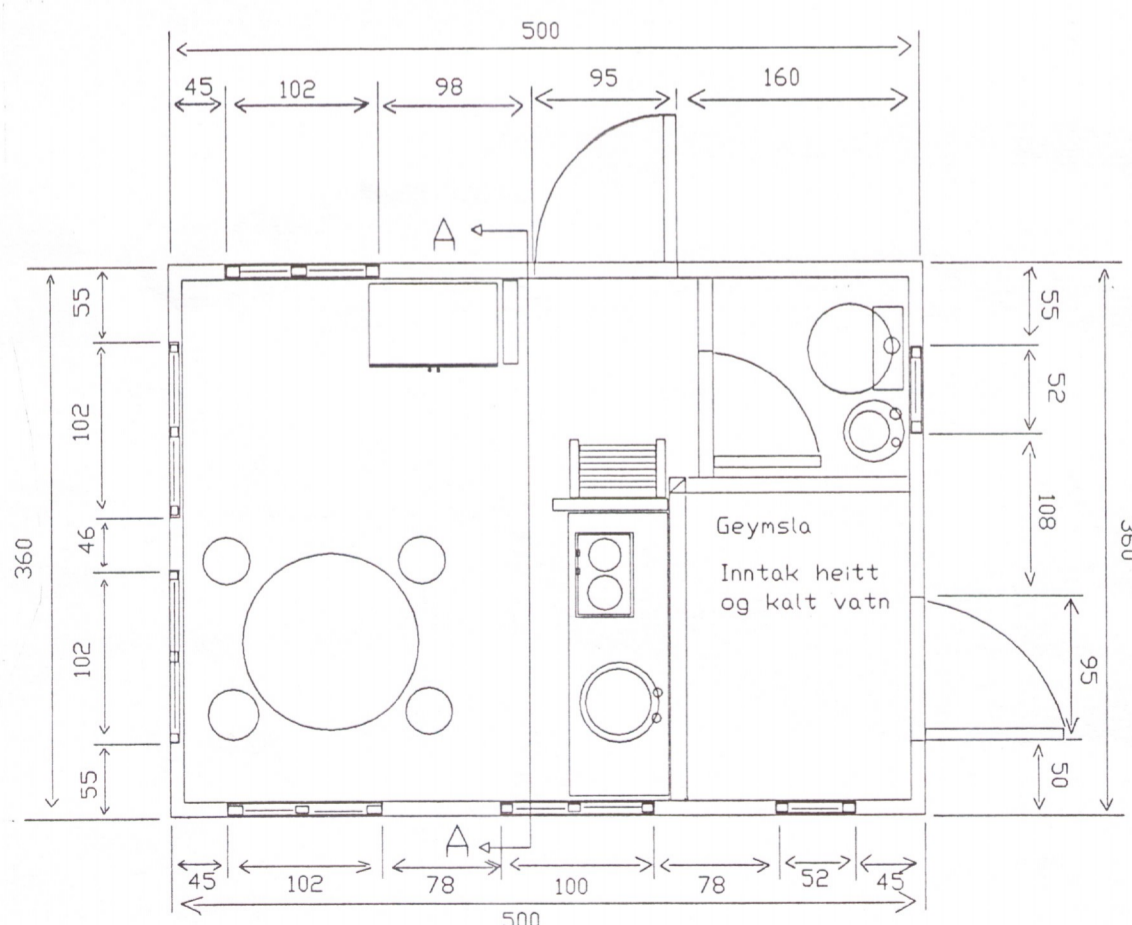

Sumarbústaður í Grímsnesi - Bjarkarbraut 10 - Mælikvarði - 1 : 50 - Dags. 07.05.91 - Sig. B. Jóhannsson

4064
Kristján Ásgeirsson FAI