


SUMARHÚS
H. Bjarnason
Tryggvag. 5 SELFOSSI

Grunnteikning.

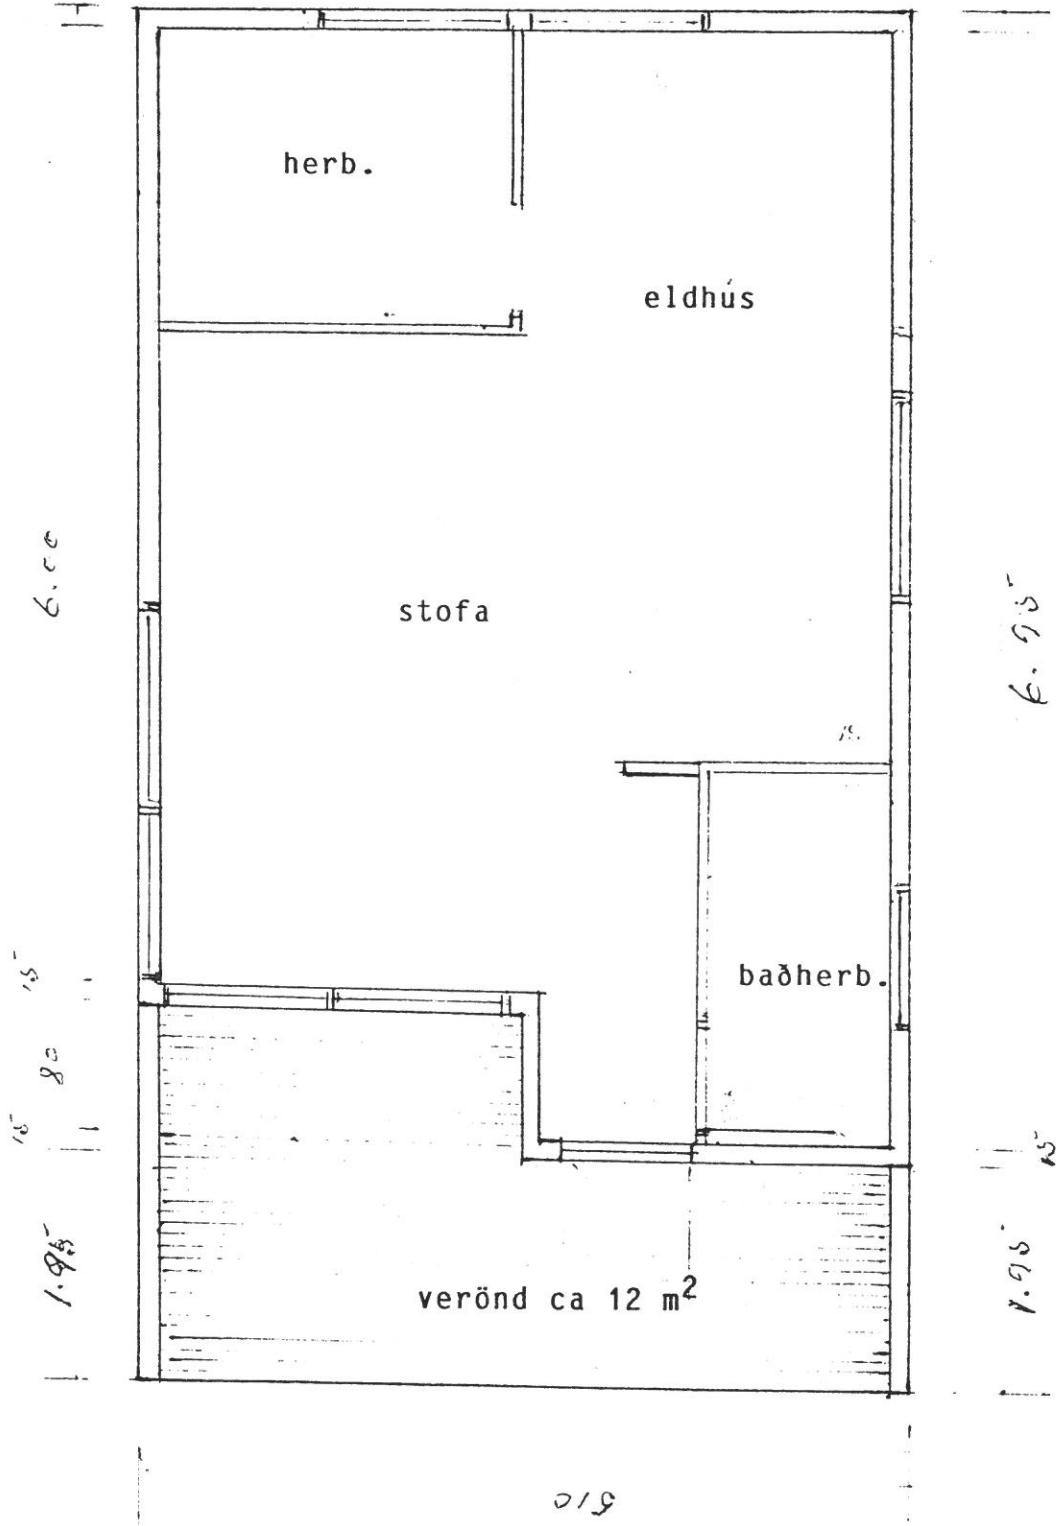

SUMAR HÚS EINARS GÍSLASONAR
MÍNNI BORG.