



Umhverfis- og tæknisvið Uppsveita
Samþykkt
 31. jan. 2018
[Signature]
 Byggingarfulltrúi

SNID B-B

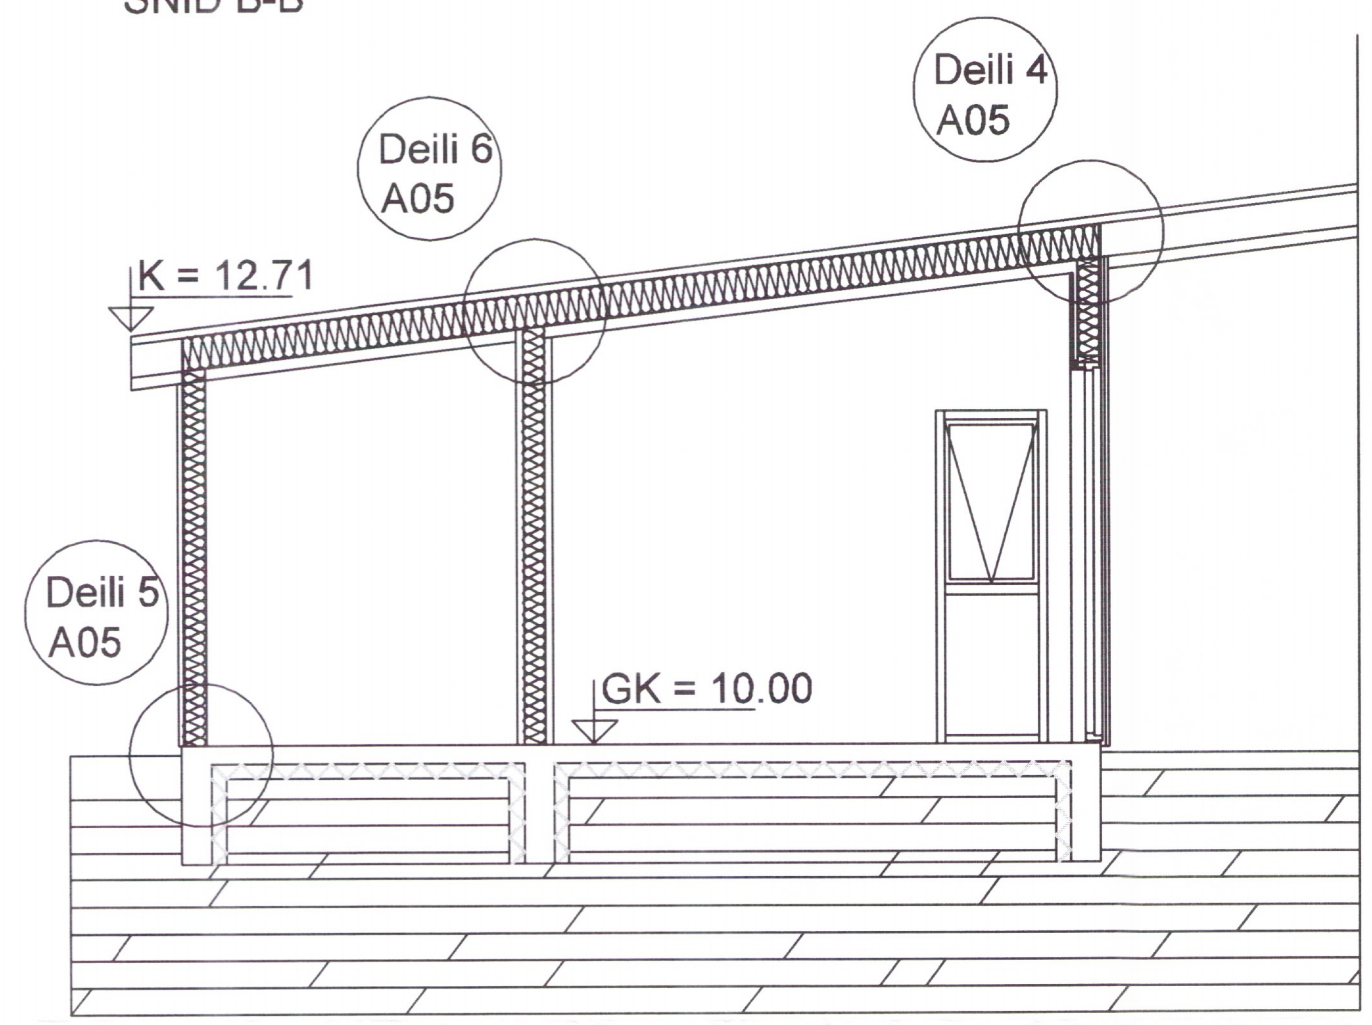

SNID A-A

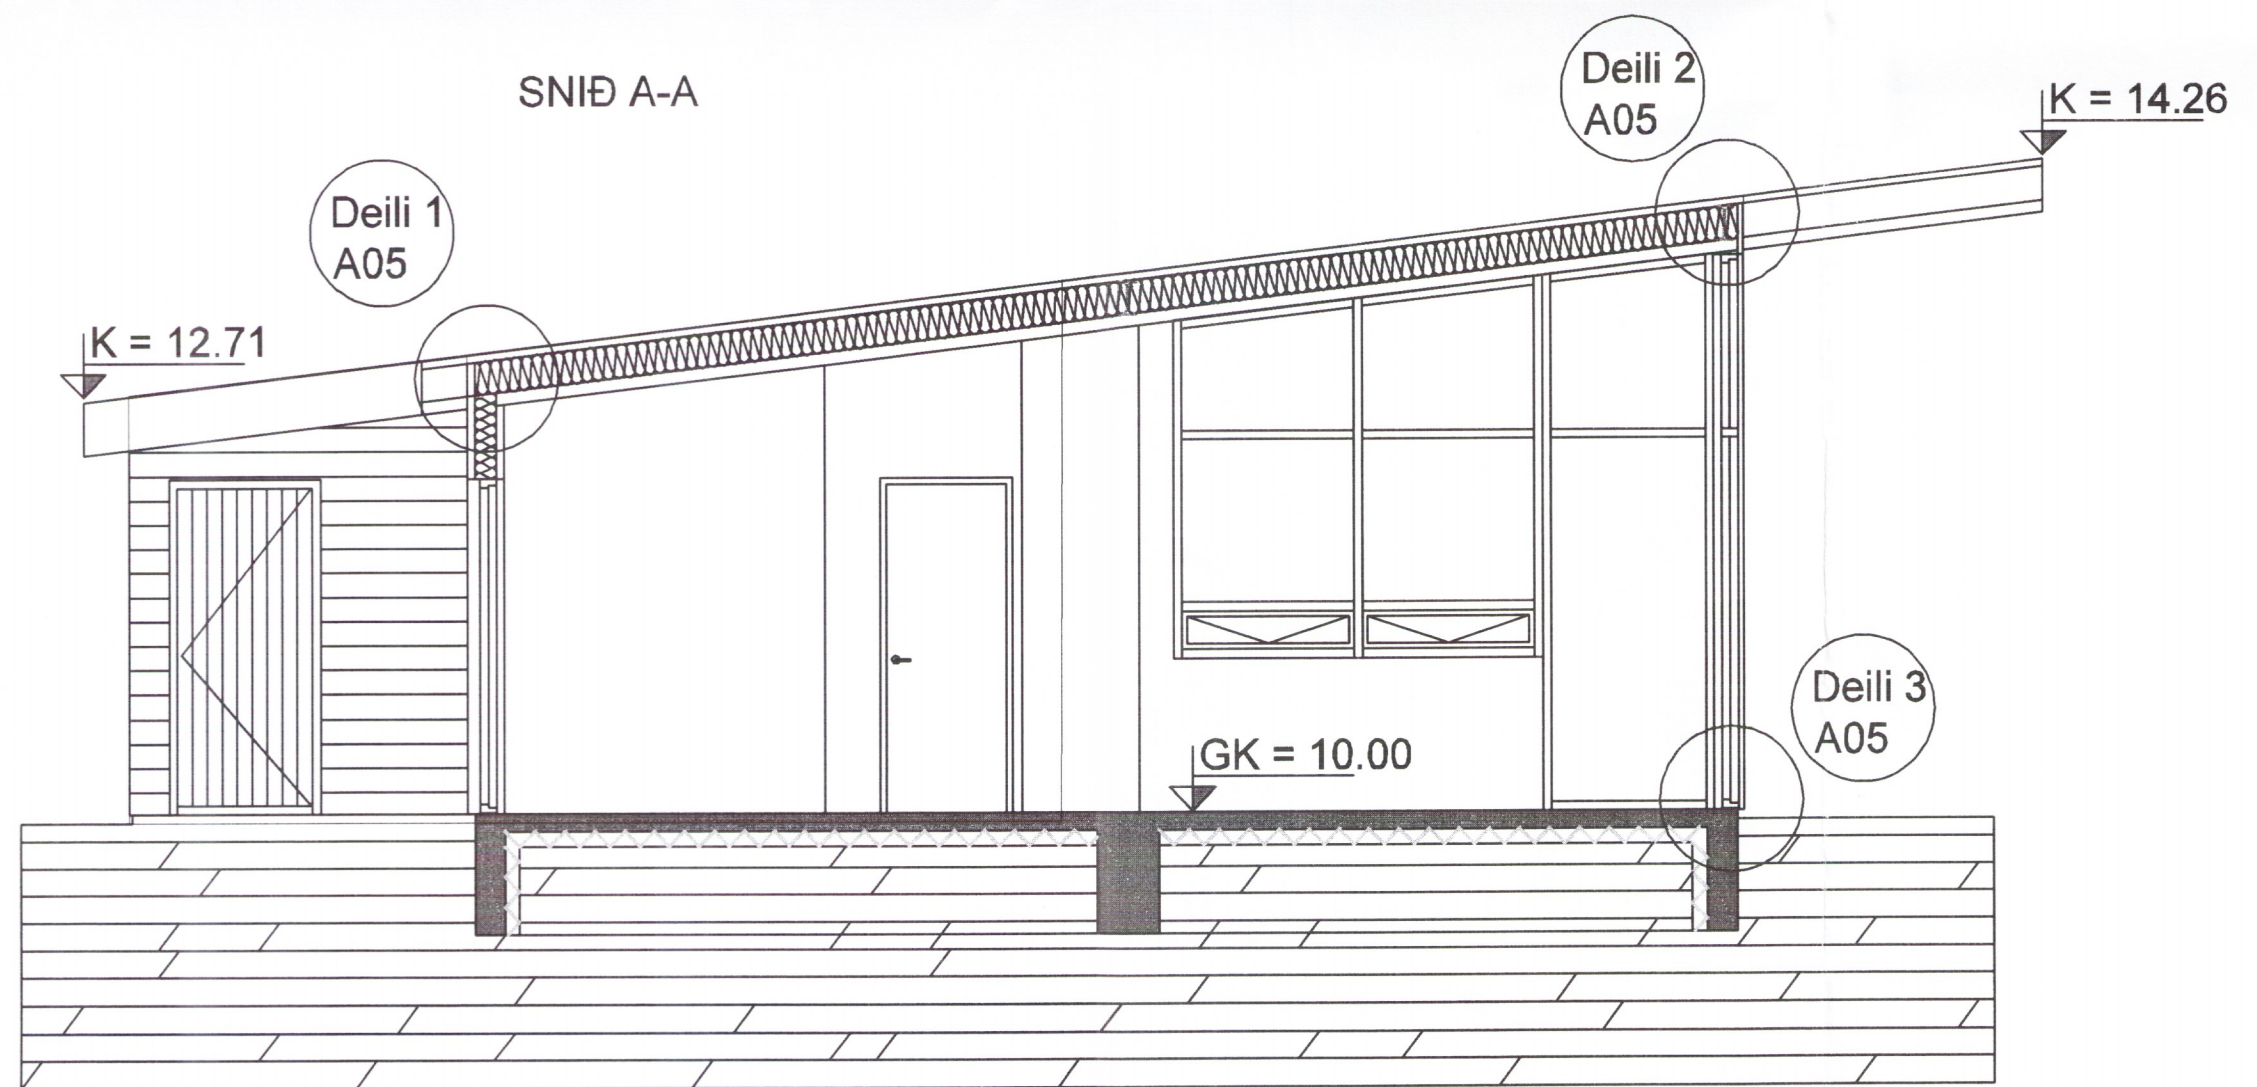

A2

BREYTINGAR		
NR.	DAGS	BREYTING

K.J. HÖNNUN EHF 091162-3509
 TEL: 554-3232
 TEL: 899-3234
 E-MAIL: kjhonnun@visir.is

HÖNNUN - SKIPULAG - RÁÐGJÖF
 KJARTAN RAFNSSON FÍLMÍÐSA 270365-3539
 JÓN M. HALLDÓRSSON BYGGINGAFR. 091162-3509

SAMÞYKKT *[Signature]*
 VERK
 Giljafanga 33
 Sérteikning 4/13

TEIKNING
 Fristundahús
 Snið

KVARÐI
 1:100
 1:100

DAGS 9.12.2017 TEIKNING NR. 3