

Samp. 10.08.2004
BYGGINGARFULLTRÚI
GRÍMSNES OG GRAFNINGSHEPPS
Hilmi Einarsson


Byggingalýsing:




SUÐUR



VESTUR

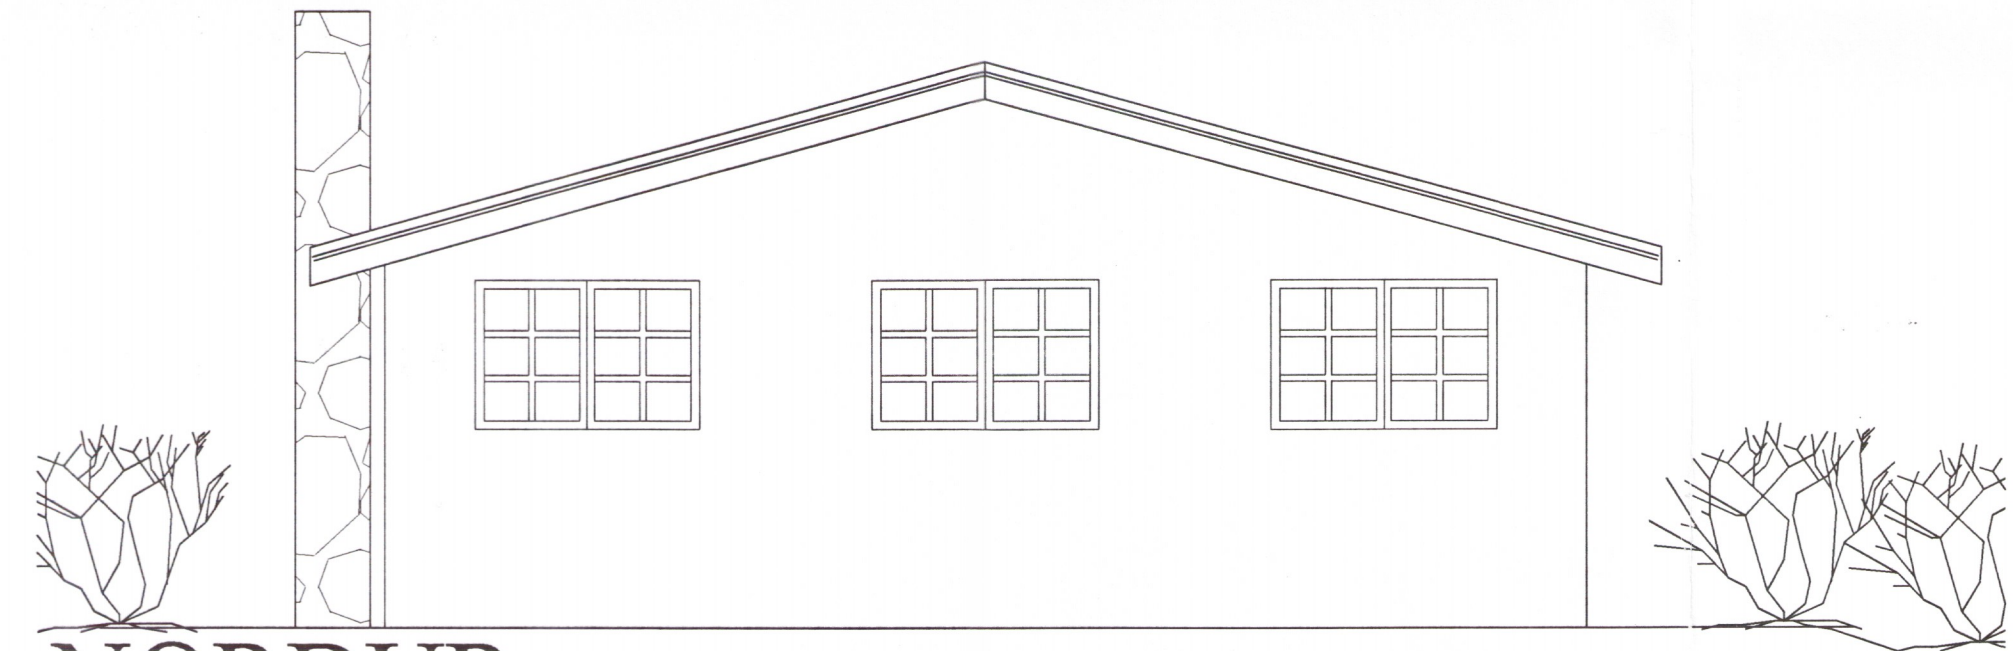

NORÐUR

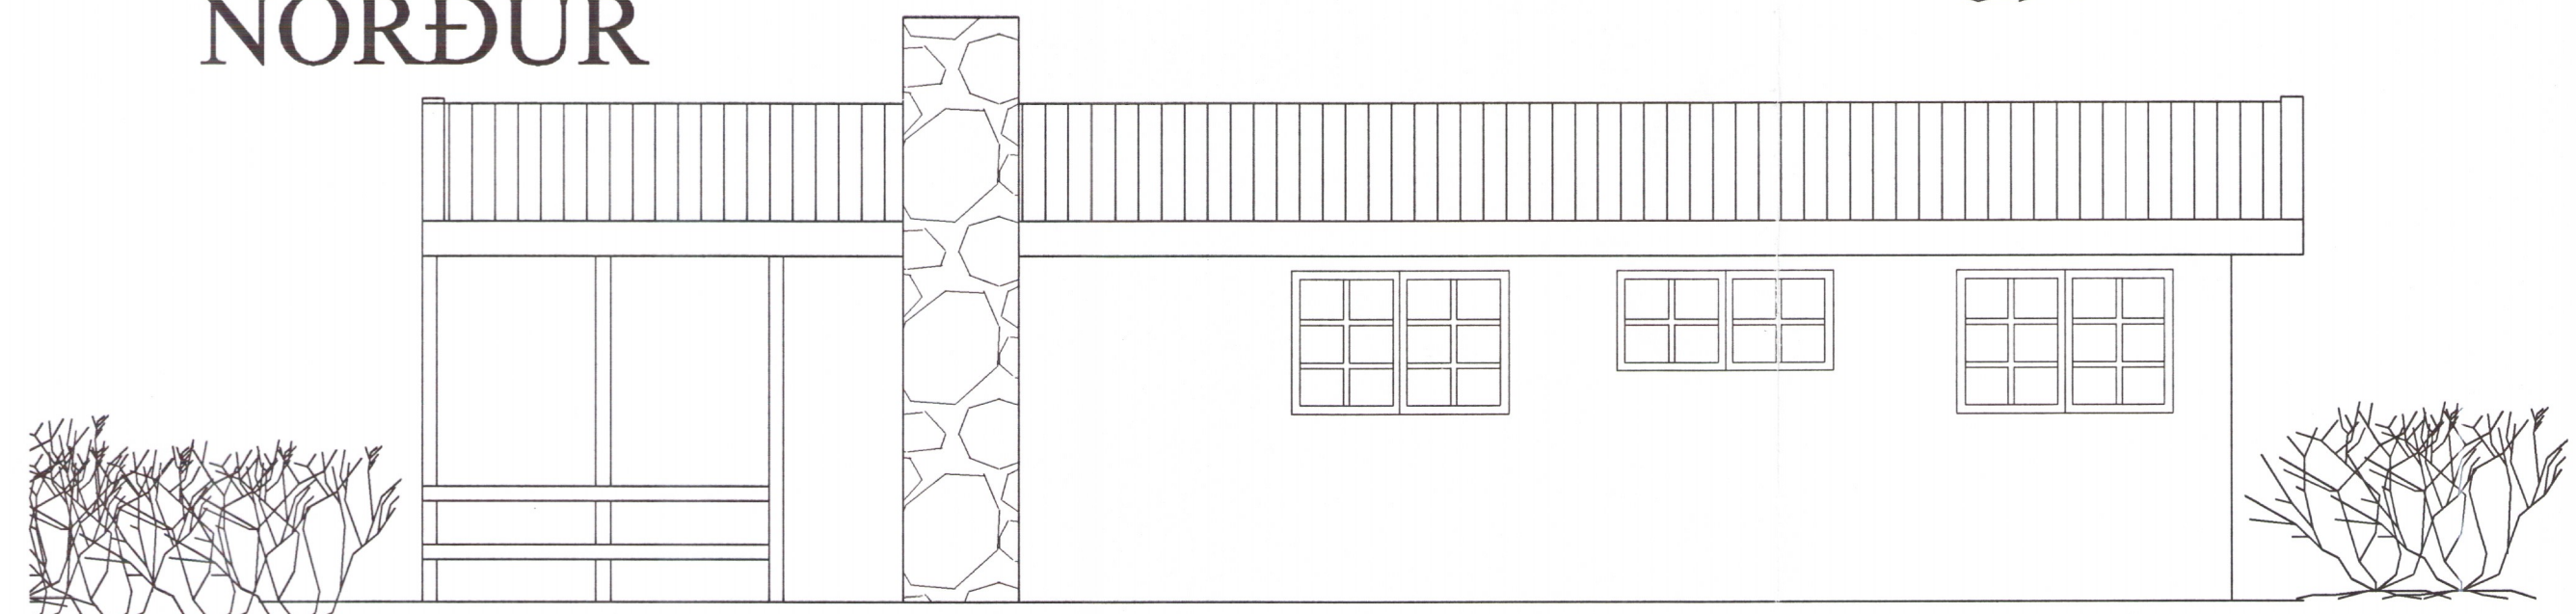

AUSTUR

4274

SUMARHÚS Í KLAUSTURHÓLUM
GRÍMSNESI ÁRNESSÝSLU

ÚTLIT

MKV. 1:50

DAGS.06/07/2004

TEIKNAD: FREYJA JÓHANNSDÓTTIR

EIGANDI: SOFFÍA KRISTJÁNSDÓTTIR
SUÐURHVAMMI 5
220 HAFNARFJÖRÐUR
KT. 190855-4499