


Samþykkt  
15 MAÍ 2007  
*Hólmur Lárus*  
Byggingarfulltrúi uppsveita Ámessyslu

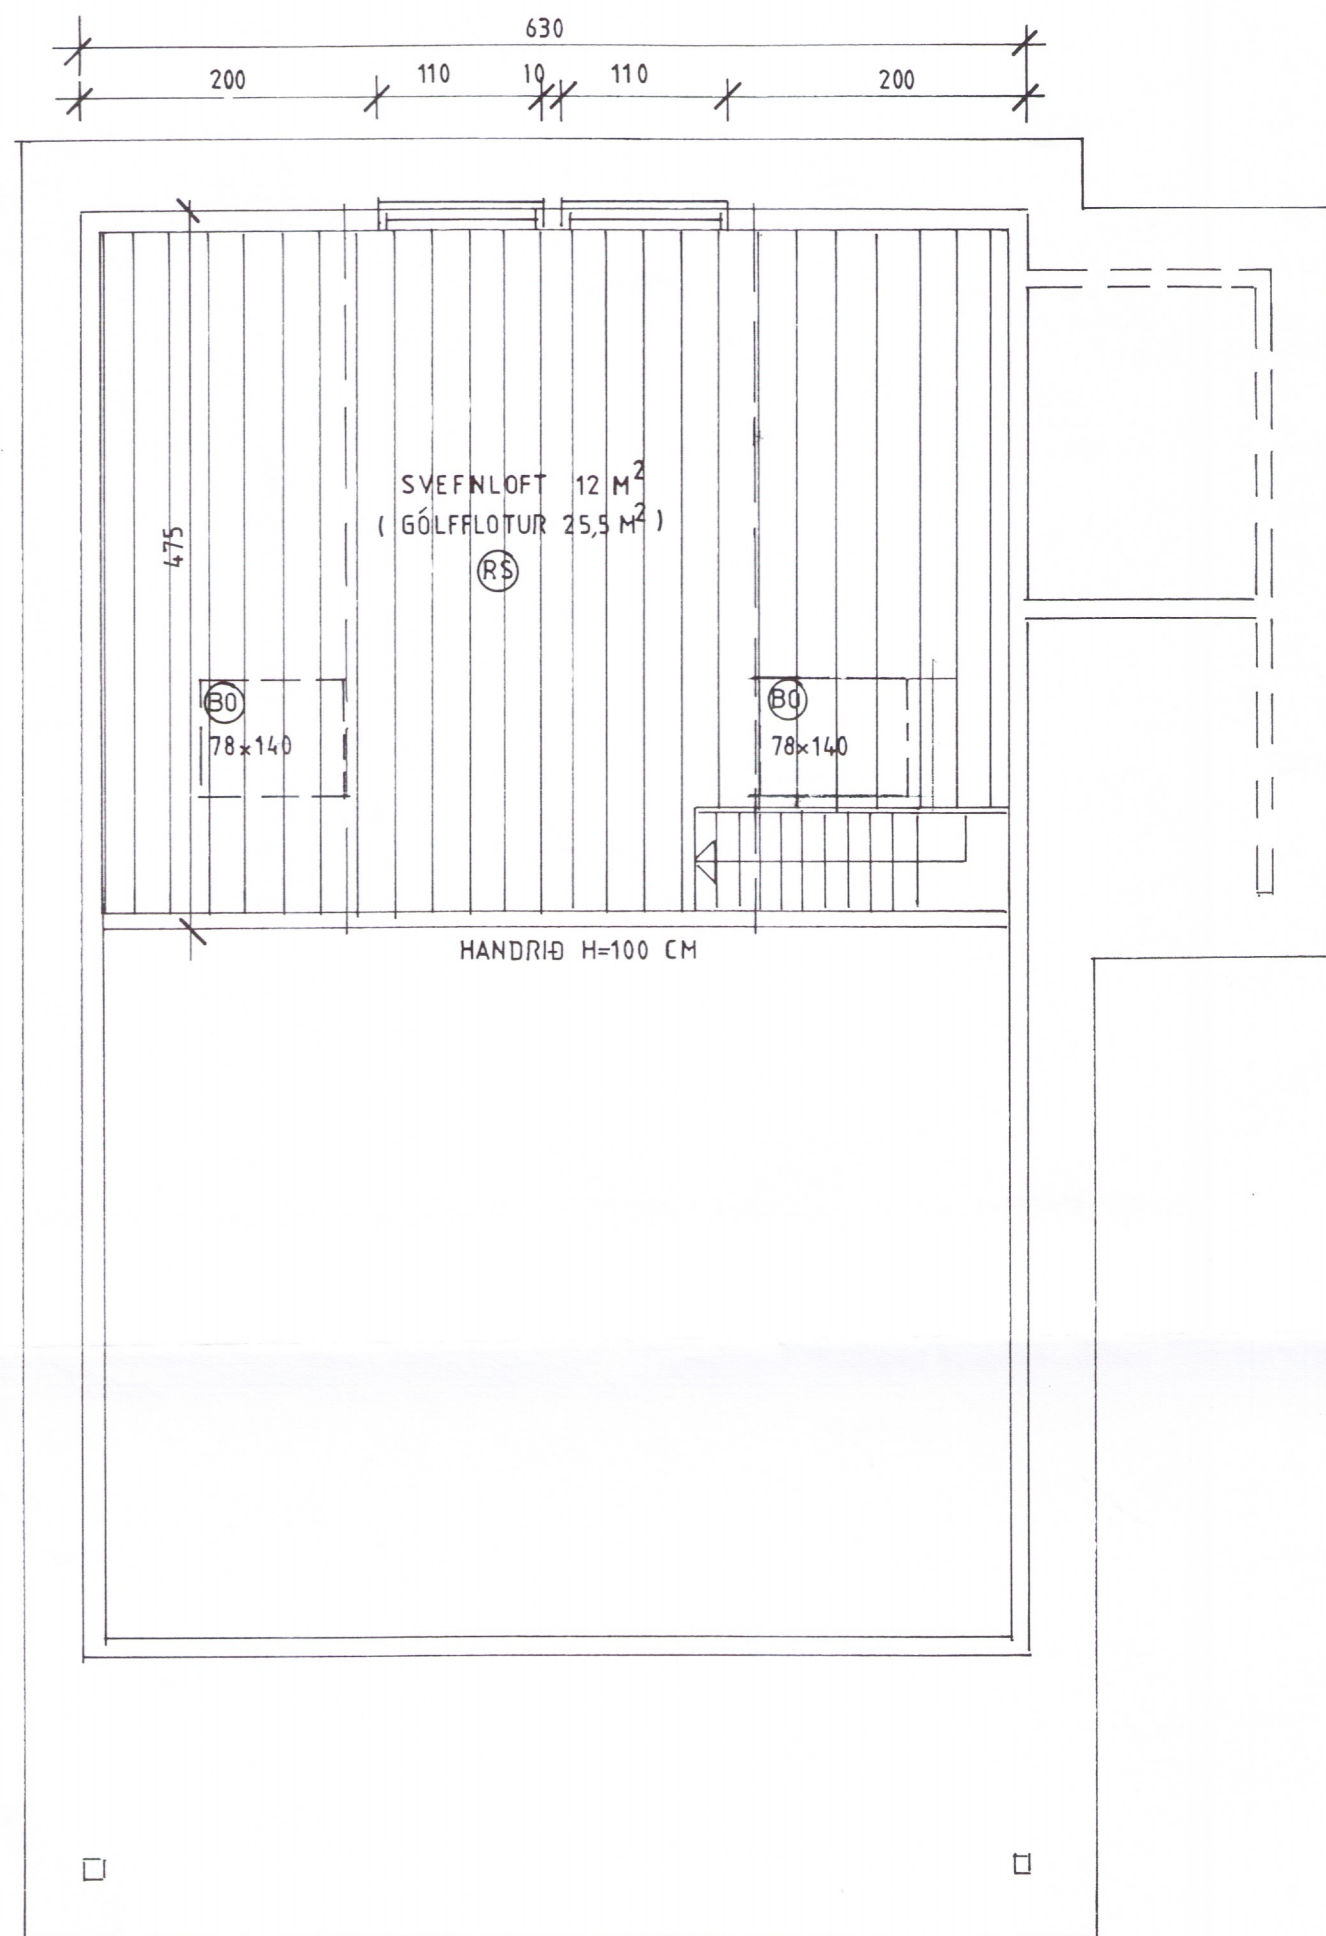

FRÍSTUNDAHÚS Á LÓÐ NR 21c  
Í LANDI KLAUSTURHÓLA,  
GRÍMSNESHREPPI.

4253

ÚTLIT MKV.1:50  
EIG. MATTHÍAS H. MATTHÍASSON KT.270564-2839 GSM 864-4612  
Jóhannes Pétursson 010448-3959 S - 567-5107  
Sigurður Sigurðsson 021146-2349 S - 566-6613 695-3002  
johp@isholf.is

**ABS** teiknistofa 566-6613, 567-5107. Nr. 3