


Samþykkt


04 SEPT. 2007

Andrés N. Andrés


Byggingarfulltrúi uppsveita Árnessýslu

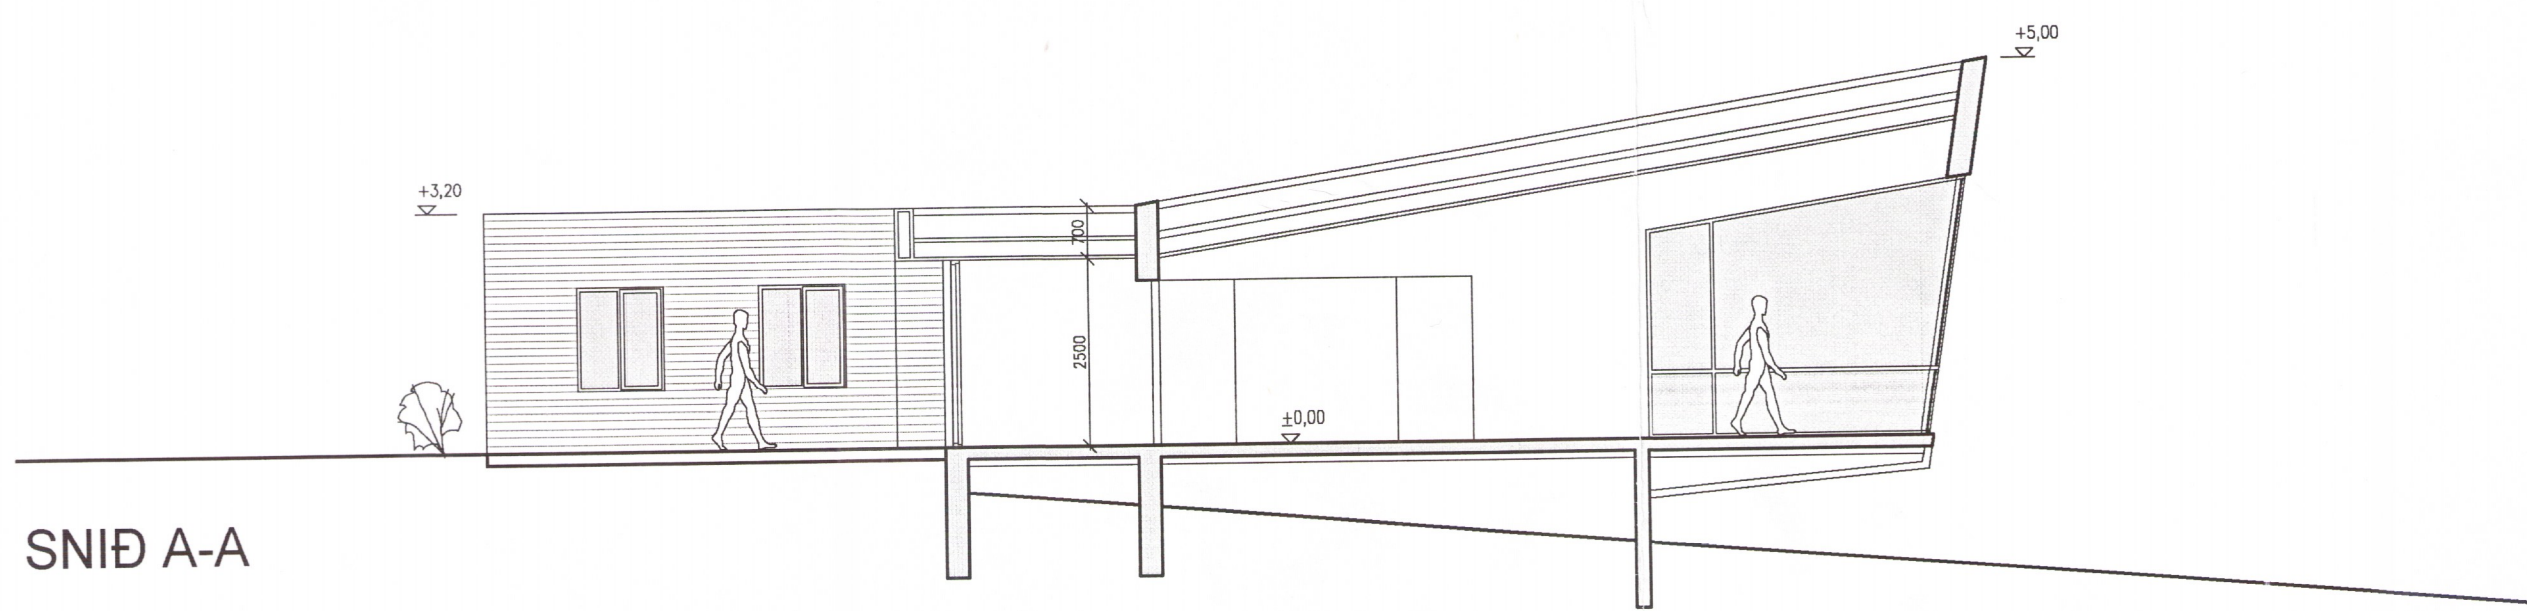

SNID A-A

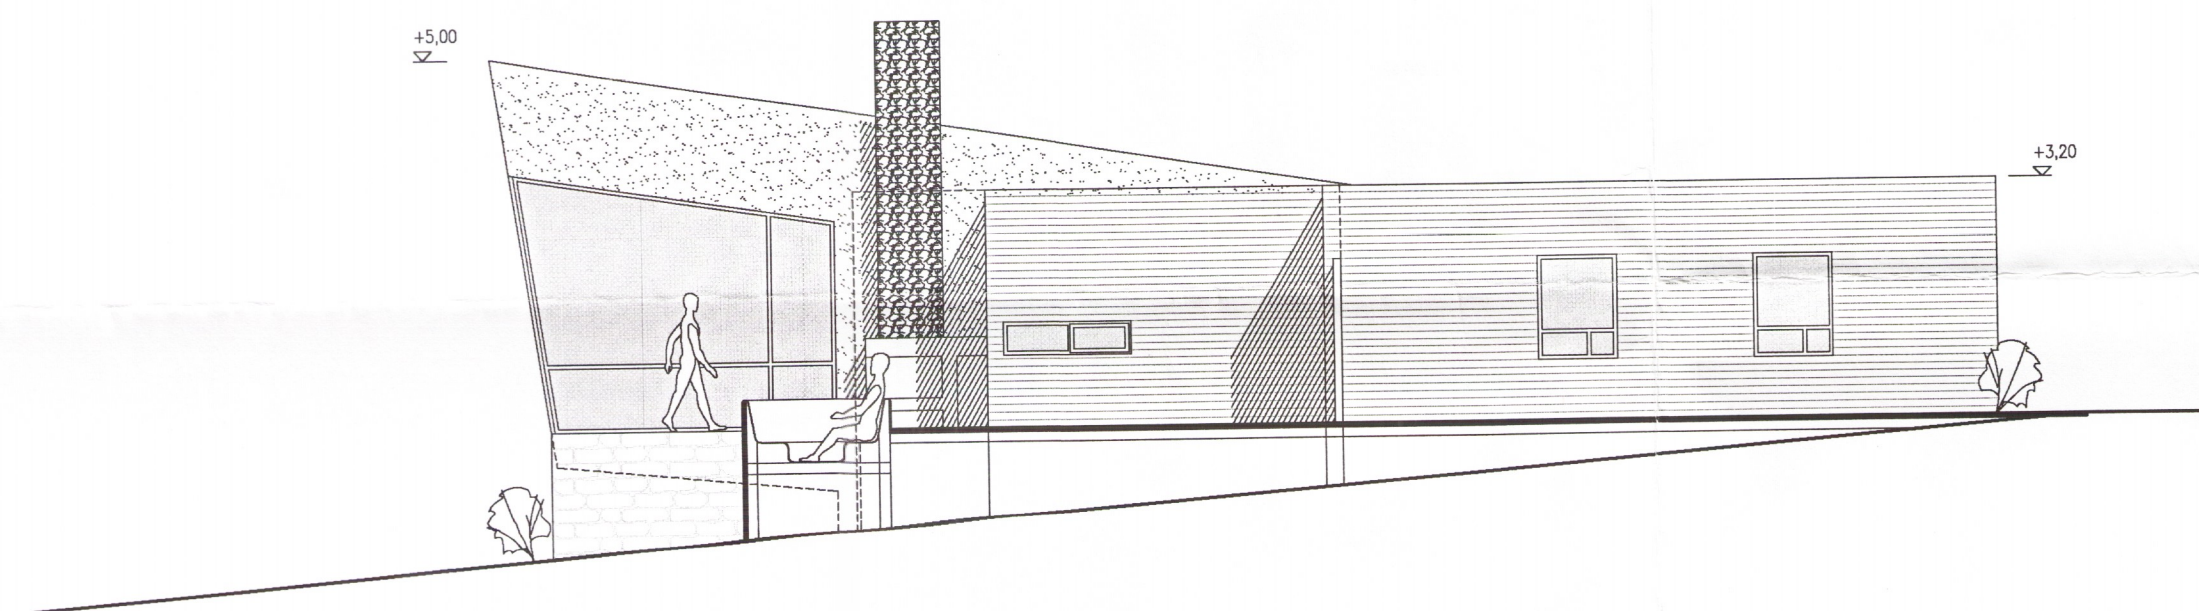

SNID B-B

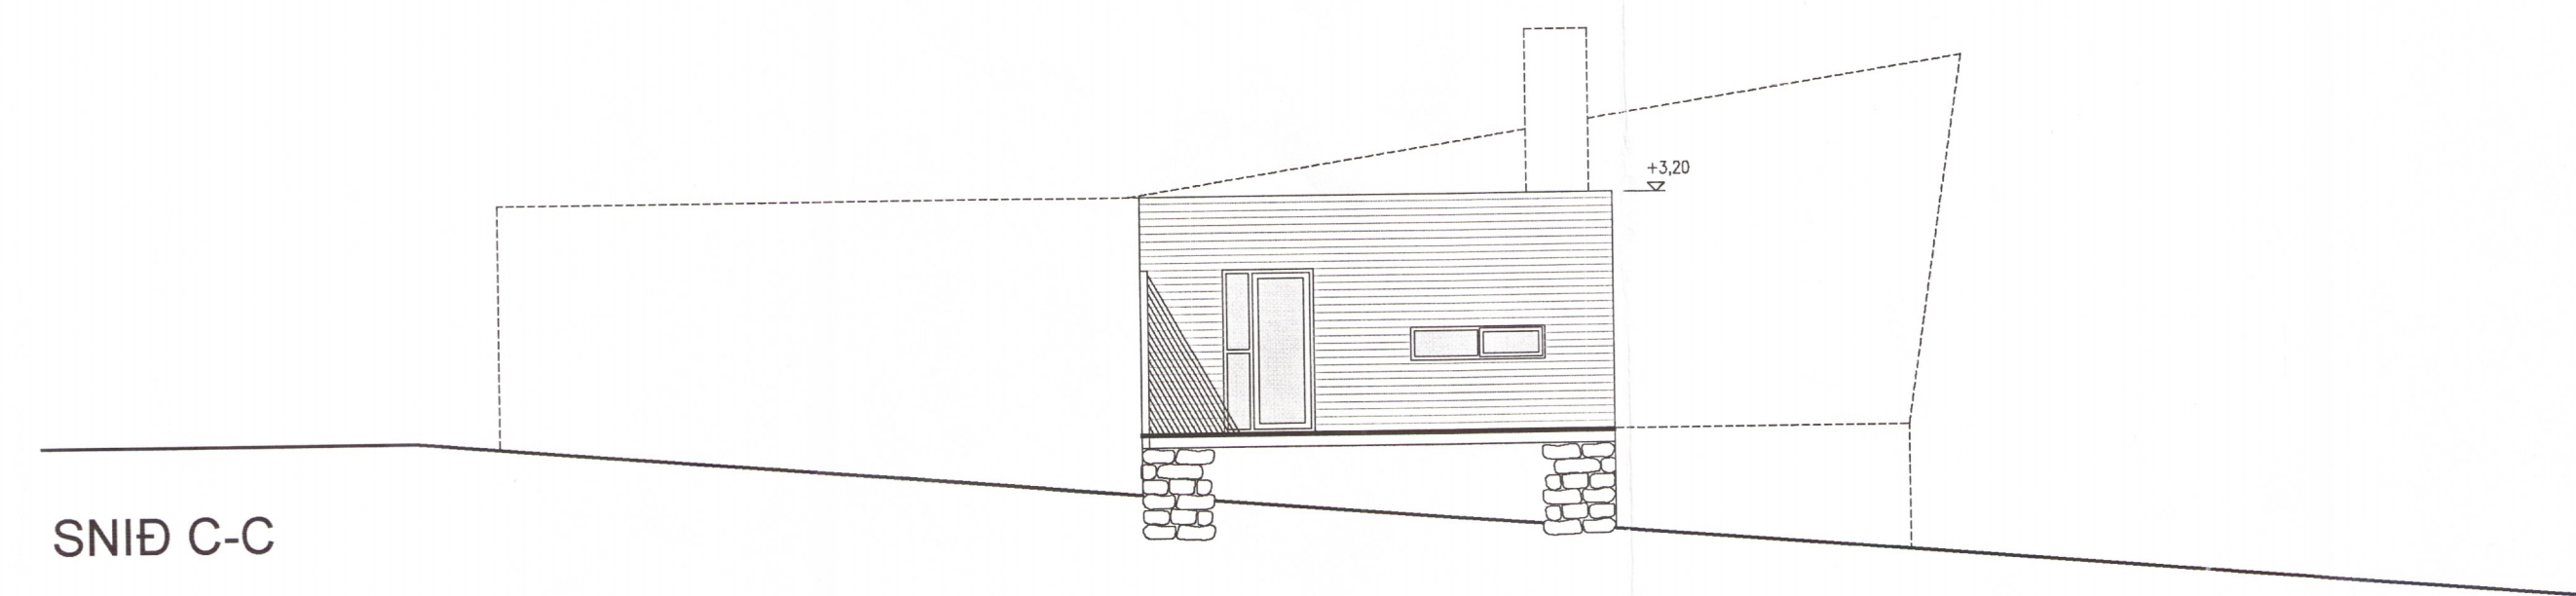

SNID C-C

Nr.	Breyting	Dags.

FARBORGIR
Í LANDI MIÐENGIS
SUMARHÚS
TRÖLLAHRAUN 2
SNIDMYNDIR

4257

Mkv. 1:100 Dags. 27.07.2007

Andrés N. Andrés
Andrés Nafi Andrésón, FAI, kt. 111058-6969
Laufásveg 42, 101 Reykjavík, sími 552 6665