



Samþykkt

04 SEPT. 2007


Hilmar Einarsson
Byggingarfulltrúi uppsveita Ámessyslu

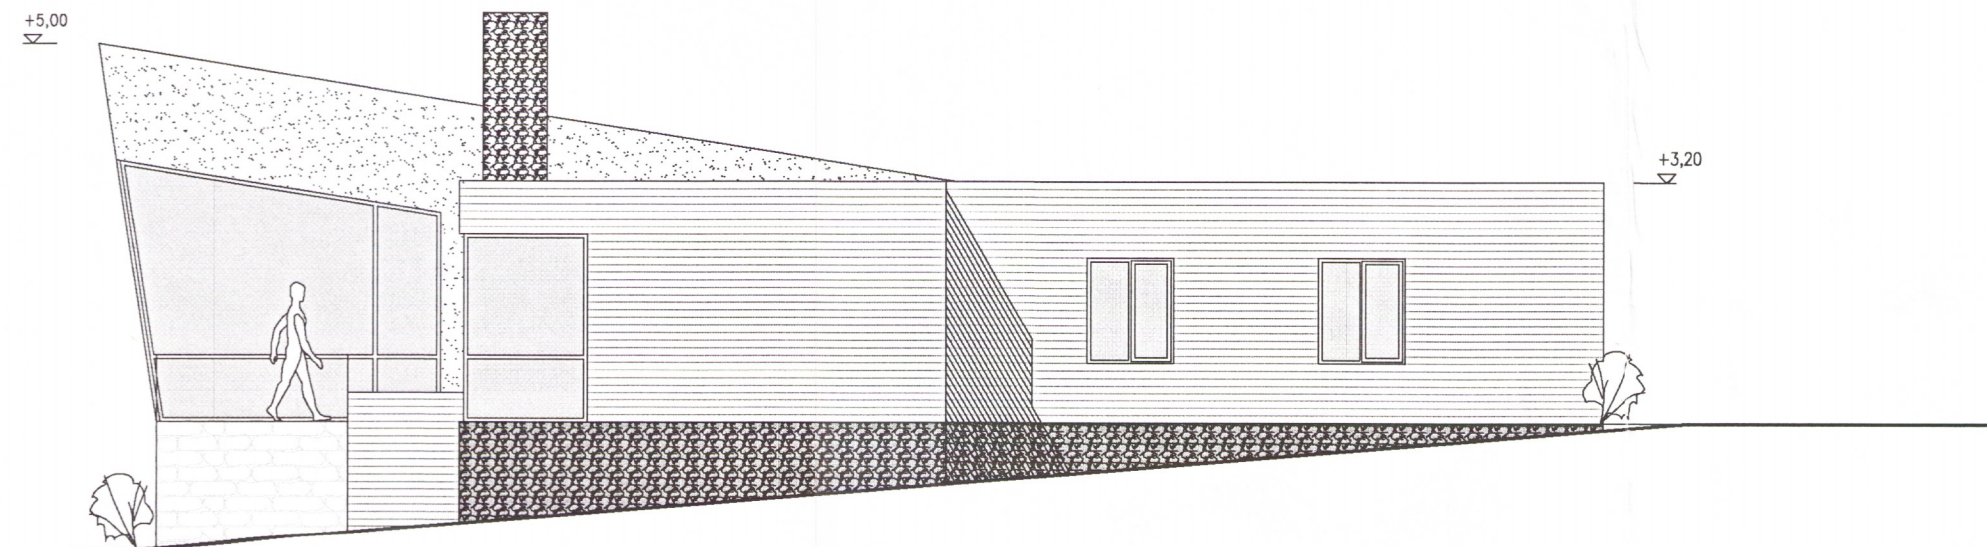


NORÐ-AUSTUR

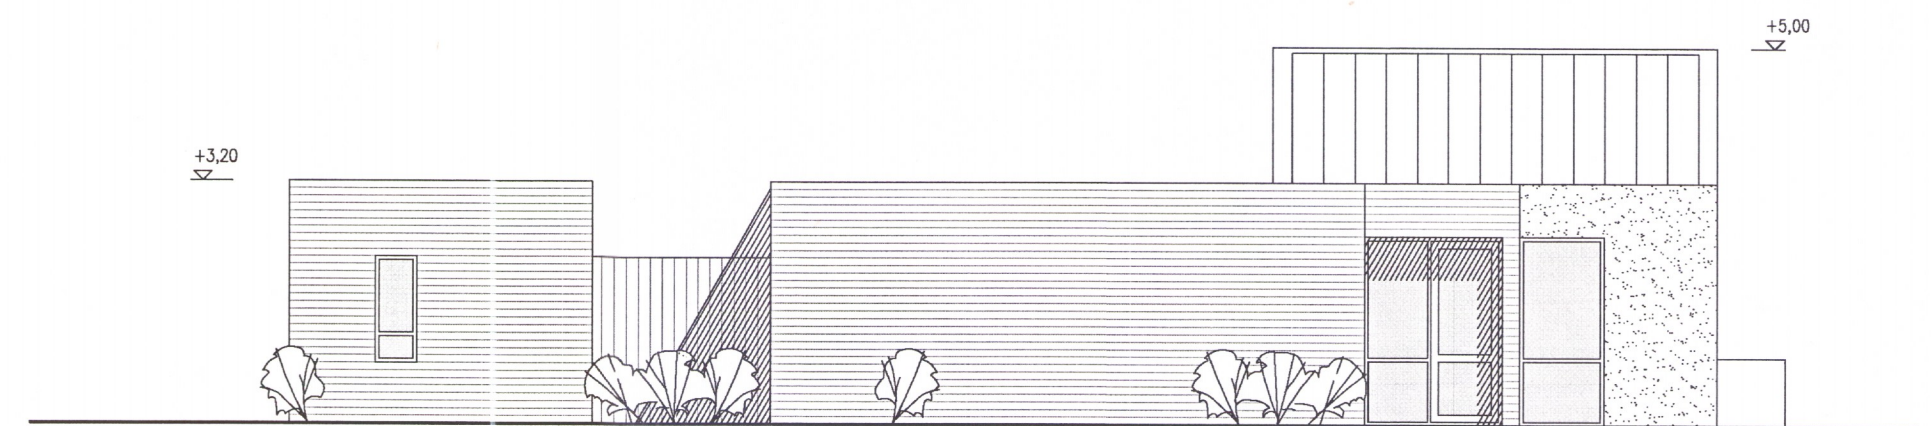

NORÐ-VESTUR

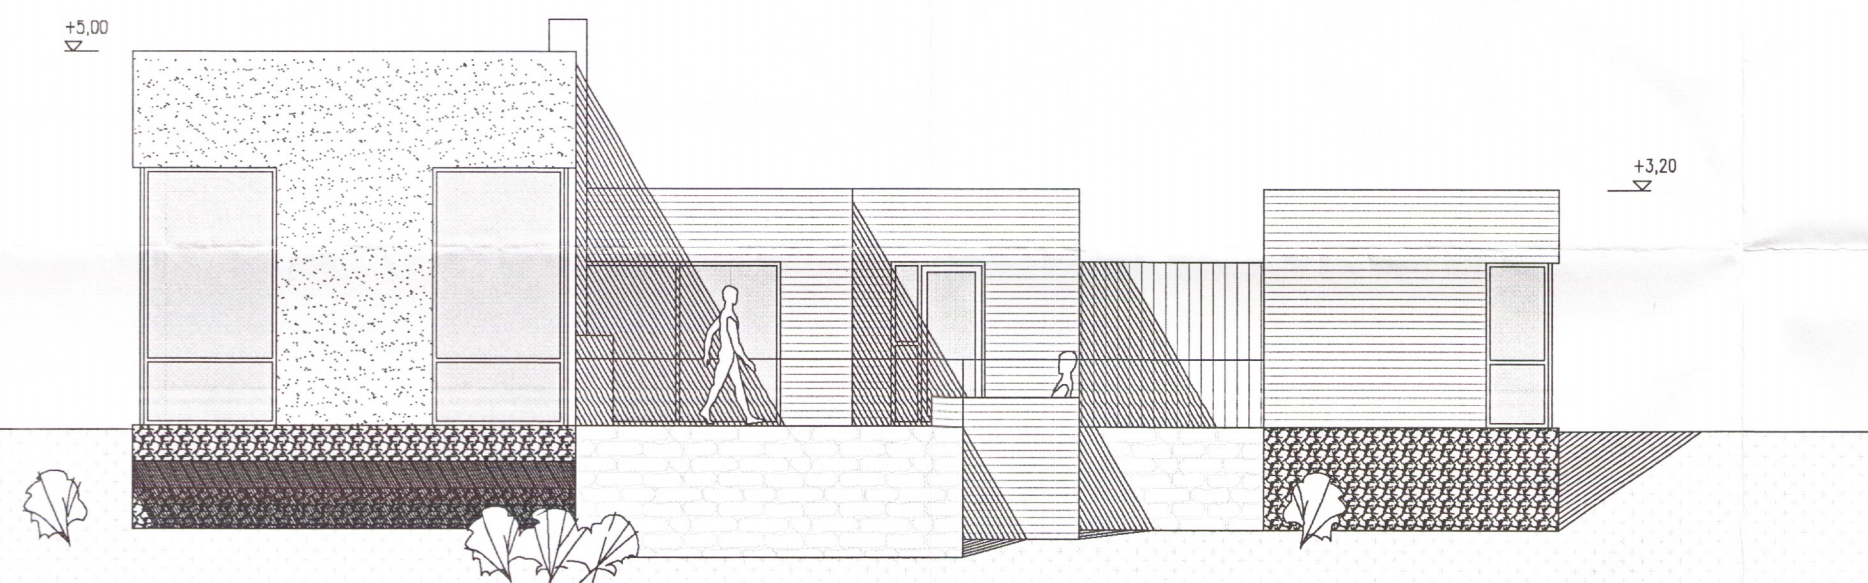

AUSTUR

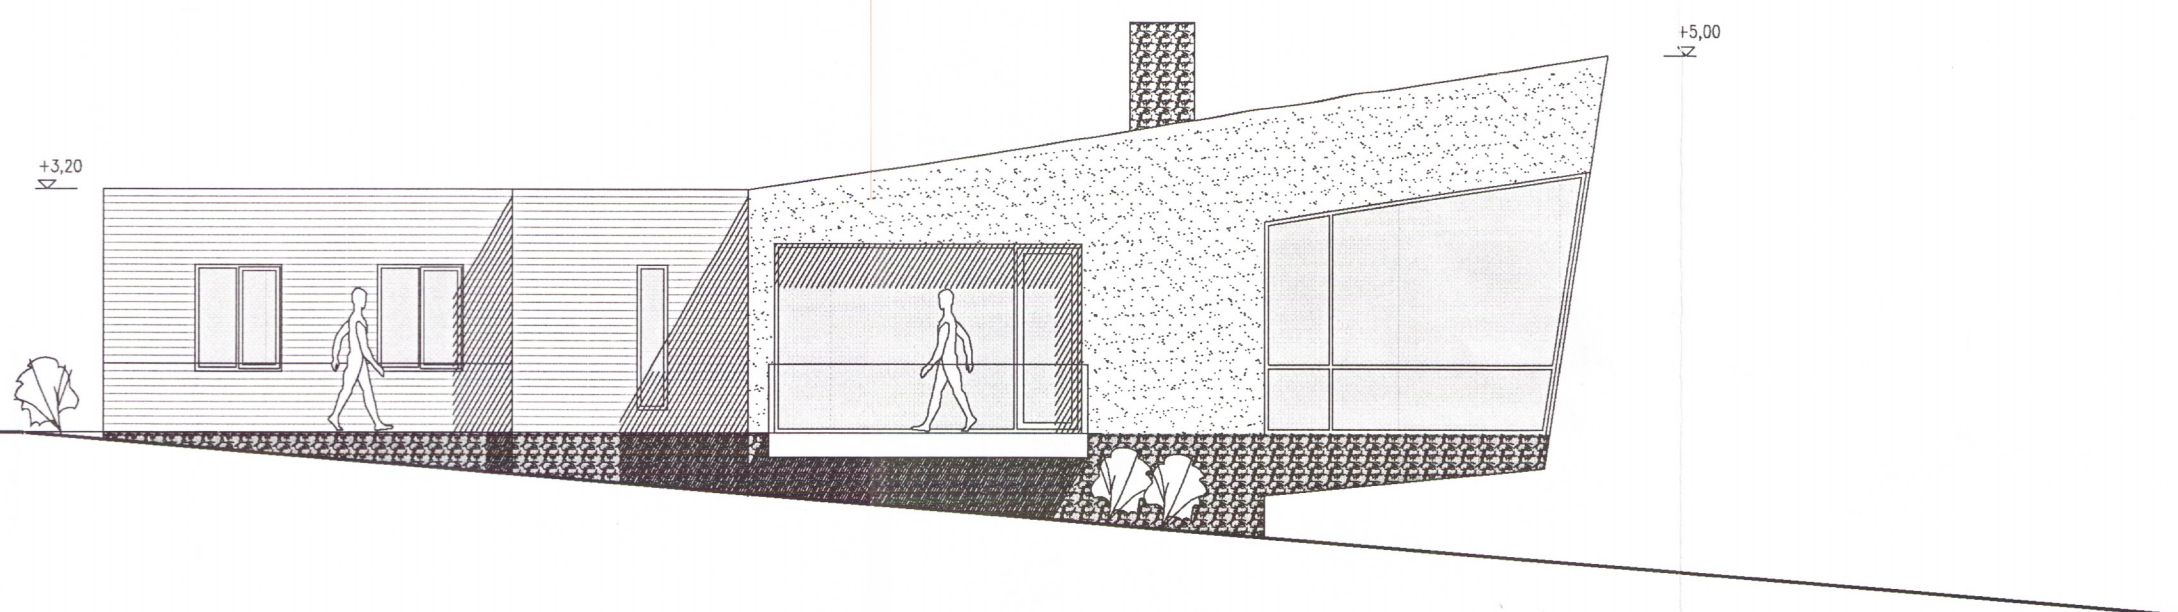

NORÐ-VESTUR

Nr.	Breyting	Dags.

FARBORGIR
Í LANDI MIÐENGIS
SUMARHÚS
TRÖLLAHRAUN 2
ÁSÝNDIR

4258

Mkv. 1:100 Dags. 27.07.2007

Andrés N. Andriaman
Andrés Narfi Andriásson, FAÍ, kt. 111058-6369
Laufásveg 42, 101 Reykjavík, sími 552 6665