
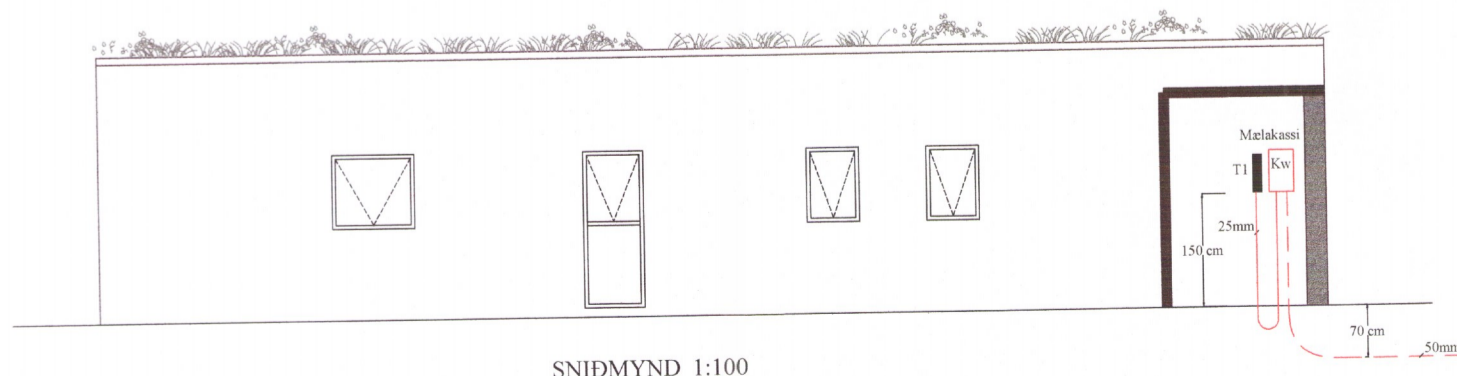


EINLÍNUMYND

T1

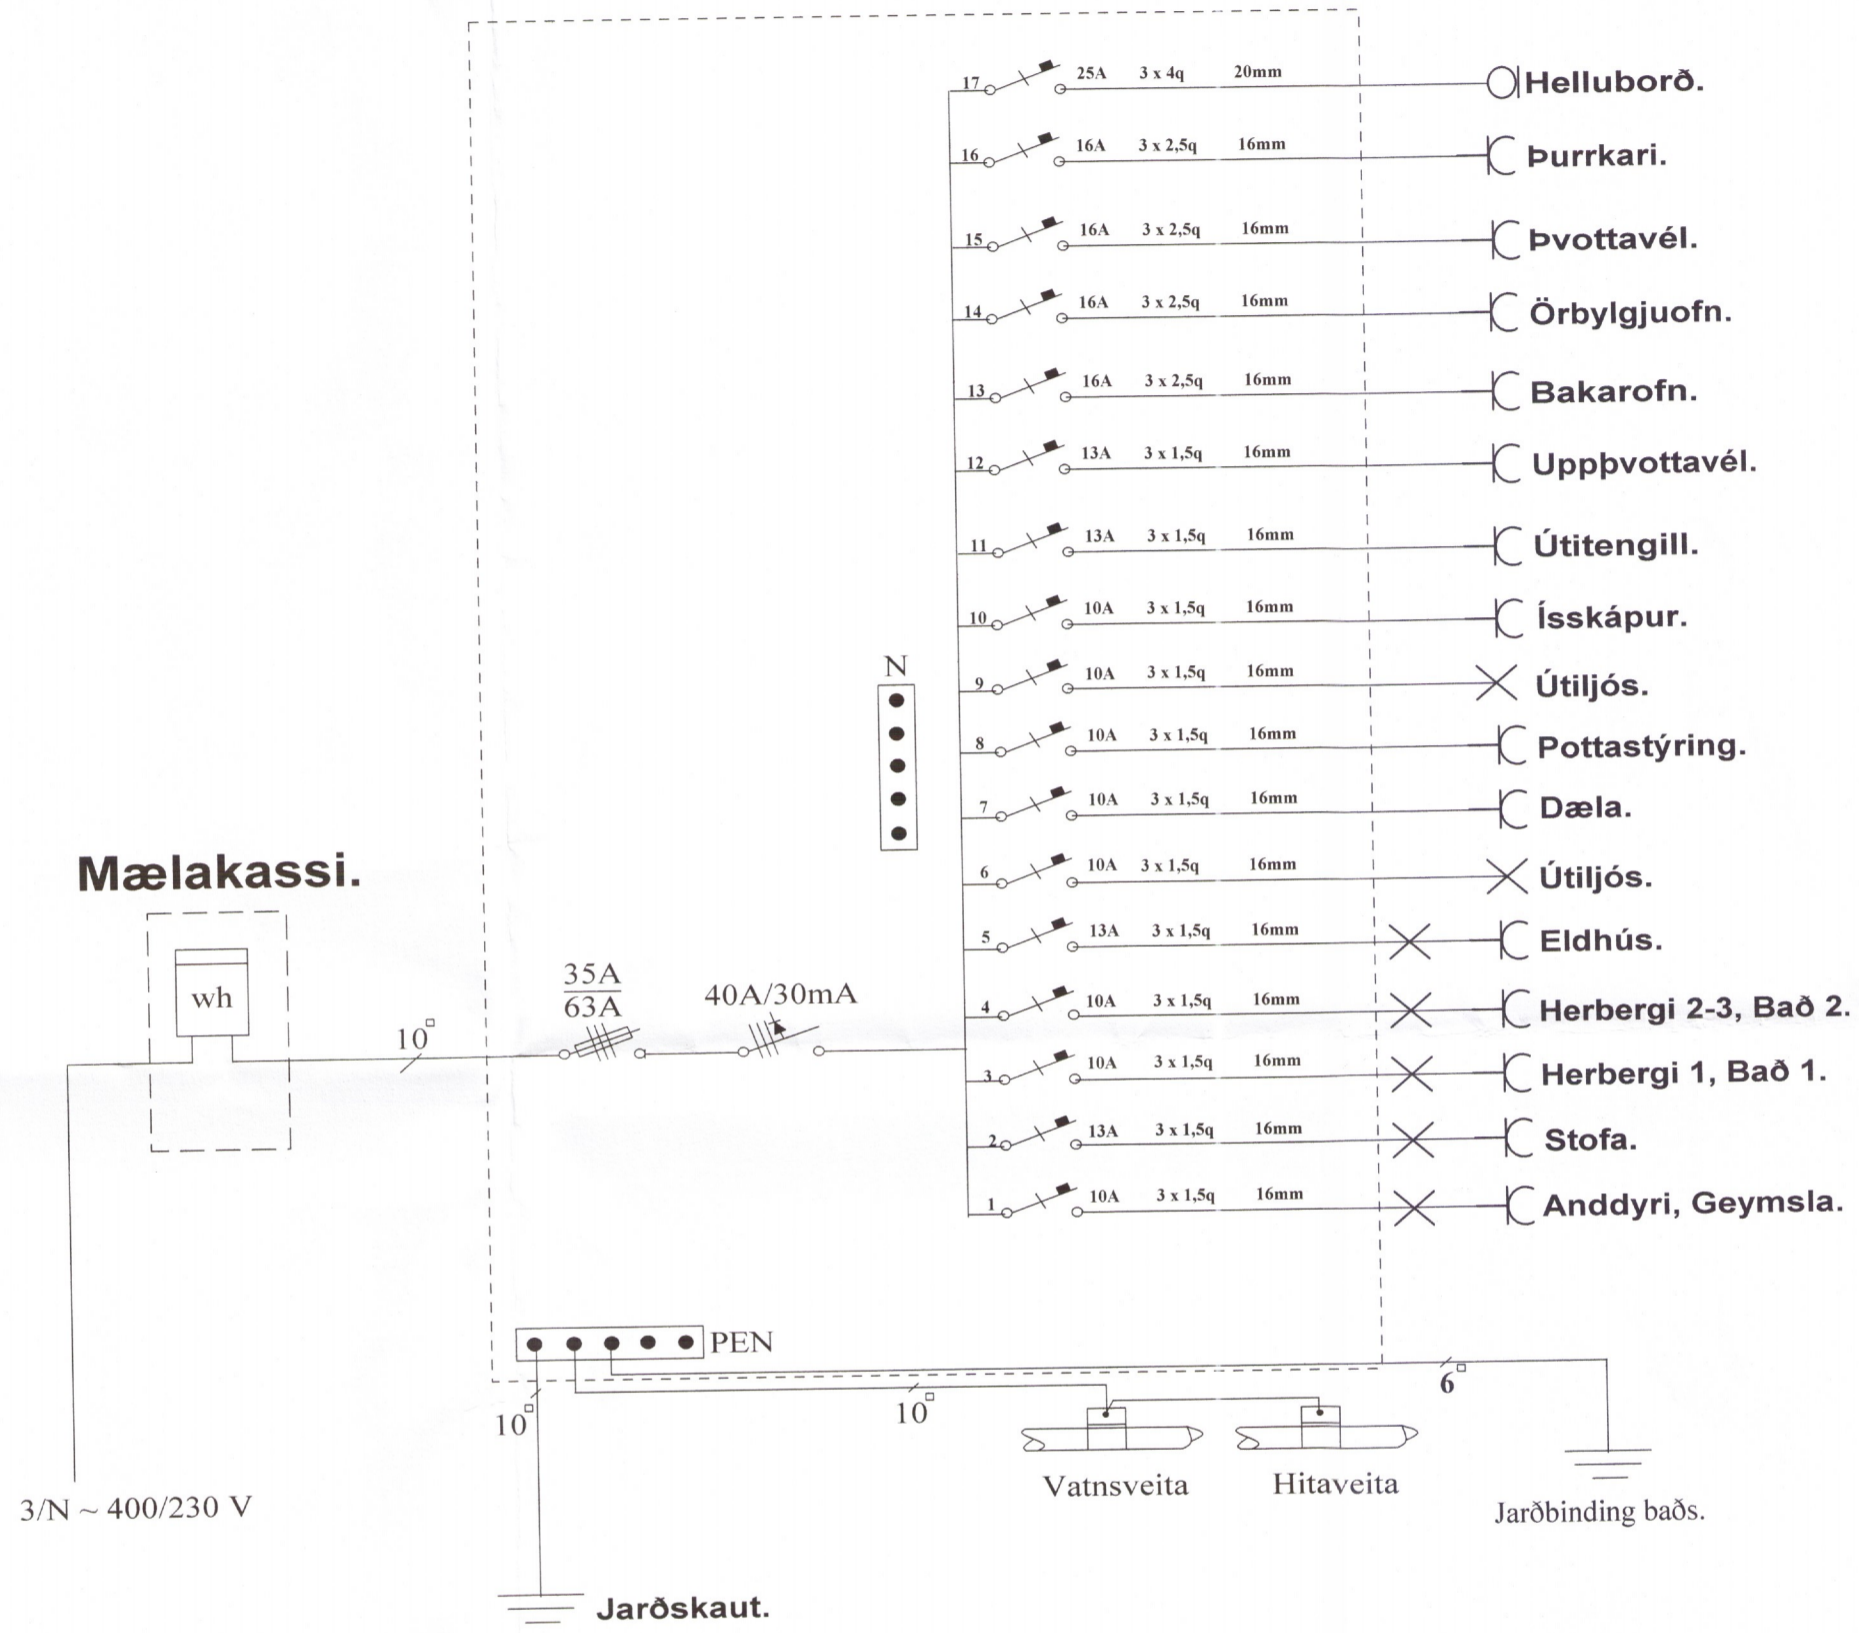

SNIDMYND 1:100

Raf-Bræður ehf Svanur H. Þórhallsson. Raflagnahönnuður kt. 010267-3319. S.5675880 GSM.8965086 4264			
Verkefni: Gráholtsbraut 4		Teikning: Snidmynd - Einlínummynd	
Teiknað: Svanur.	Kvarði: 1:100 /	Dags: 4.jan.2018	Teikning nr: 4 af 4
<i>Svanur Þórhallsson</i>		<i>EPG</i>	