




SNEIDING A-A

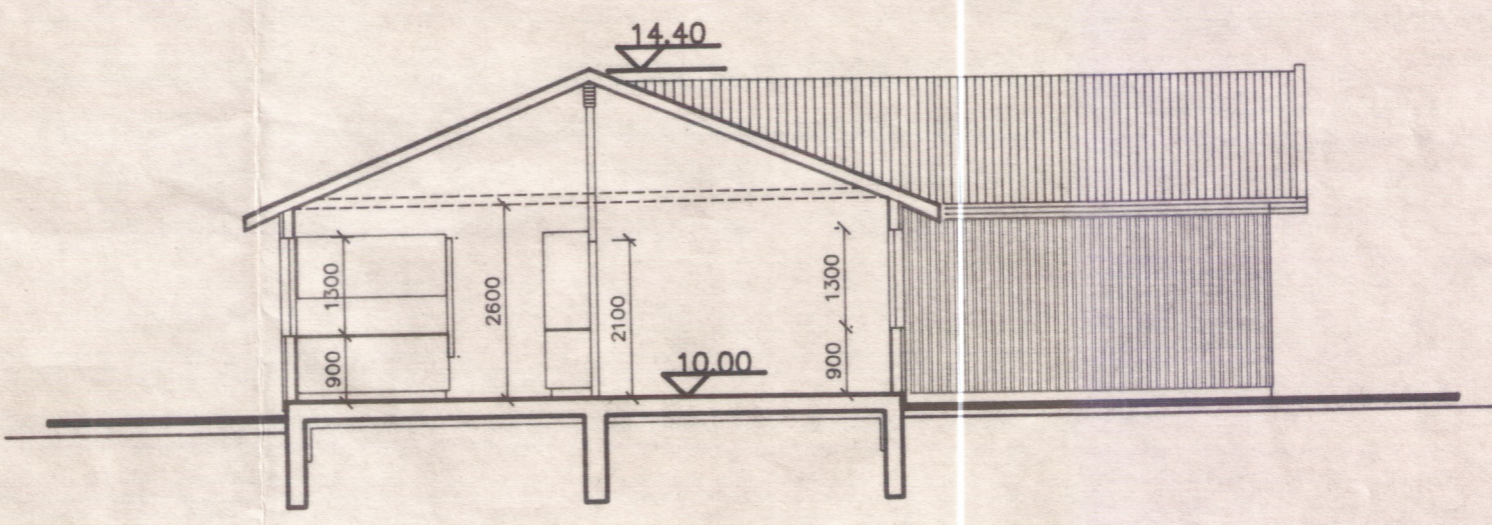

SNEIDING B-B

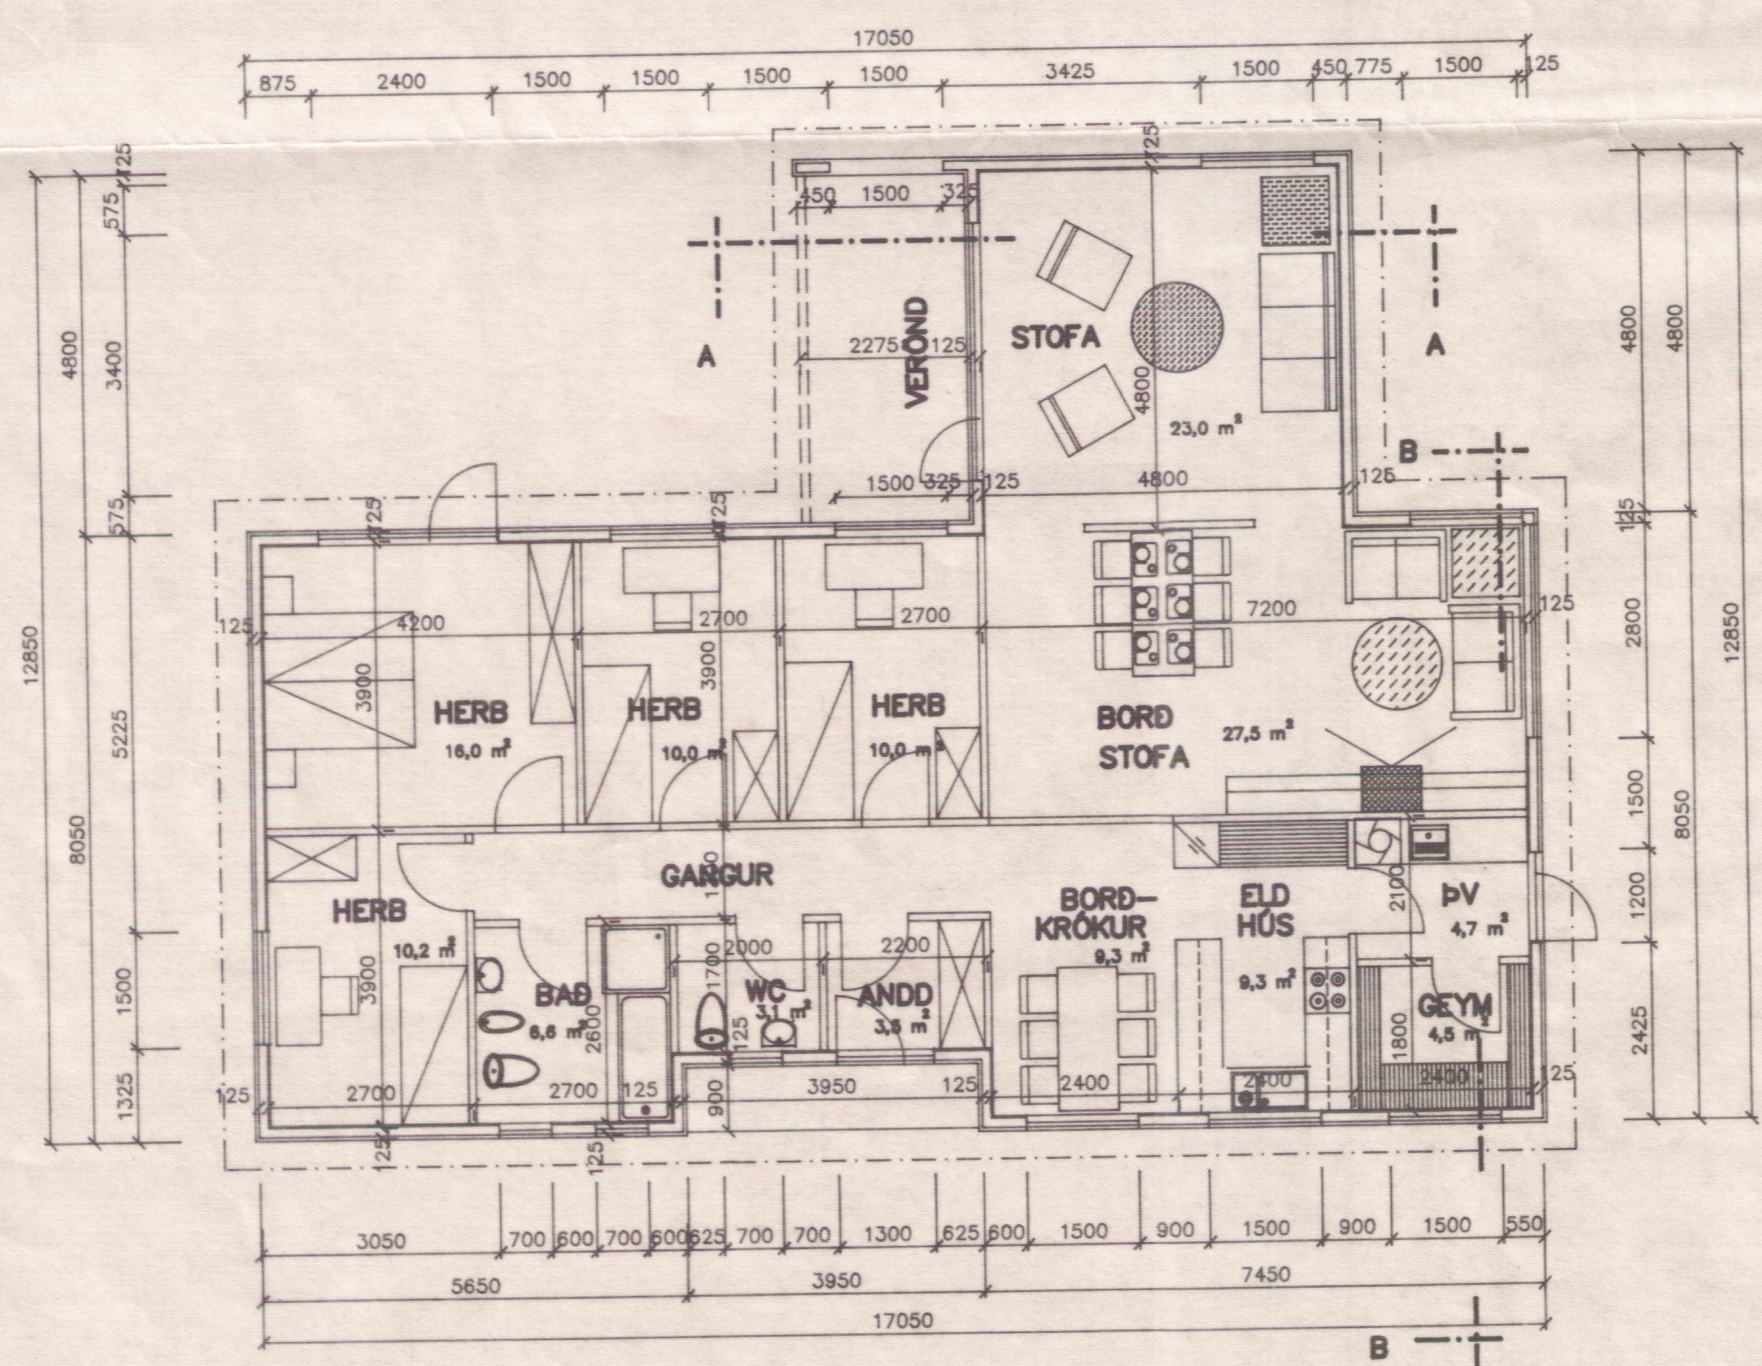

GRUNNMYND

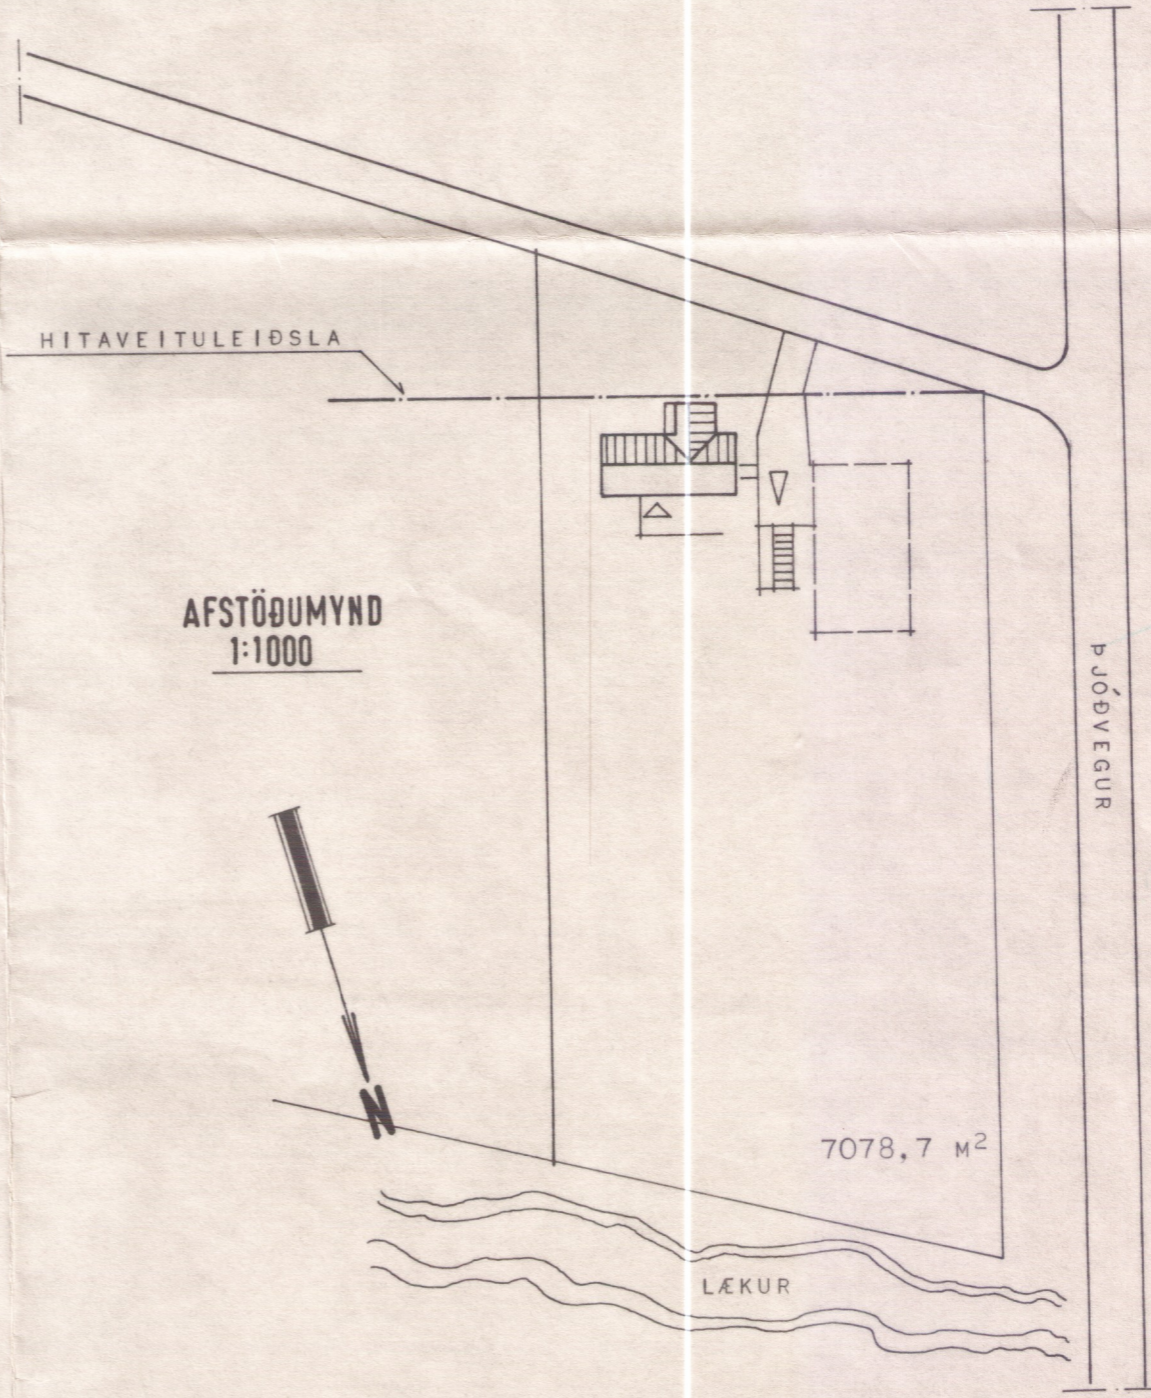

AFSTÖÐUMYND  
1:1000

BYGGINGARFULLTR  
Samp. 28.8.86  
BISKUPSTÓGNARHÉPP  
Hilmar Lárusson  
Gísli G. Guðmundsson

HELSTU STÆRDIR

BRÚTTÓFLATARMÁL HÚSS	161,4 m <sup>2</sup>
NETTÓFLATARMÁL HÚSS	145,9 m <sup>2</sup>
BRÚTTÓRÚMMÁL HÚSS	563,0 m <sup>3</sup>
FLATARMÁL LÓÐAR	7078,7 m <sup>2</sup>

K-GILDI W/m<sup>2</sup>°C

HÁMARKSGILDI KÓLNUNARTALNA BYGGINGARHLUTA:

ÚTVEGGIR	0,40
ÞAK	0,20
GÓLF Á FYLLINGU	0,30
GÓLF AD UPPHITUDU RÝMI	0,30
GÓLF AD ÚTLOFTI	0,20
GLUGGAR,KARMAR+GLER, MEDALTAL	2,50

**HÚSNÆÐISSTOFNUN RÍKISINS**  
LAUGAVEGI 77, REYKJAVÍK  
SÍMI 28500

VERK NR. **A.20.13** TEIKN. NR. **1101**

LAUGARÁS Í FELLSLANDI, BISKUPST.HR.

GRUNNMYND, SNEIDINGAR & AFSTÖÐUMYND **4298**

HANNAÐ	HS	STAÐFERT	HS
REIKNAD		VFIRFARIB	
TEIKNAD	HS/hp		
KVARÐI	1:100, 1:500		

*Hannibal Sævarsson*  
*Brunninn 13, Sigurbey*