



SECTION B-B  
SCALE: 1/100

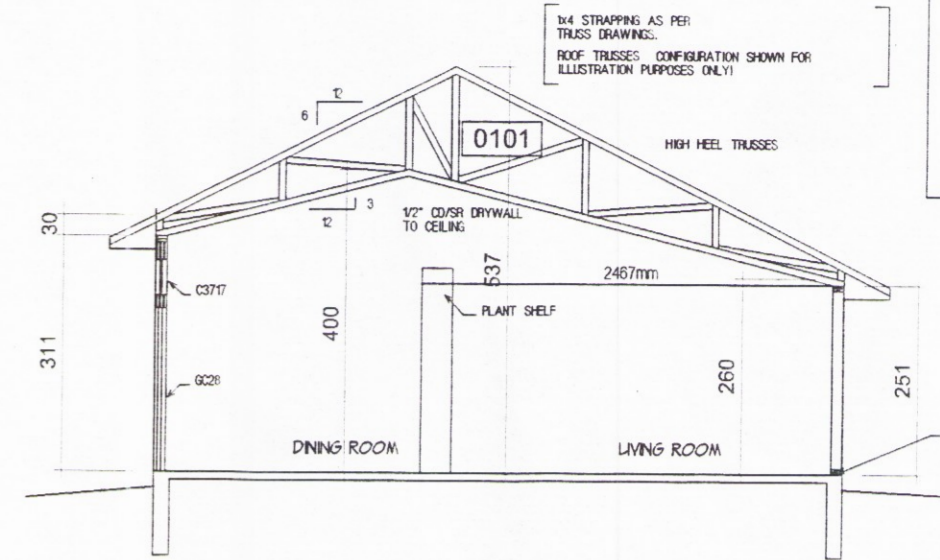


SECTION A-A  
SCALE: 1/100

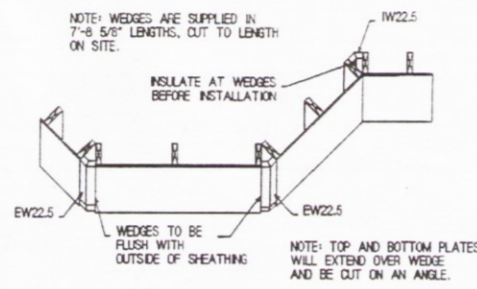

PANEL WEDGE INSTALLATION DETAIL

**PANEL WEDGES**  
SEE FLOOR PLAN FOR WEDGE LOCATIONS

ANGLE	LOCATION	CODE & APPLICATION
15°	30° Corners	EW75 - Outside wedge
17.5°	2'-0" Bays	IW75 - Inside wedge
22.5°	45° Corners	EW17.5 - Outside wedge
		IW17.5 - Inside wedge
24.5°	7'-7" Bays	EW22.5 - Outside wedge
		IW22.5 - Inside wedge
		IW24.5 - Inside wedge

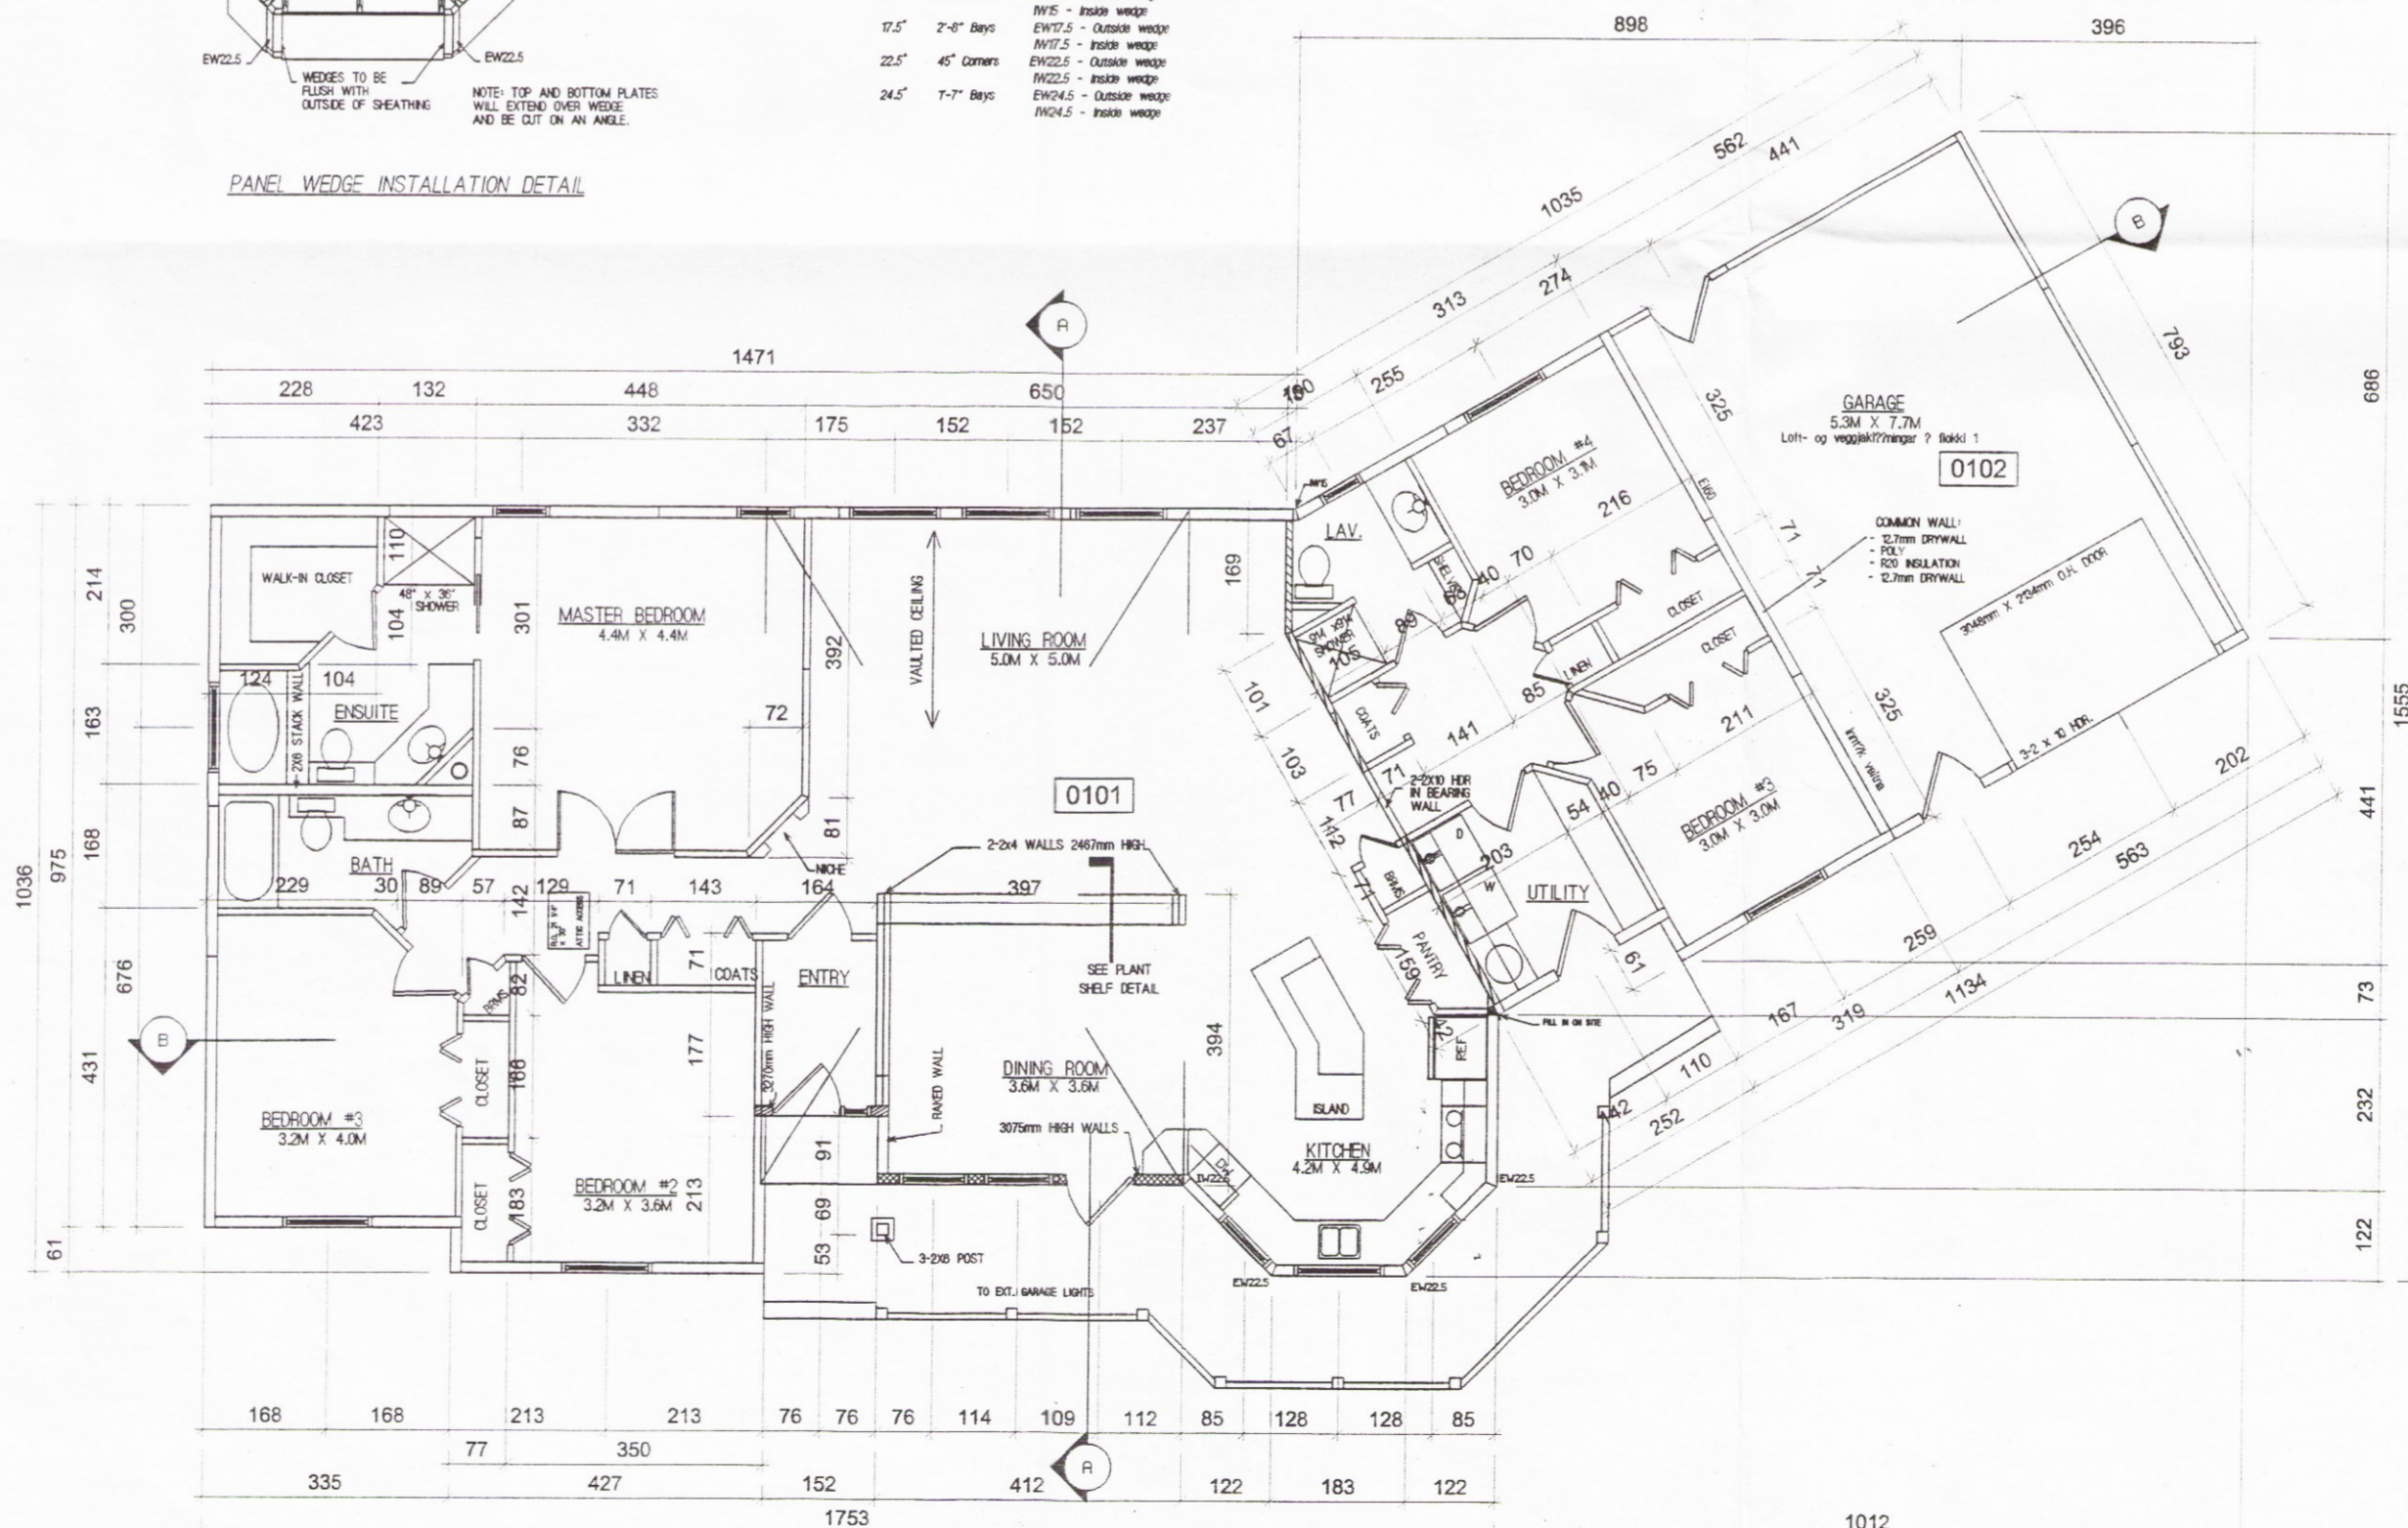

RUNNMYND (ÍBÚÐ 201.0 M<sup>2</sup> BILGEYMSLA 44.1 M<sup>2</sup>)  
SCALE: 1/100

VERKEFNI  
Hróarsholt II Villigaholtshreppi  
Grunnmynd og snið 1:100 Afstaða 1:500  
Framsetning á erlendra teikningu

**ARKO**

170441-4519  
ÁSMUNDUR JÓHANSSON