


FRÁGANGUR Á STÁLPLATTA UNDR SÜLU S1
 MKV. 1:20

HORNENDING: K10
 L=1500, c/c 200

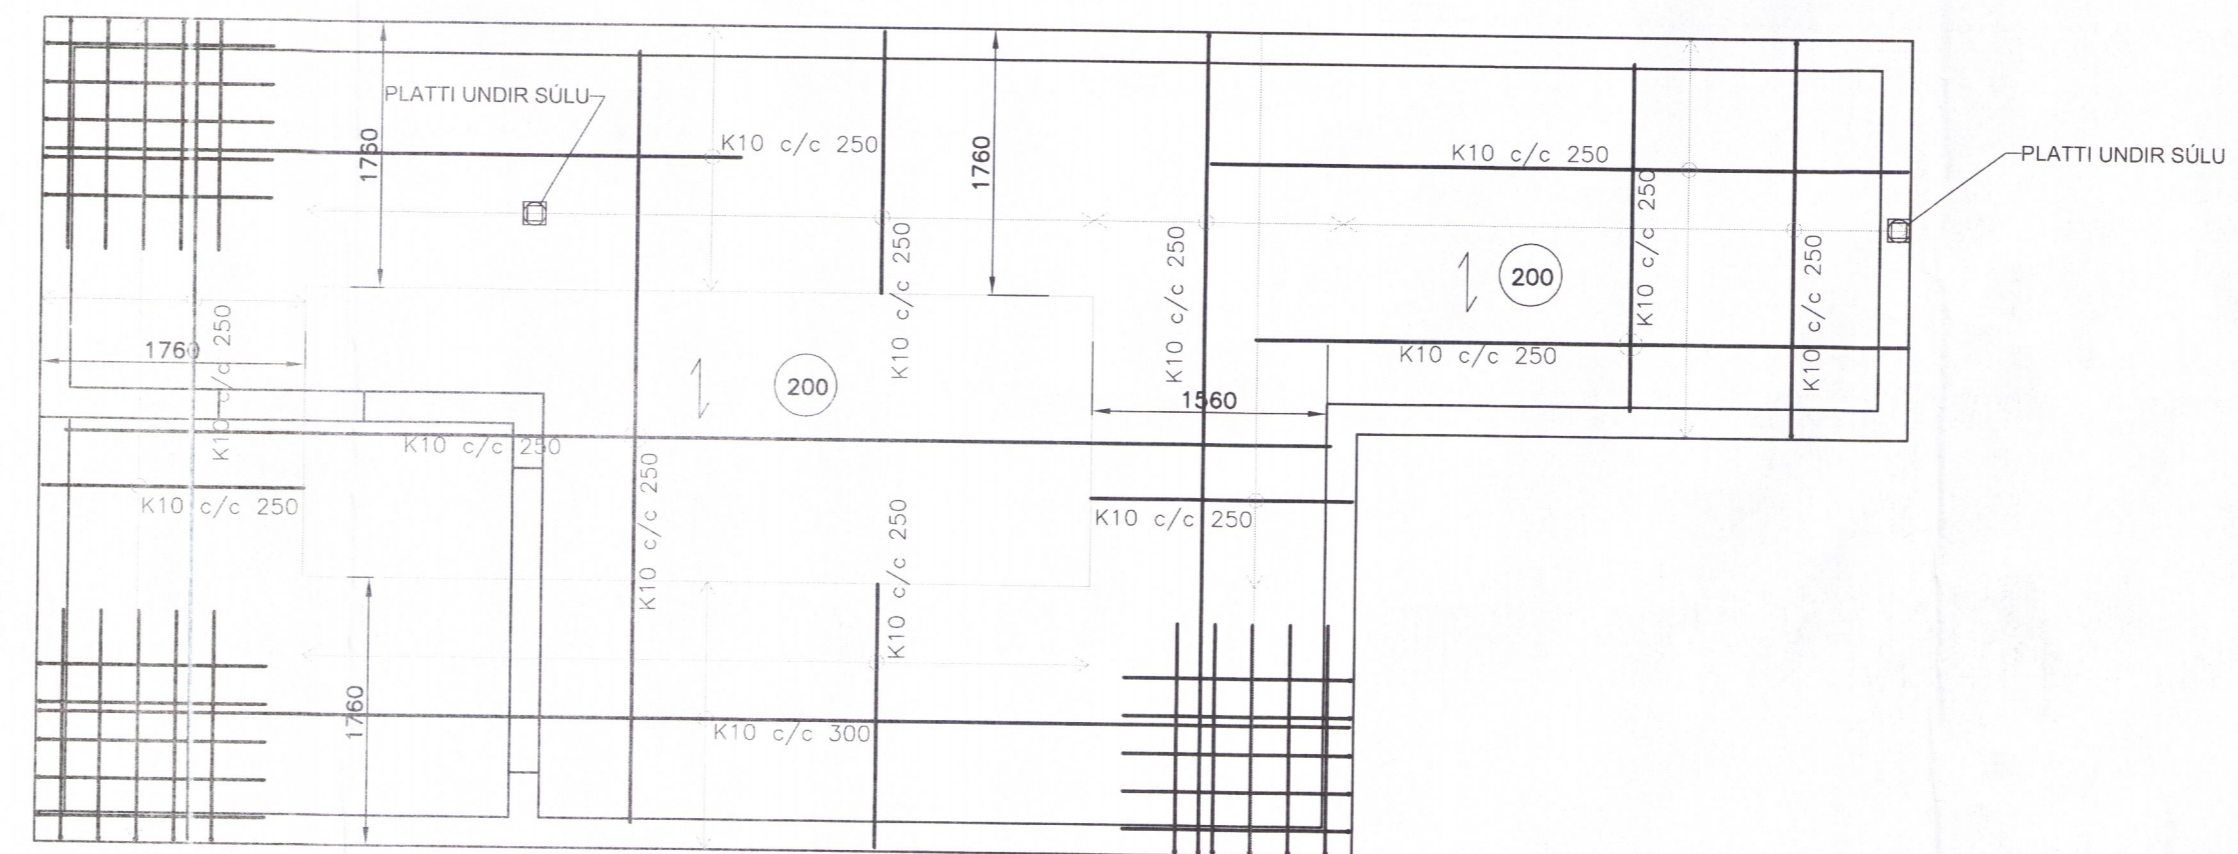

HORNENDING: K10
 L=1500, c/c 200

HORNENDING: K10
 L=1500, c/c 200

210 GRUNNMYND MILLIGÖLF MKV. 1:20

ÚTGÁFUFERLI			
ÚTGÁFA NR.	ÚTGEFID DAGS.	ÚTGEFID AF	SKÝRINGAR
Ú1	21.11.17	LL	TIL SAMÞYKKTAR

		LEIFUR ÖRN LEIFSSON BYGGINGARTÆKNIRÆÐINGUR KT: 150982-4139 GRAFHÖLAR R. 800 SELFOS. TORUS@TORUS.IS S: 695-9289
DVERGAHRAUN 22 5009		
BURDARVIRKI	MKV:	
GRUNNMYND VEGGJA KJALLARI OG MILLIGÖLF	MKV:	1:50
SNID OG SKÝRINGAR	MKV:	1:20
HANNAÐ: LEIFUR ÖRN LEIFSSON	TEKNAÐ: LEIFUR ÖRN LEIFSSON	
VERKNUMER: 17-040	SKÝLANUMER: 17-040-220	
DAGSETNING:	SAMÞYKKT:	TEKNING NÚMÉR:
21.11.2017	<i>Árn Leifsson</i>	210