



Hannu Einarsson

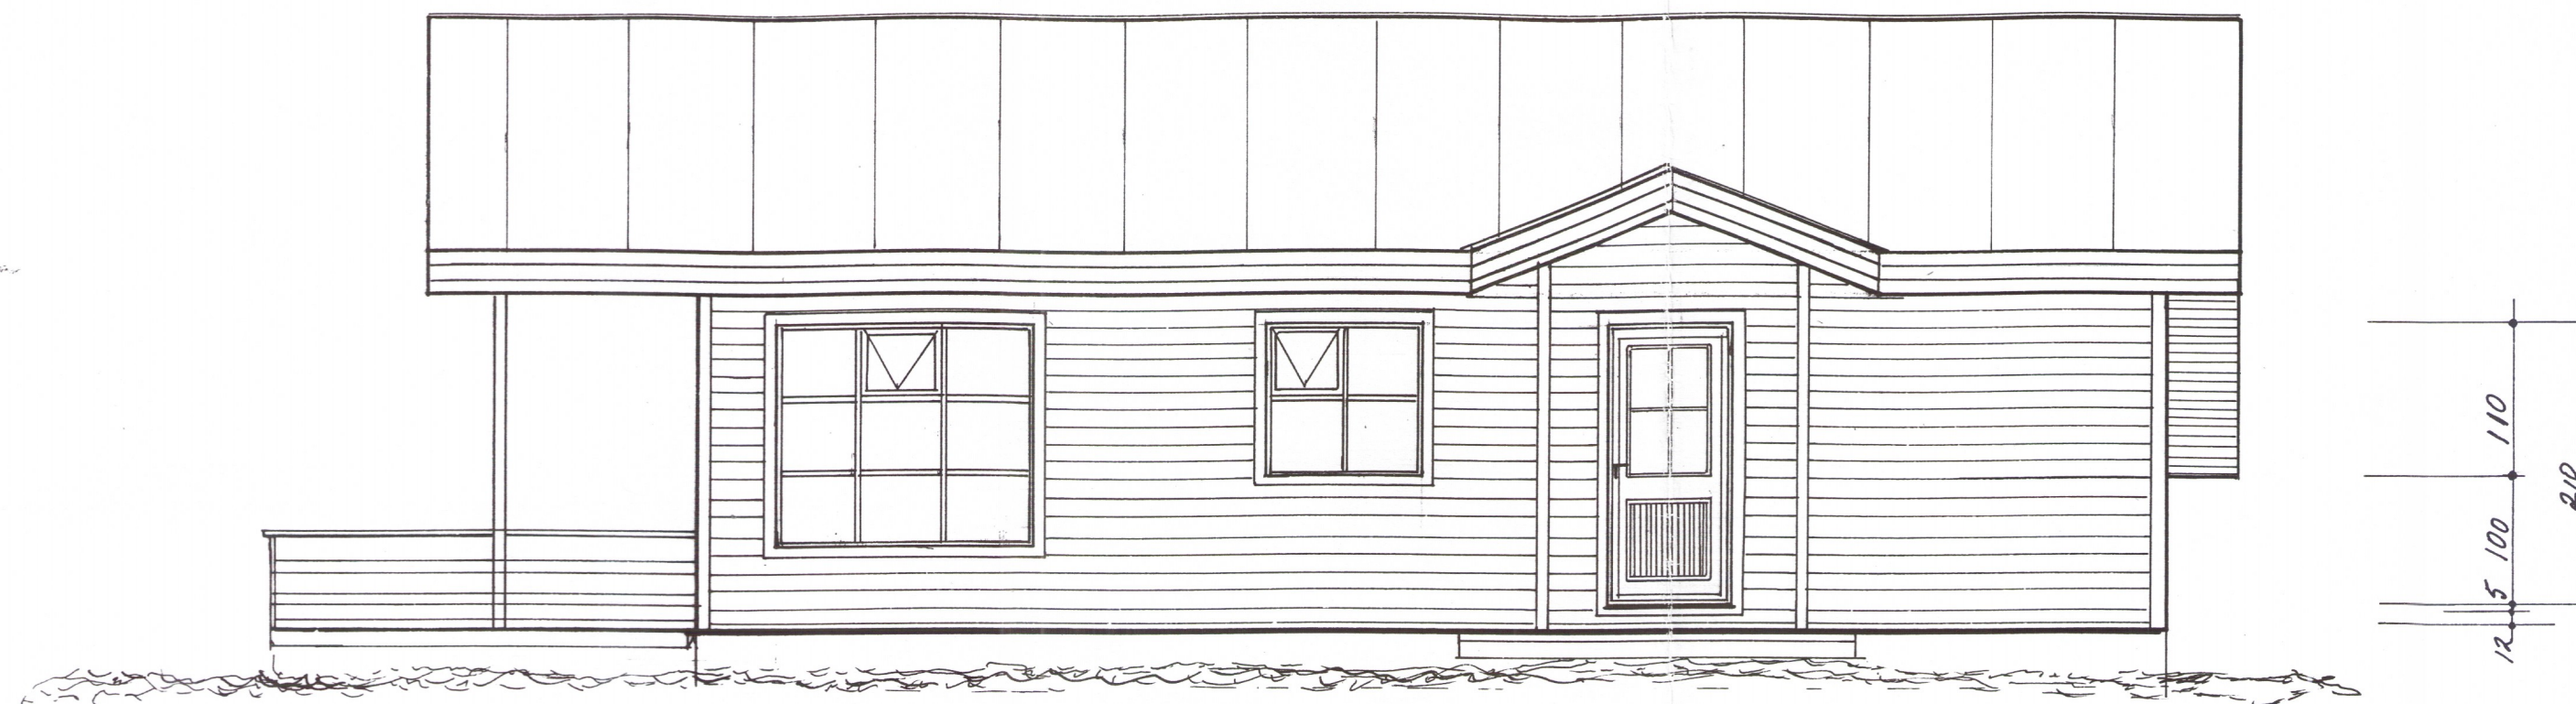

Austurlanghlið M: 1:50.

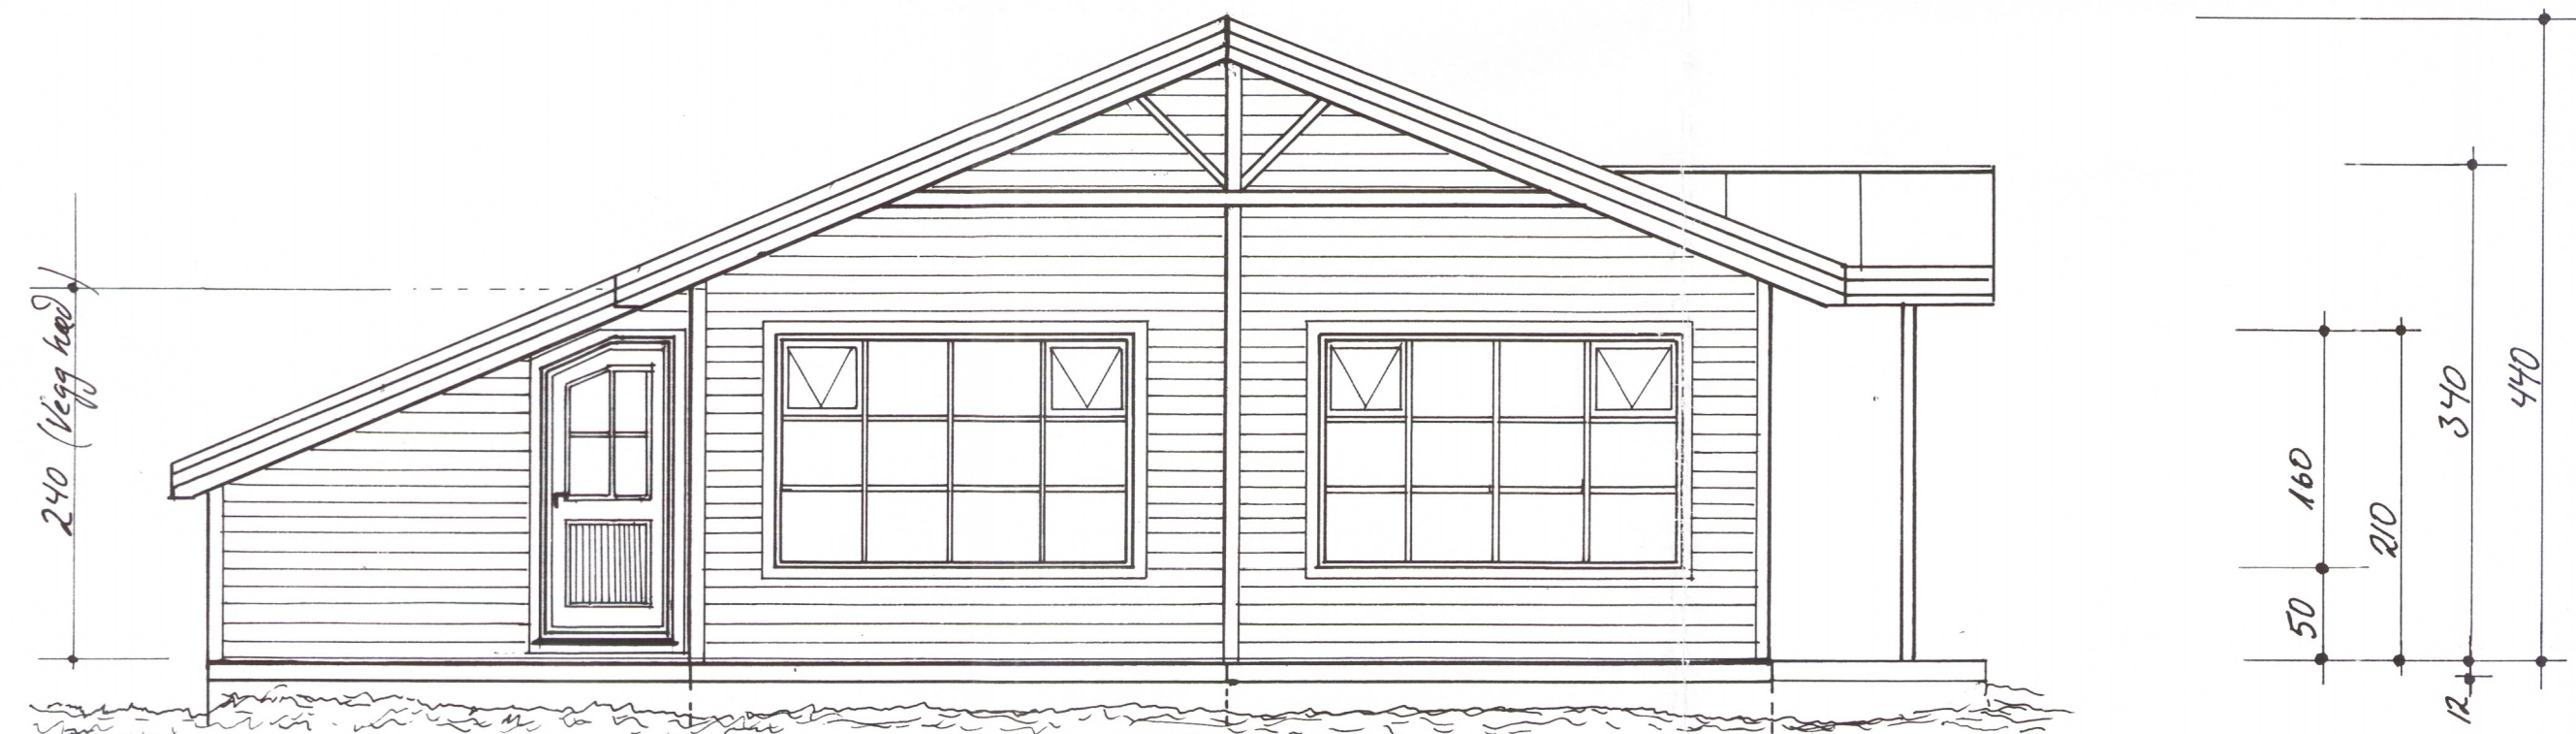

Súðurgafli M: 1:50

Allar breytingar óheimilar án samþykkis

Nafn: Sumariús <i>Útlitsmynd málsetningar 5043</i>	Mkv. 1.50	Jan 2001
Sigurjón Guðmundsson Kt. 090253-3289. <i>100 i</i>	Dags. 04.01.01	
Landi Reghjavalla Nr. 16 við Vallarholt.	Samb. <i>1976</i>	
Teiknað af: <i>Kt. 100572-3089</i>	Teikningar nr. 02	
<i>Sakon Páll Gunnarsson</i> <i>Teknateiknari</i>	Verk nr. 01047	
<i>Flóasmíður</i>	Sími: 894 417	
	561 3586	