


*Handwritten signature*

Almenn lýsing á byggingarhlutum.

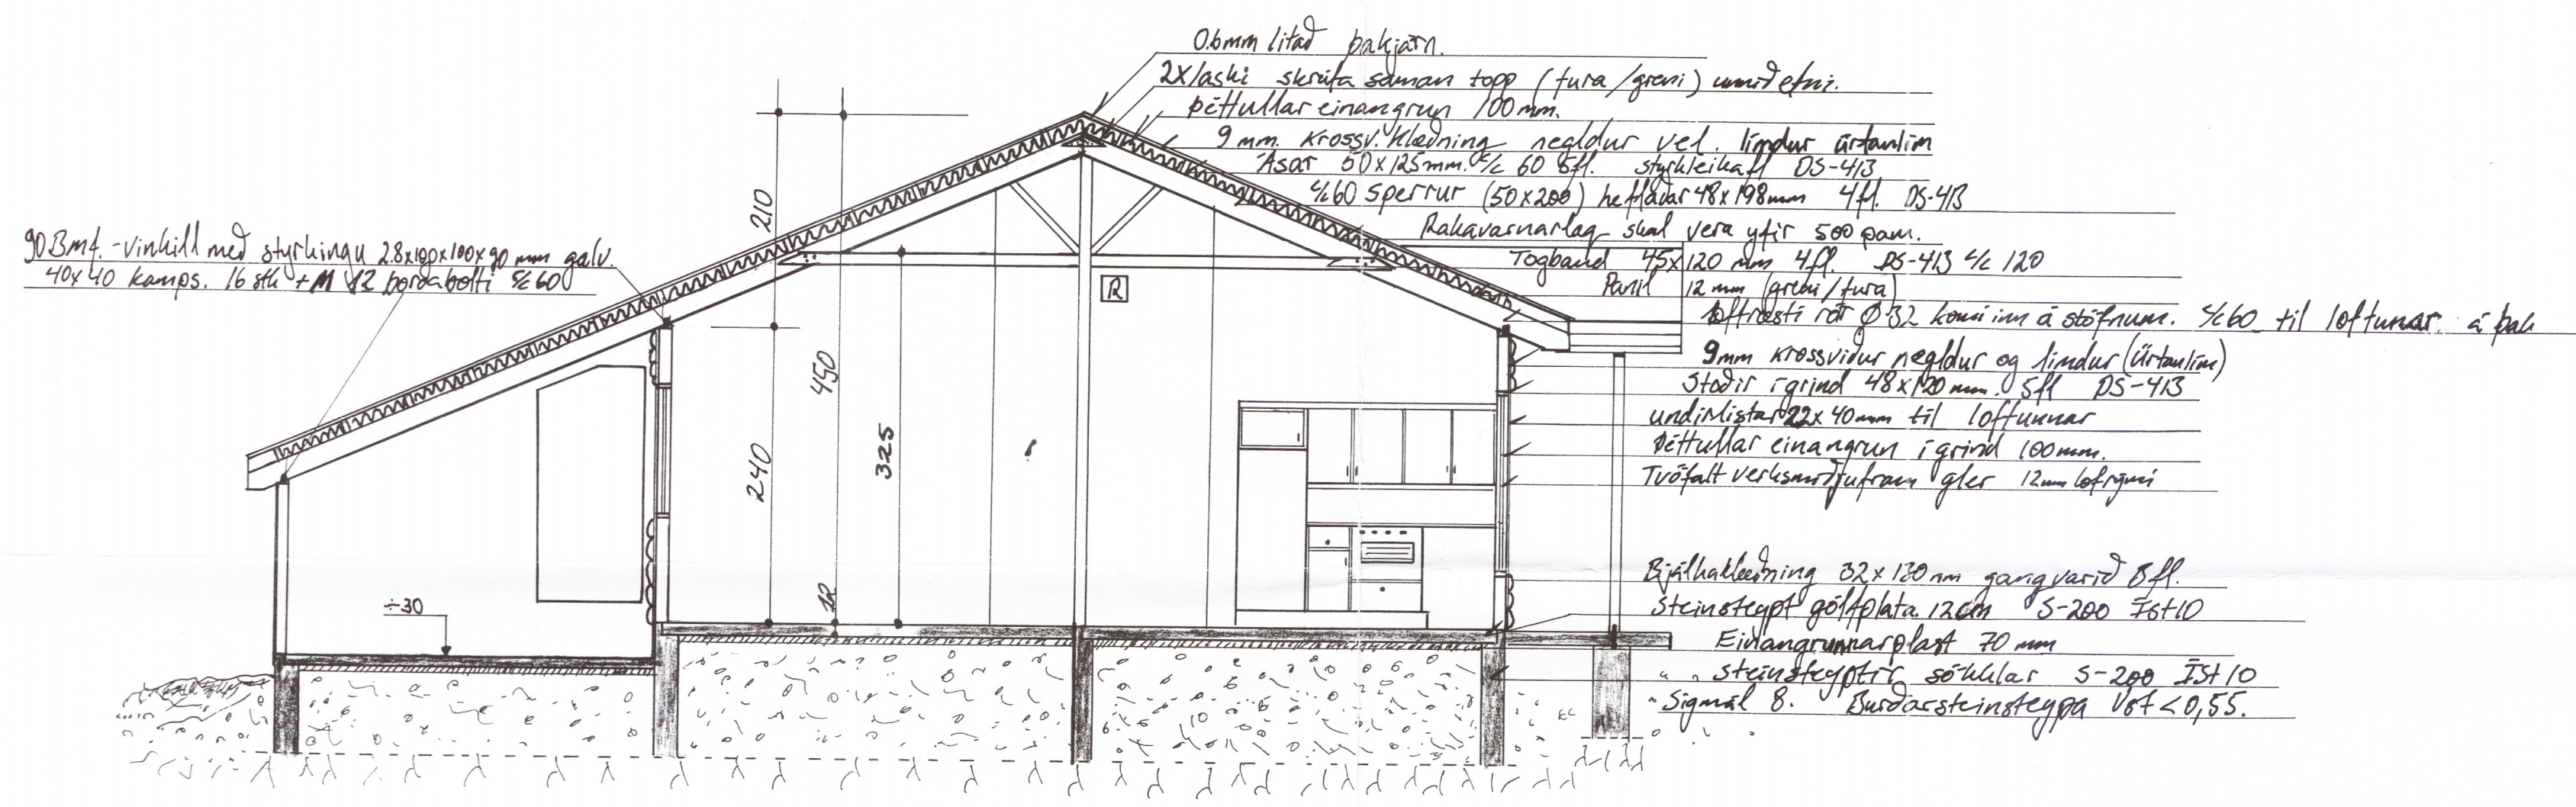

Þversnitteikning A-A.  
Sjá verki nr. 01046A.

- sökkul-teikningar  
koma á sörteknipróf 87a  
Verki nr. 01051A

Allar breytingar óheimilar án samþykkis

Nafn: <u>Sumarhús. Þversnid + lýsing</u> <span style="color: red;">5044</span>	Mkv. <u>1:50</u>	2001 Jan
Sigurion Gudmundsson kt. 090253-3289 lóð nr. 16	Dags. <u>04.01.01</u>	
land Reykjavalla Nr 16 við Vallarholt.	Samb. <u>APG.</u>	
Teiknað af: <u>Skarðall Gunnlaugsson.</u> <span style="float: right;">Tökniteiknari Jónasmiður.</span>	Teikningar nr. <u>04</u>	
Kt. 100572-3039	Verk nr. <u>01049</u> Sími: <u>894 4142</u> <u>5613586.</u>	