

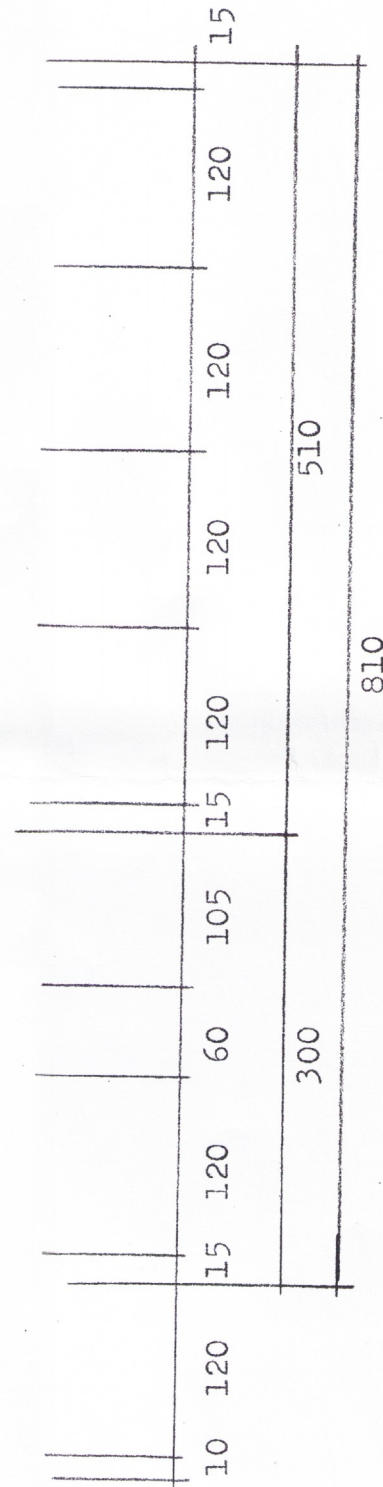


Samp. 30.03.2004
 BYGGINGARFULTRÚI
 GRÍMSNES OG GRÄFNINGSHEPPS
 Hólmur Ólafsson

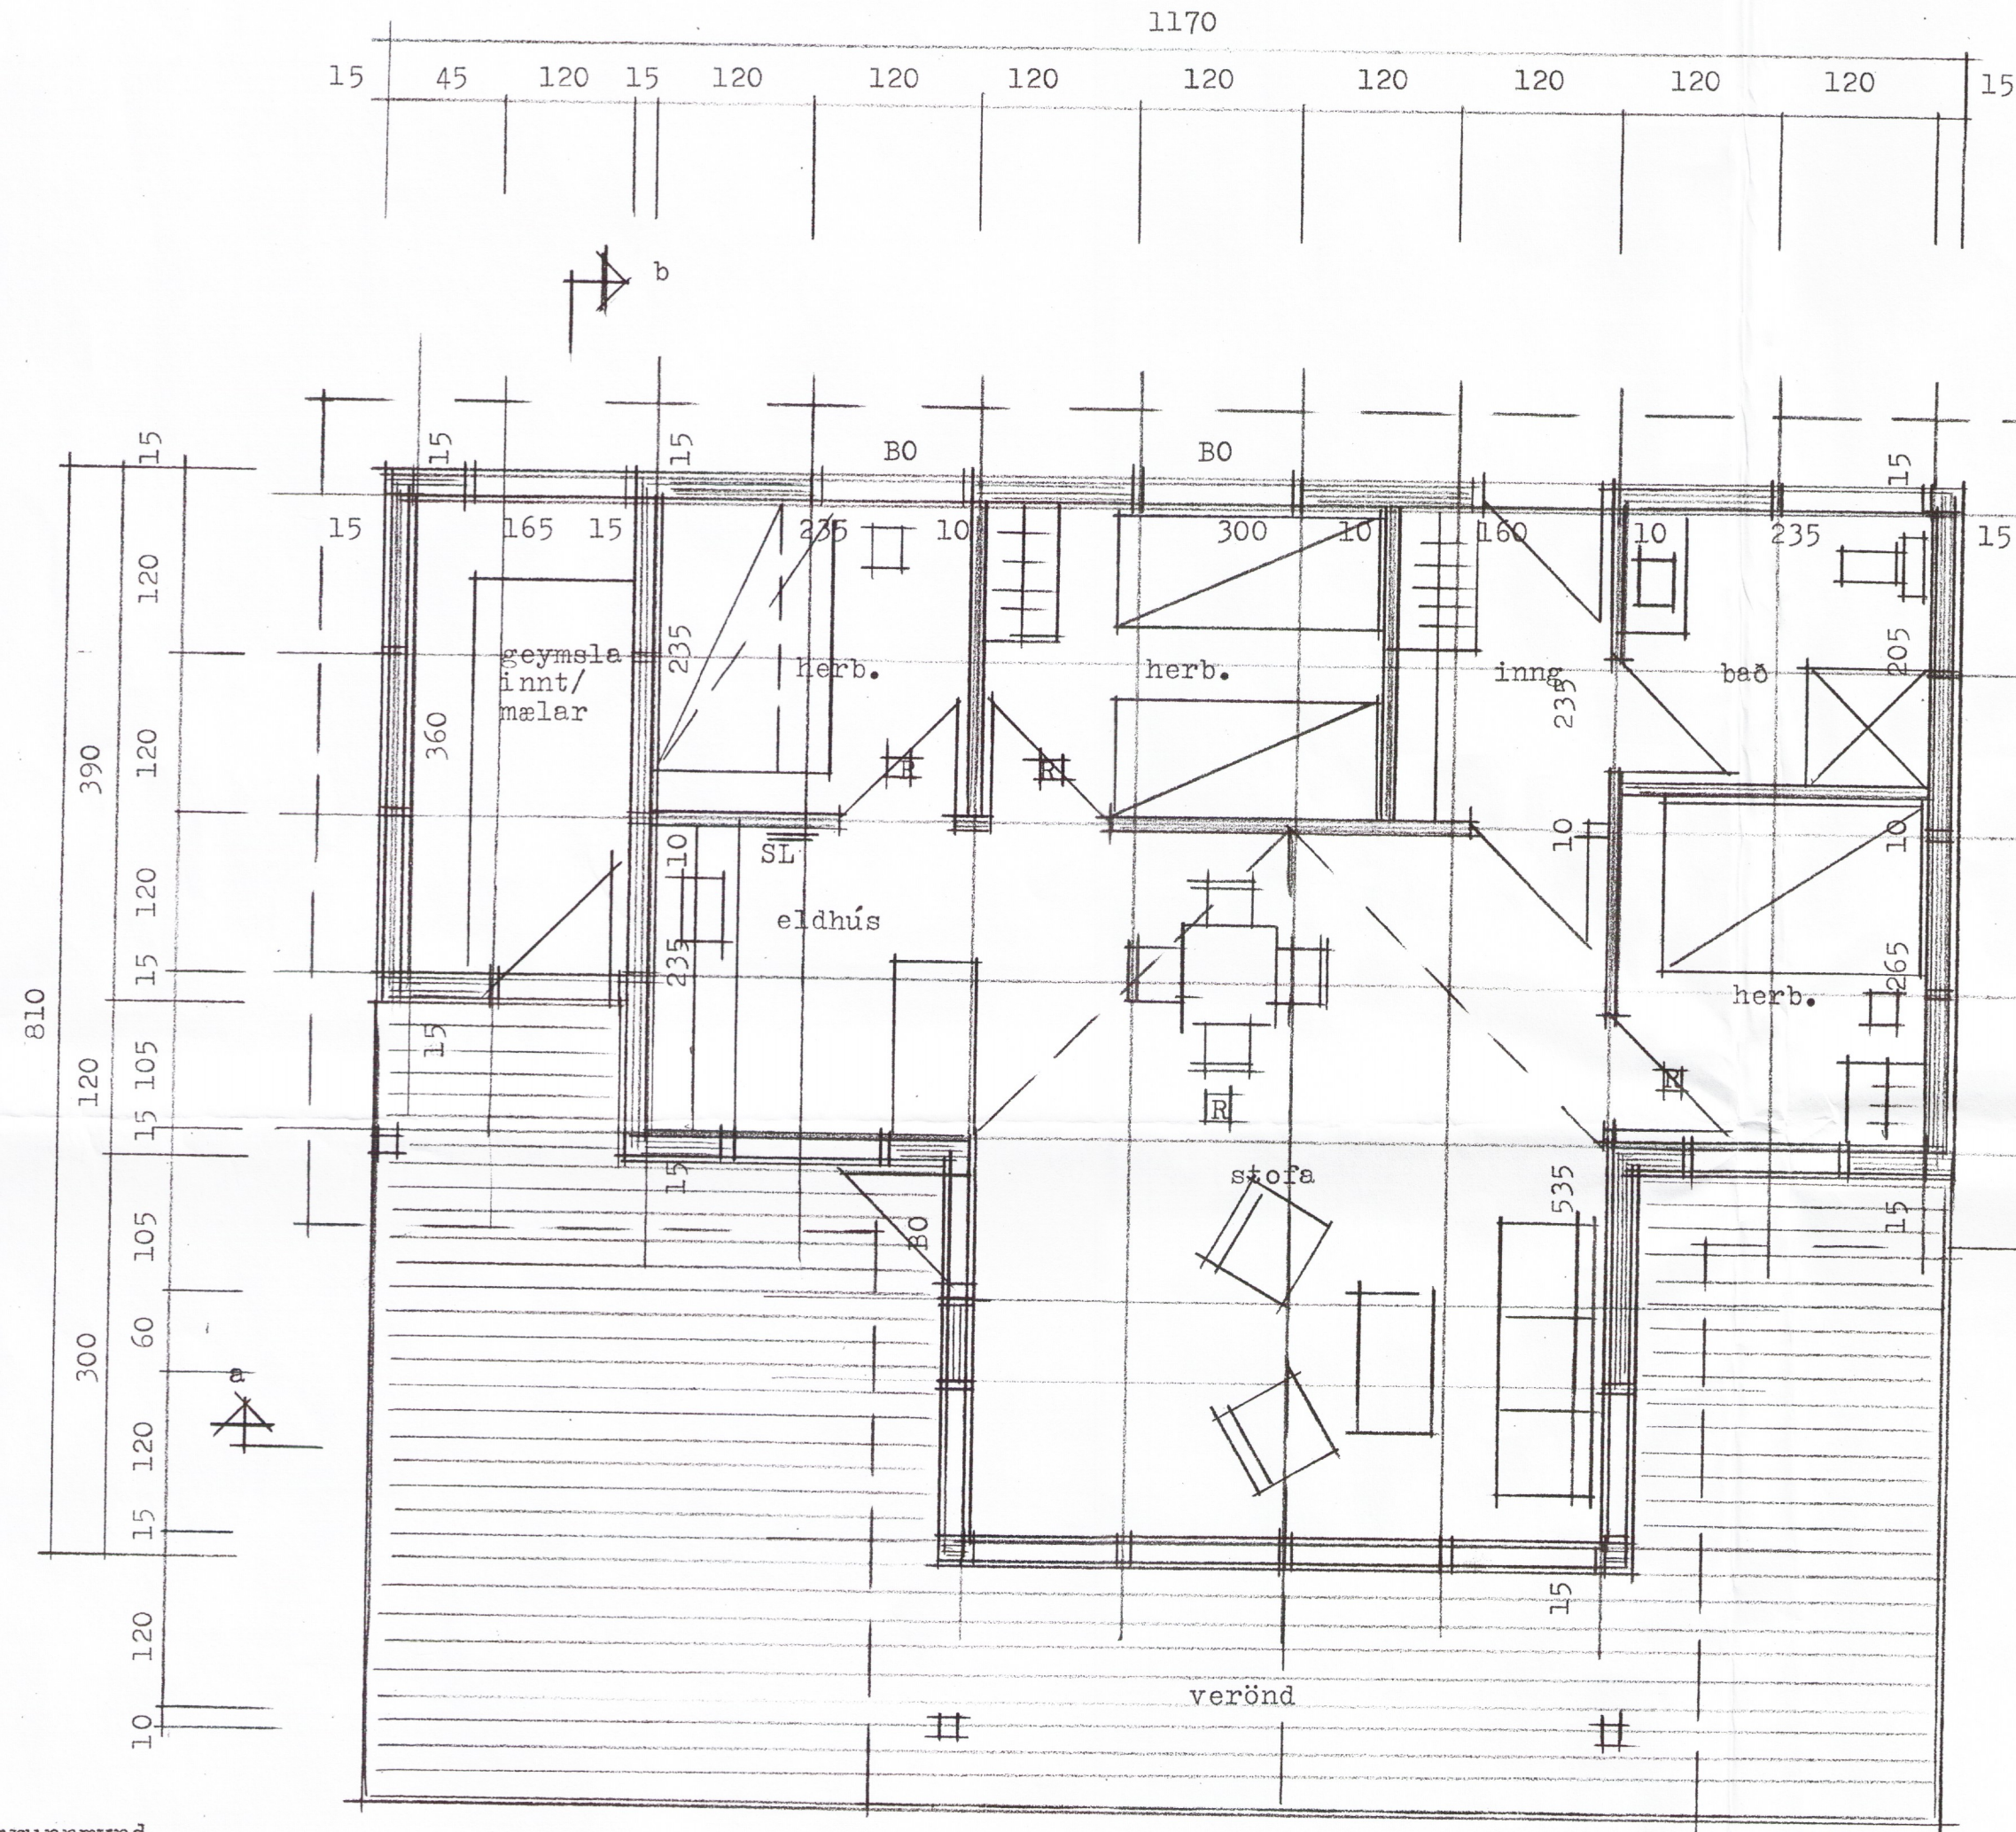

skýringar : BO = björgunarop
 SL = slökkvitæki
 R = reykskynjari

grunnmynd

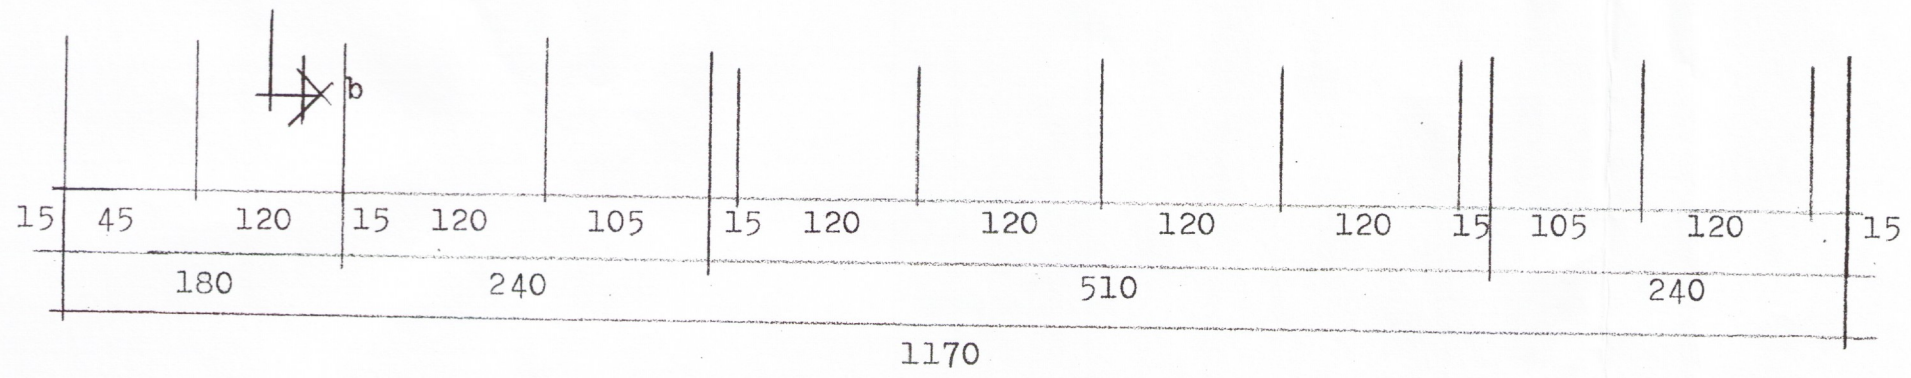

ES

TEIKNISTOFAN	Suðurlandsbraut 48 Sími 5887344 Fax 5887343	MÁL	1:100	BLAÐ	2/3
VERKEITI	Hvítárbraut nr. 43 ^a Vaðnesi Grímsn.	DAGS	febr. 2004	BREYTT.	
SIGURDUR KJARTANSSON		kl. 090246-2839			

5335-18