




Samp. 30.03.2004
BYGGINGARFULLTRÚI
GRÍMSNES OG GRAFNINGSÞREPPS
Hilmar Lárusson

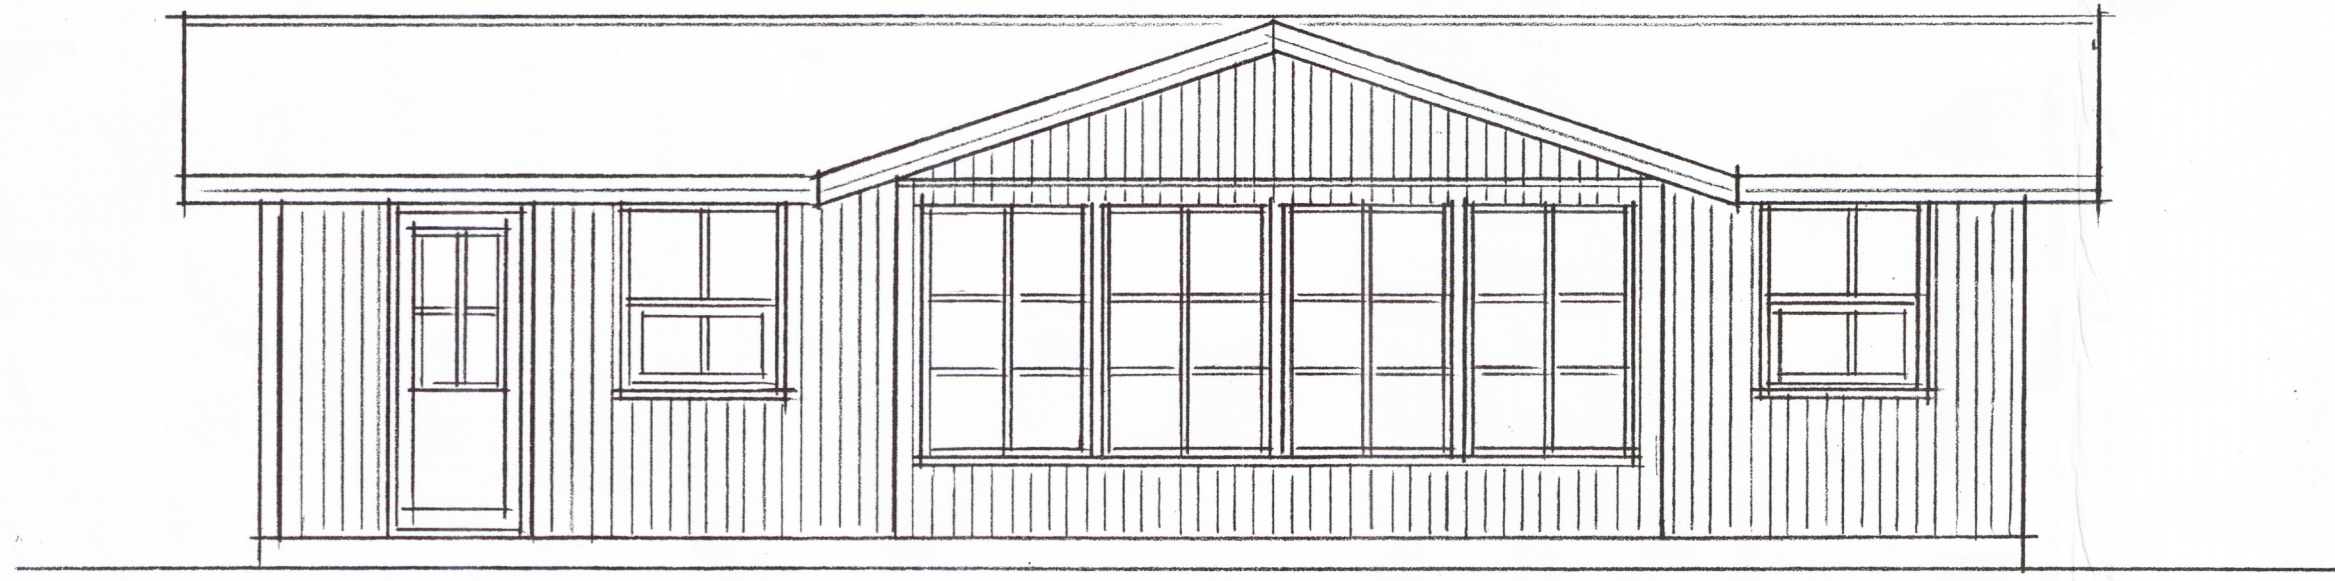


suð-vestur

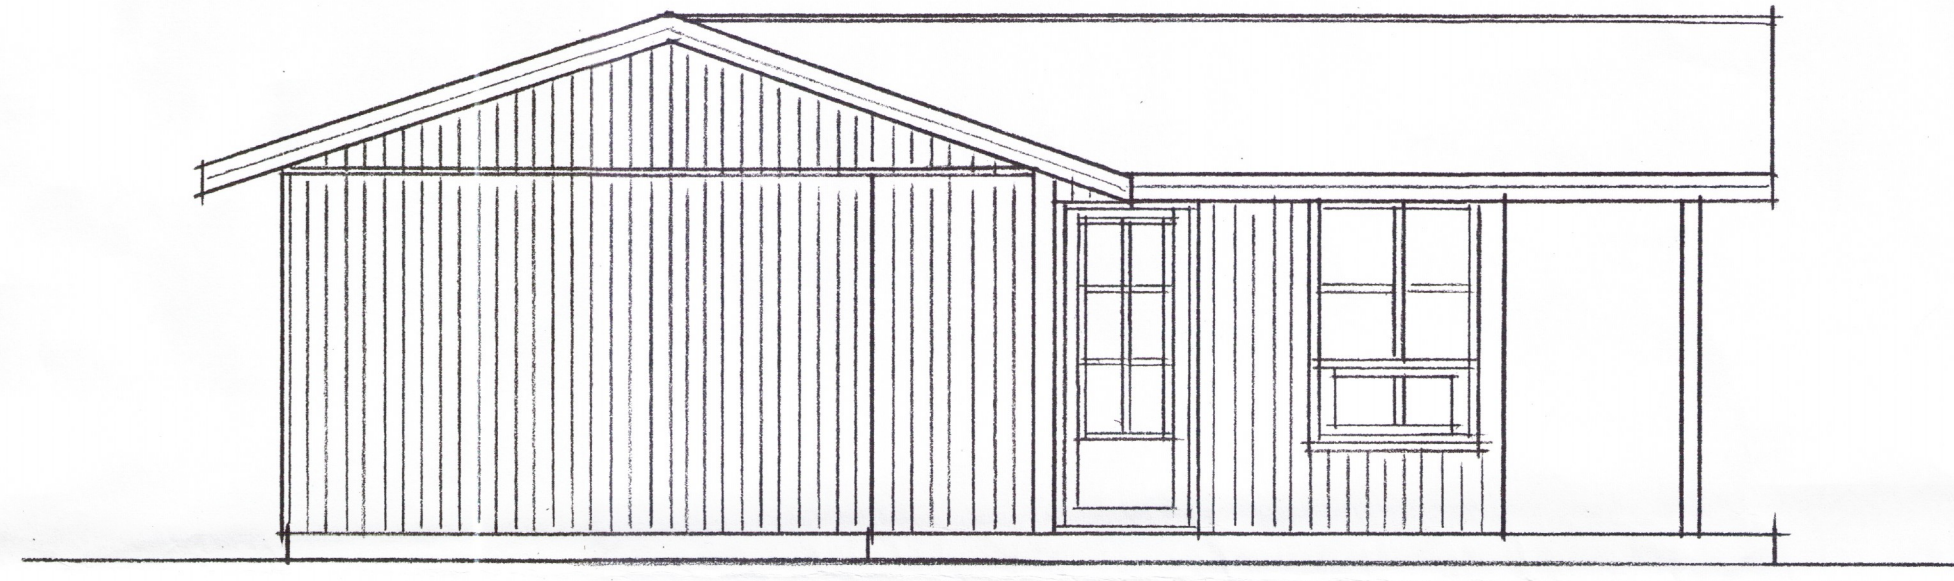

norð-vestur

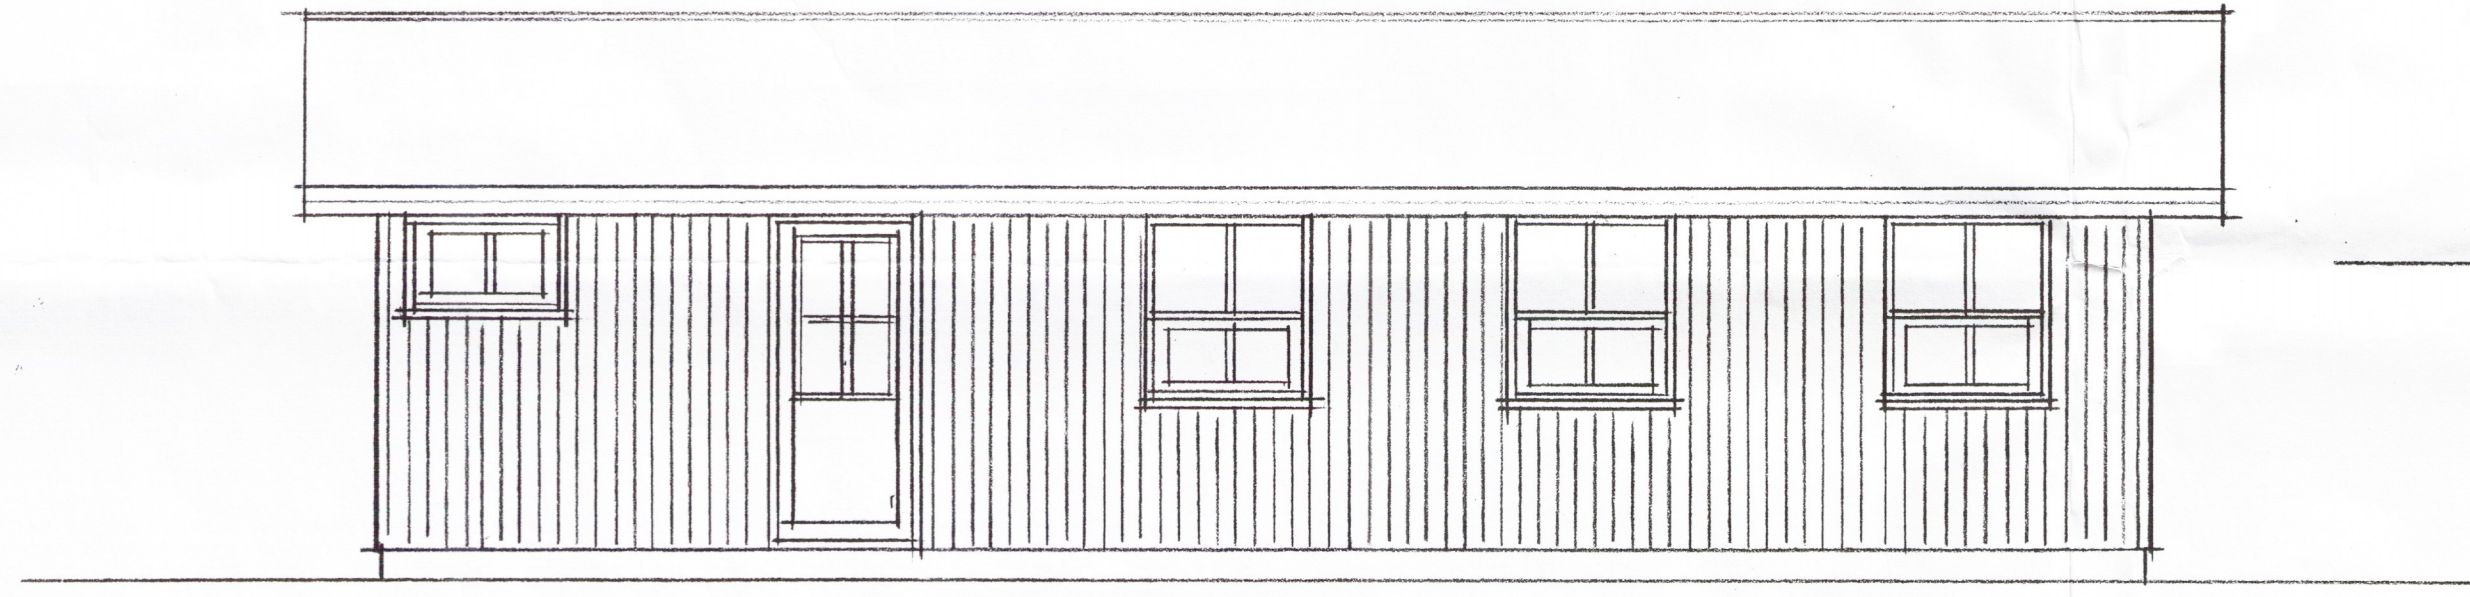

norð-austur

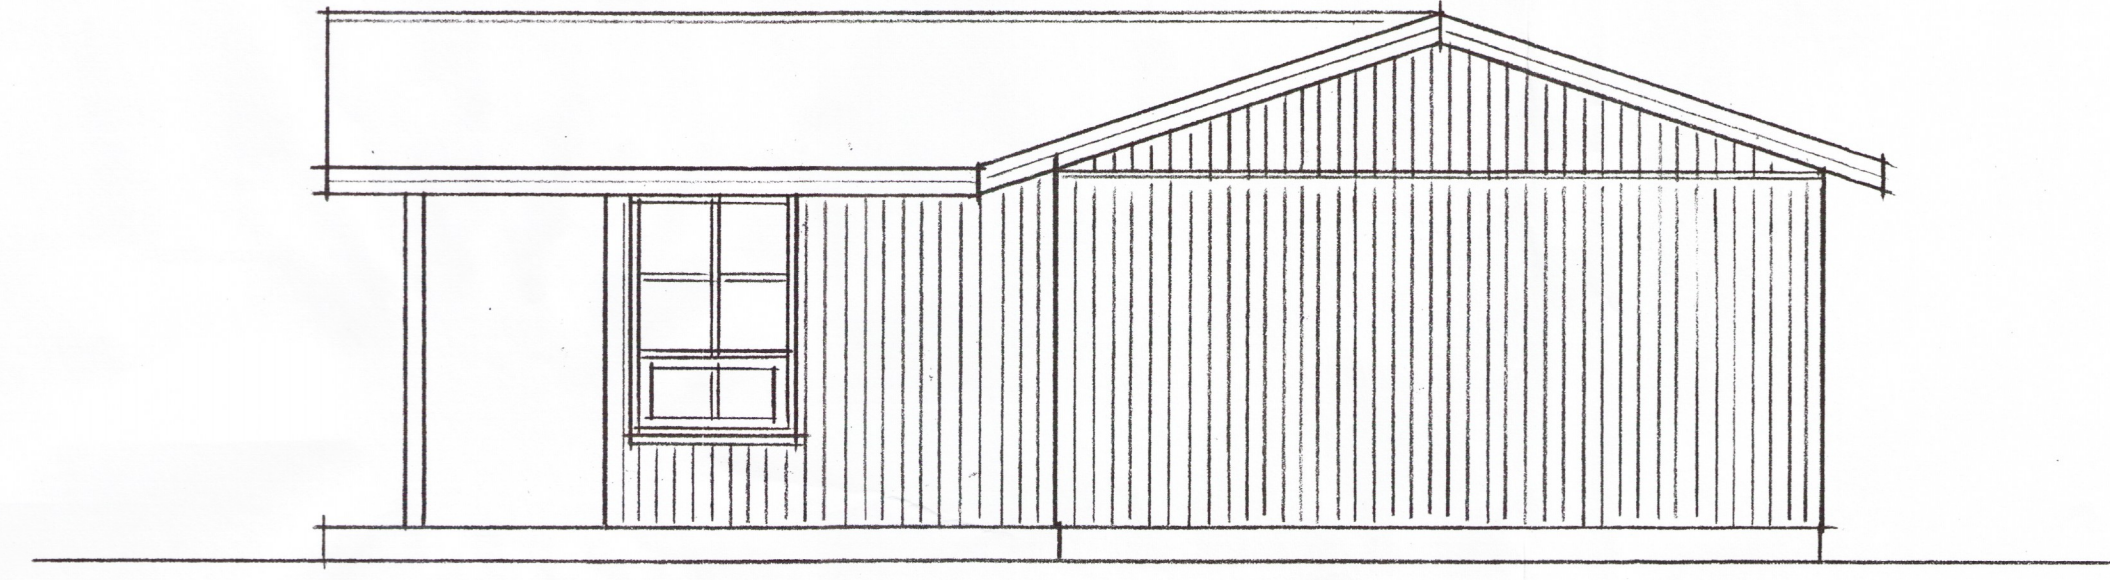

suð-austur

es

TEIKNISTOFAN	Suðurlandsbraut 48 Sími 5887344 Fax 5887343	MÁL	1:100	BLAD	3/3
VERKHEITI	Hvítárbraut nr. 43 ^a Vaðnesi Grímsn.	DAGS	febr. 2004	BREYTT.	
SIGURDUR KJARTANSSON	kl. 090246-2839				

5336-18