



snið D

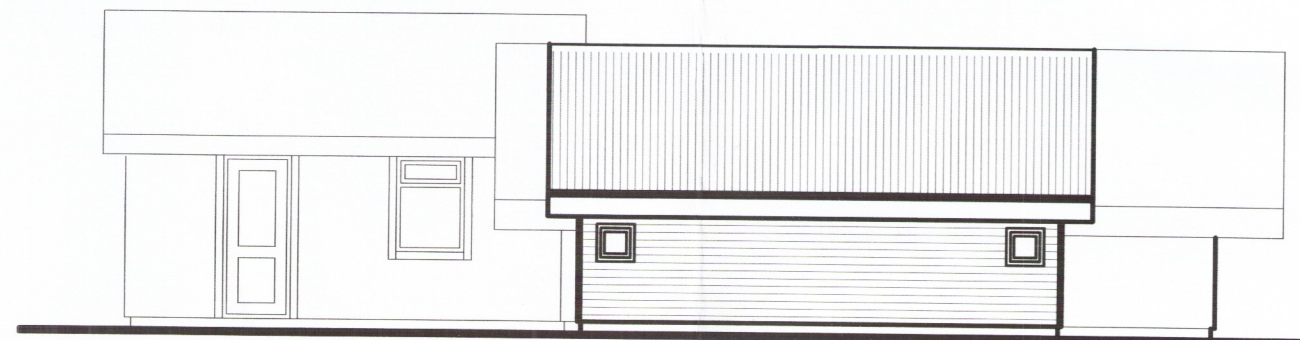


norð-vestur

Skýringar:

- 0102 Númer noteininga
- rs. Reykskynjararar
- st. Slökkvitæki
- bo. Björgunarp
- nf. Gólfniðurföll
- lr. Loftræsing
- Norður píla

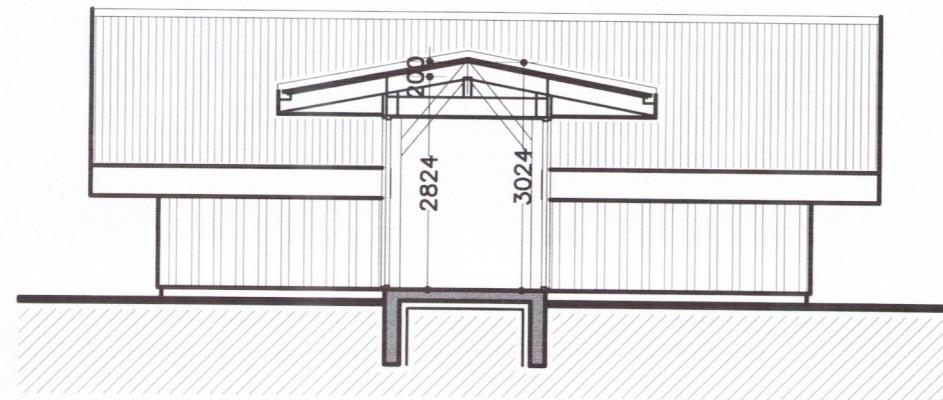

snið C

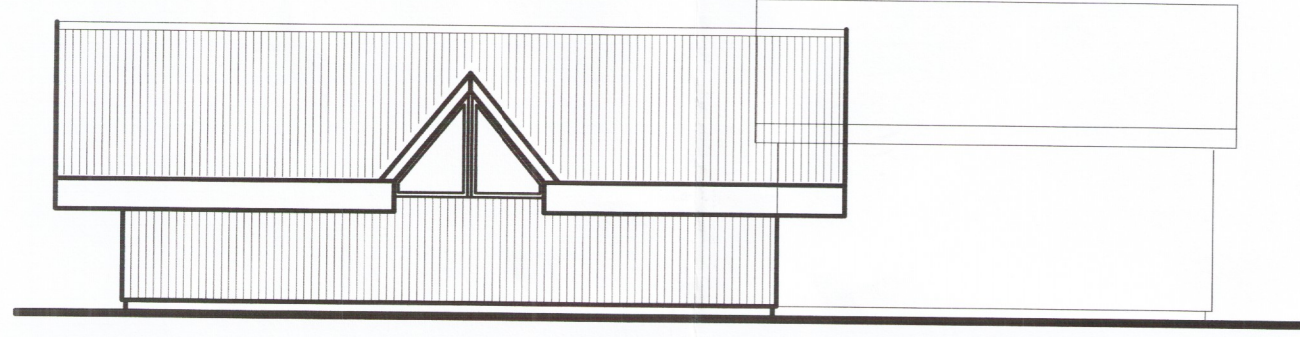


suð-austur

STÆRÐIR matshl.01:



Núv. sumarhús	53,9m ²	153,2m ³
Nýb. sumarhús	39,9m ²	106,6m ³
Samtals alls:	93,8m ²	259,8m ³
Verandir	157,0m ²	

STÆRÐIR matsnl.02:


Núv. svefnhús	24,5m ²	82,1m ³
Samt. alls	118,3m ²	341,9m ³

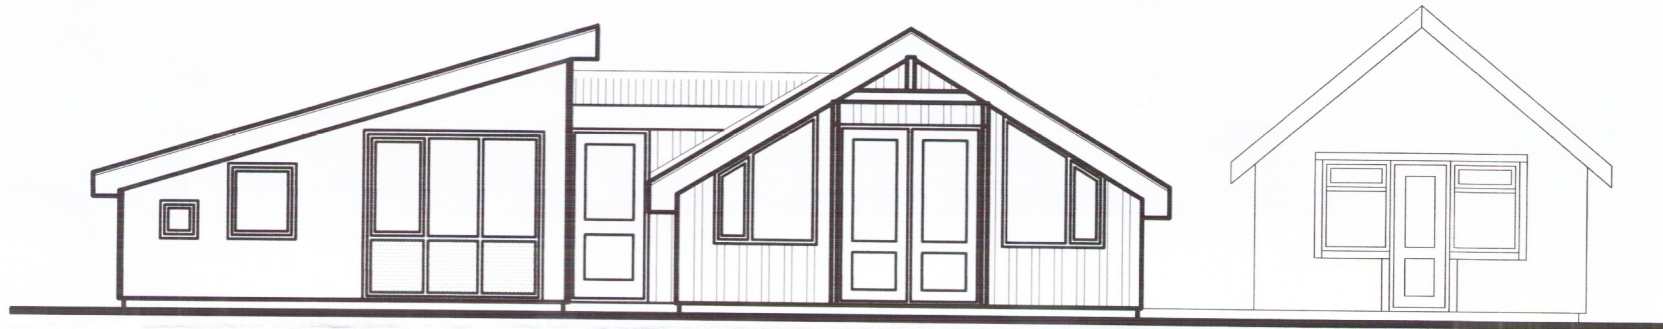


suð-vestur

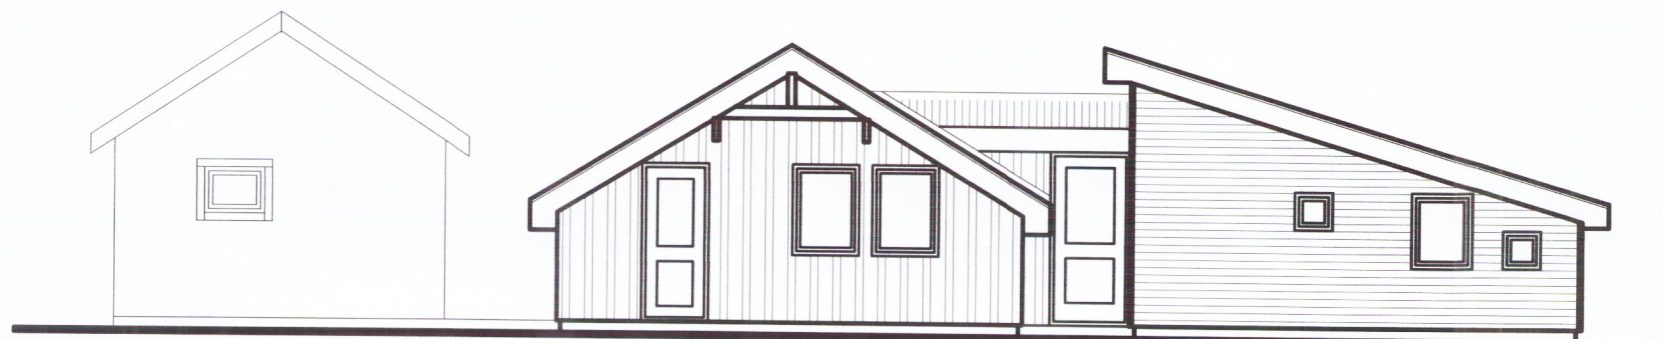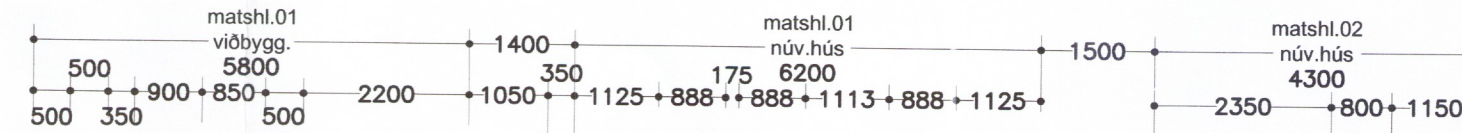


norð-austur

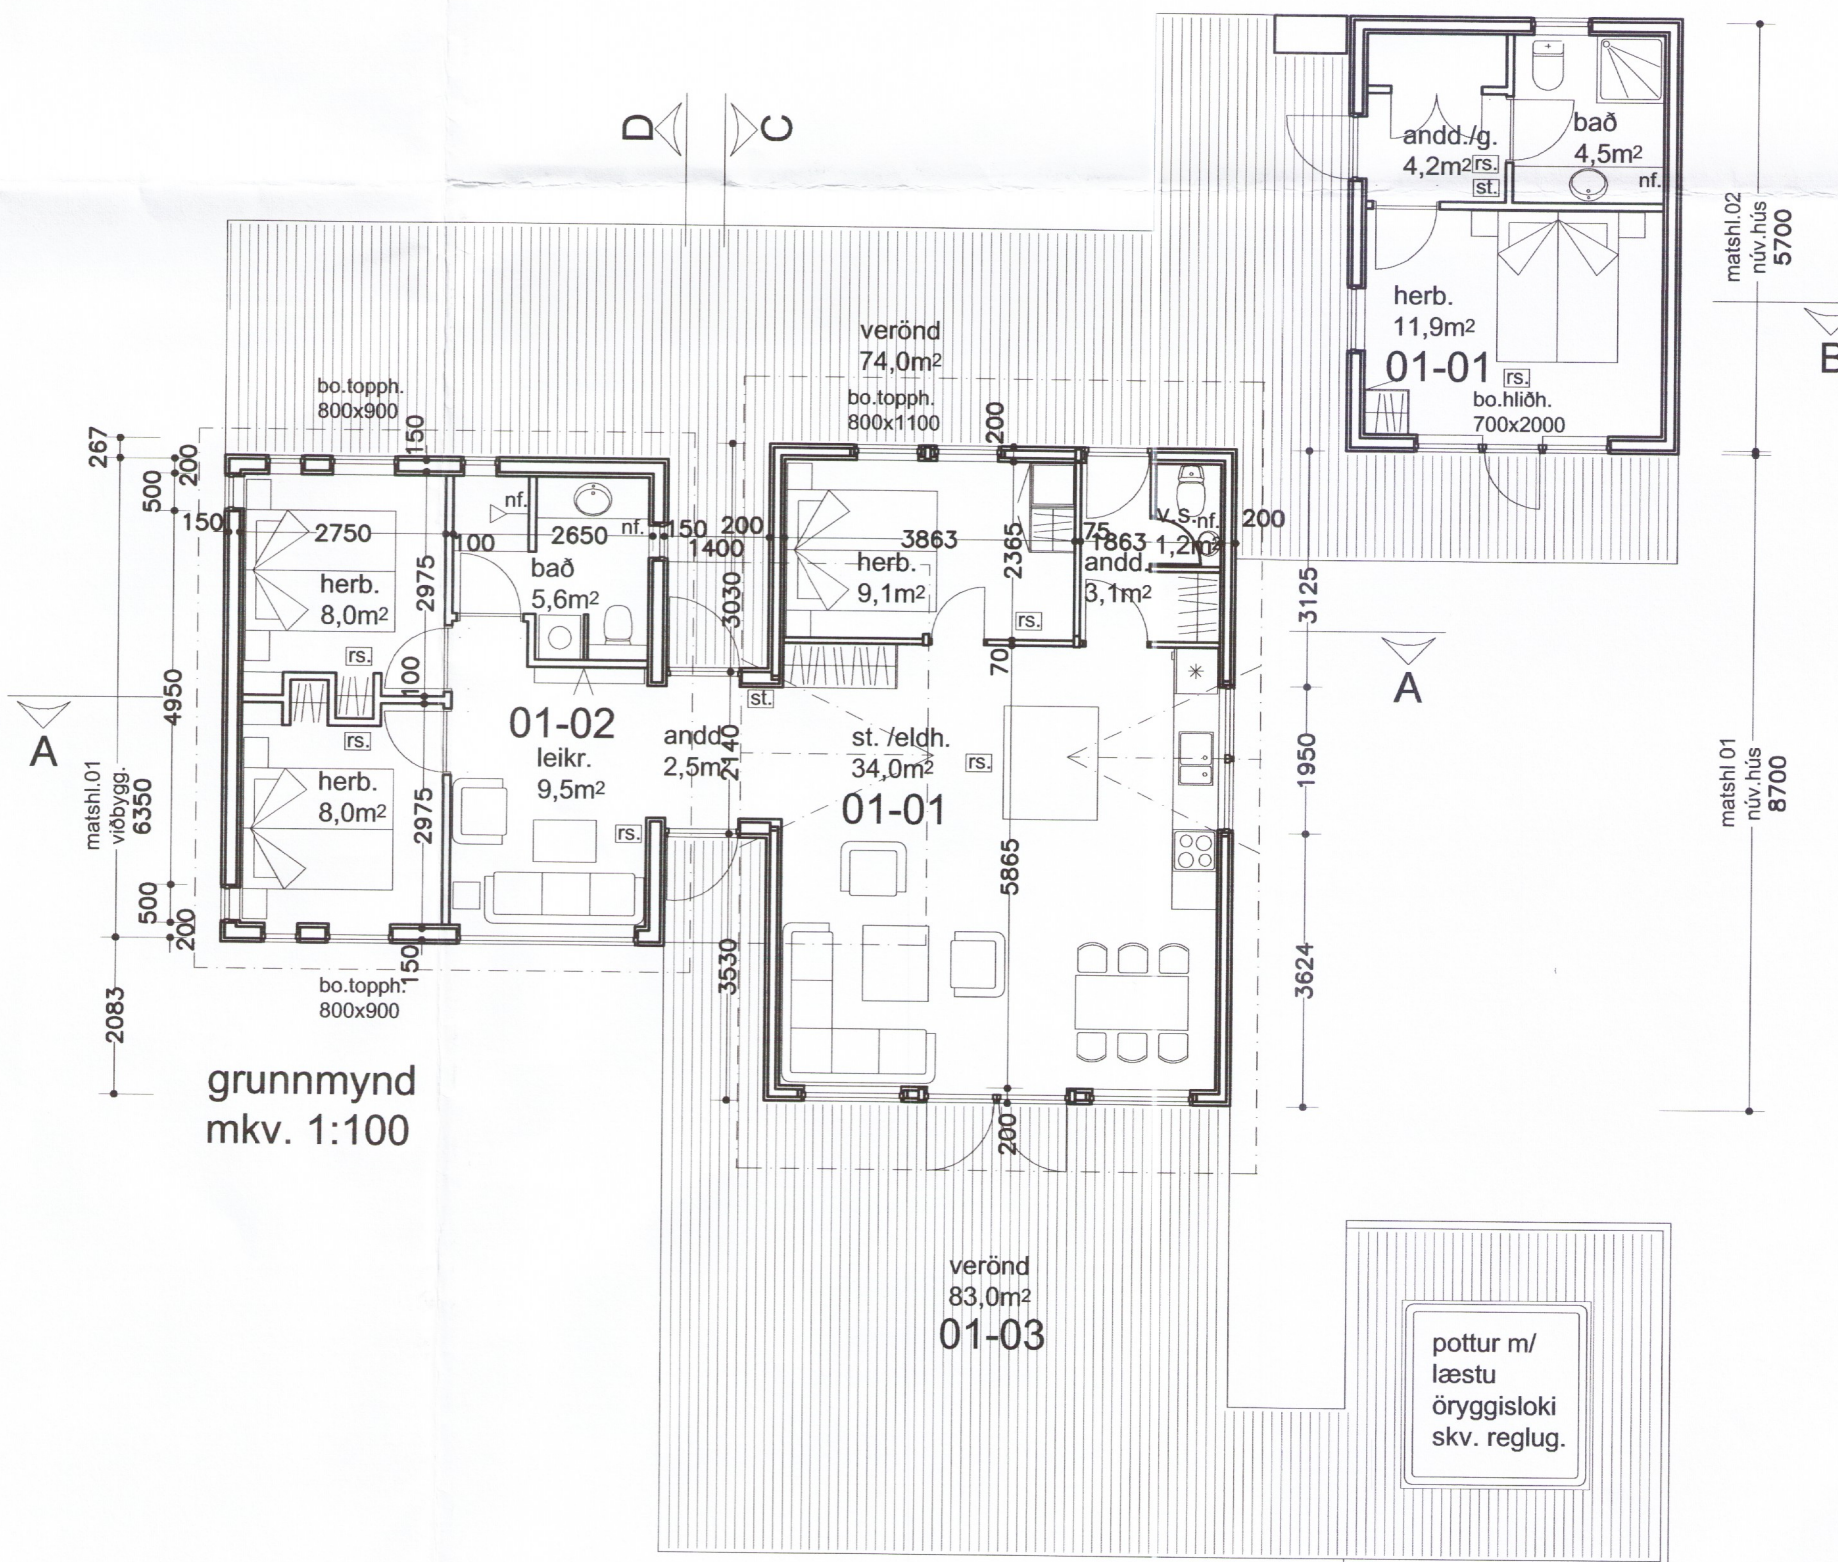


grunnmynd
mkv. 1:100

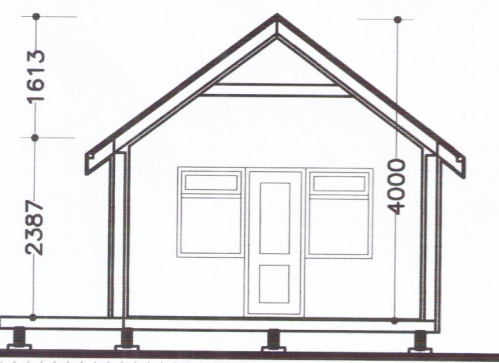

snið B
matshl. 02

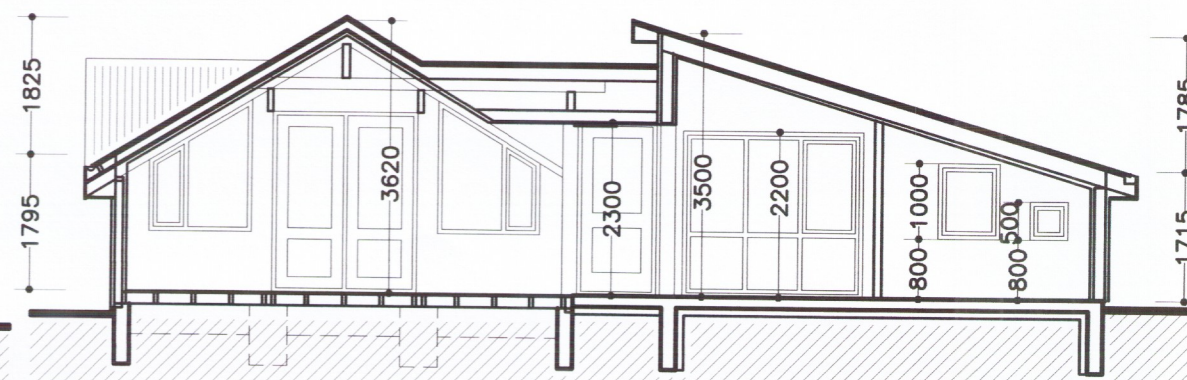

snið A
matshl 01

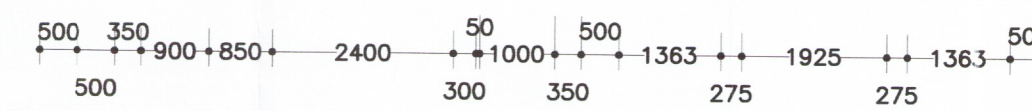

Breytingar dags.: Skýringar
 Verkheiti: Réttarhólsbraut 2 Öndverðarnesi
 Grímsnes- og Grafingshreppi Árnessýslu
 Verkpáttur: Aðaluppdráttur
 Grunnmynd, snið og útlítt

Mkv.: 1:100 Dags.: 13.03.2018
 Útgáfa: Breytt
 Hannað/ yfirf.: IGF Teikn. nr.: 1.2

Undirritun: *Ingi Gunnar Þórðarson*

BYGGVIR ehf. 8429-18

Hönnunar - og Tækniþjónusta
 Smiðjuvegi 11 200 Kópavogi
 Sími: 554 3523, GSM 897 3523, fax 554 3523
 netfang: igh@sinnet.is
 Ingi Gunnar Þórðarson byggingafræðingur
 kt. 280453-3239