


SP1


KRAFTSPERRA SP-480 6 STK.
MKV. 1:20

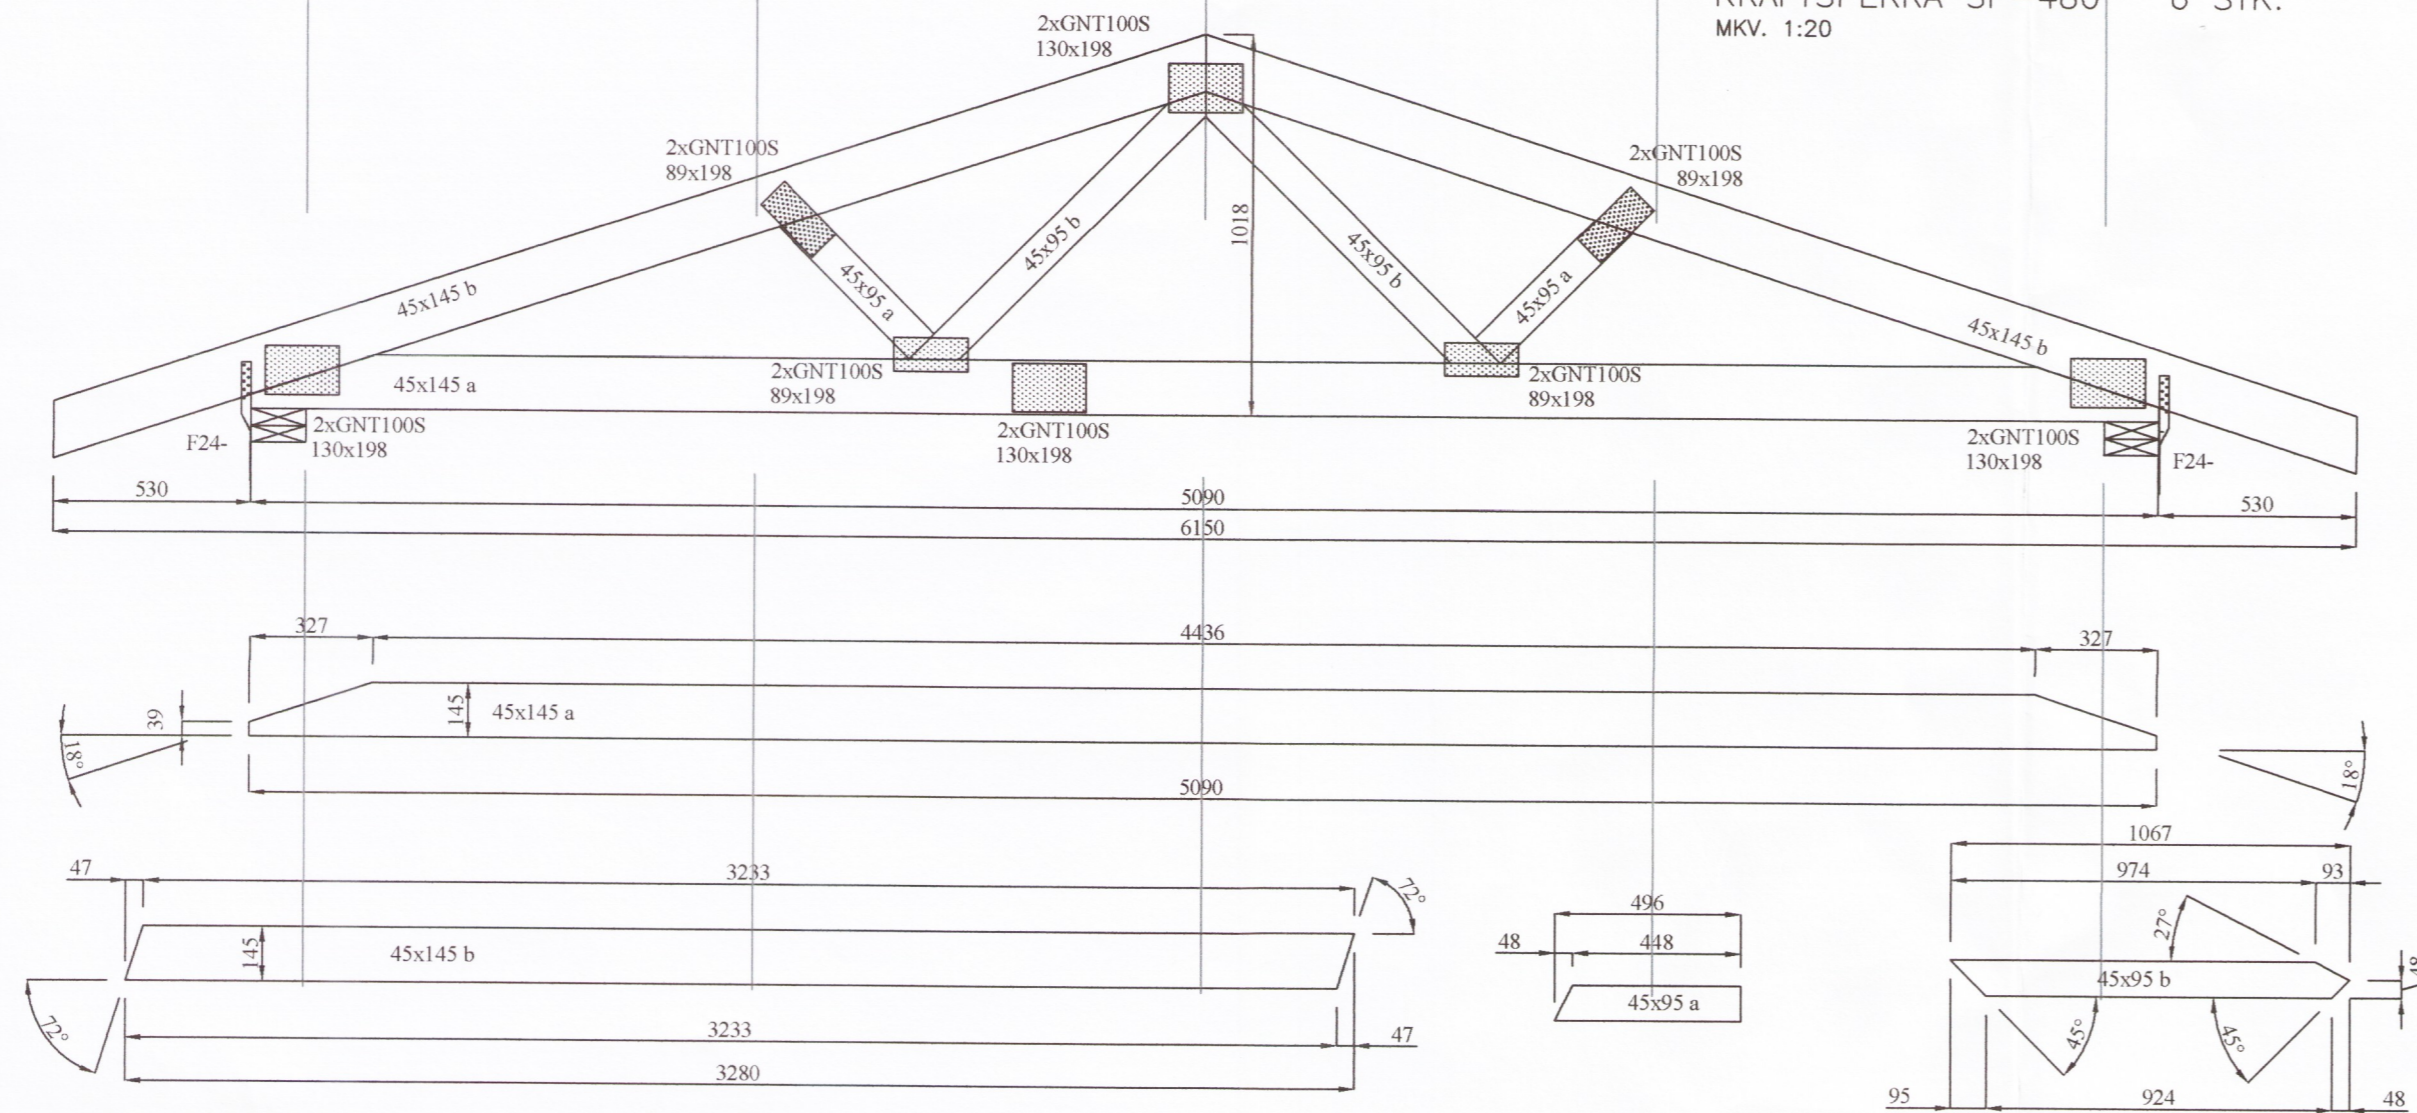

Umhverfis- og tæknisvið Uppsveita
Yfirfarið
19 JUL 2018
David Sís
Byggingarfulltrúi

SP1a

KRAFTSPERRA SP-480 1 STK.
MKV. 1:20

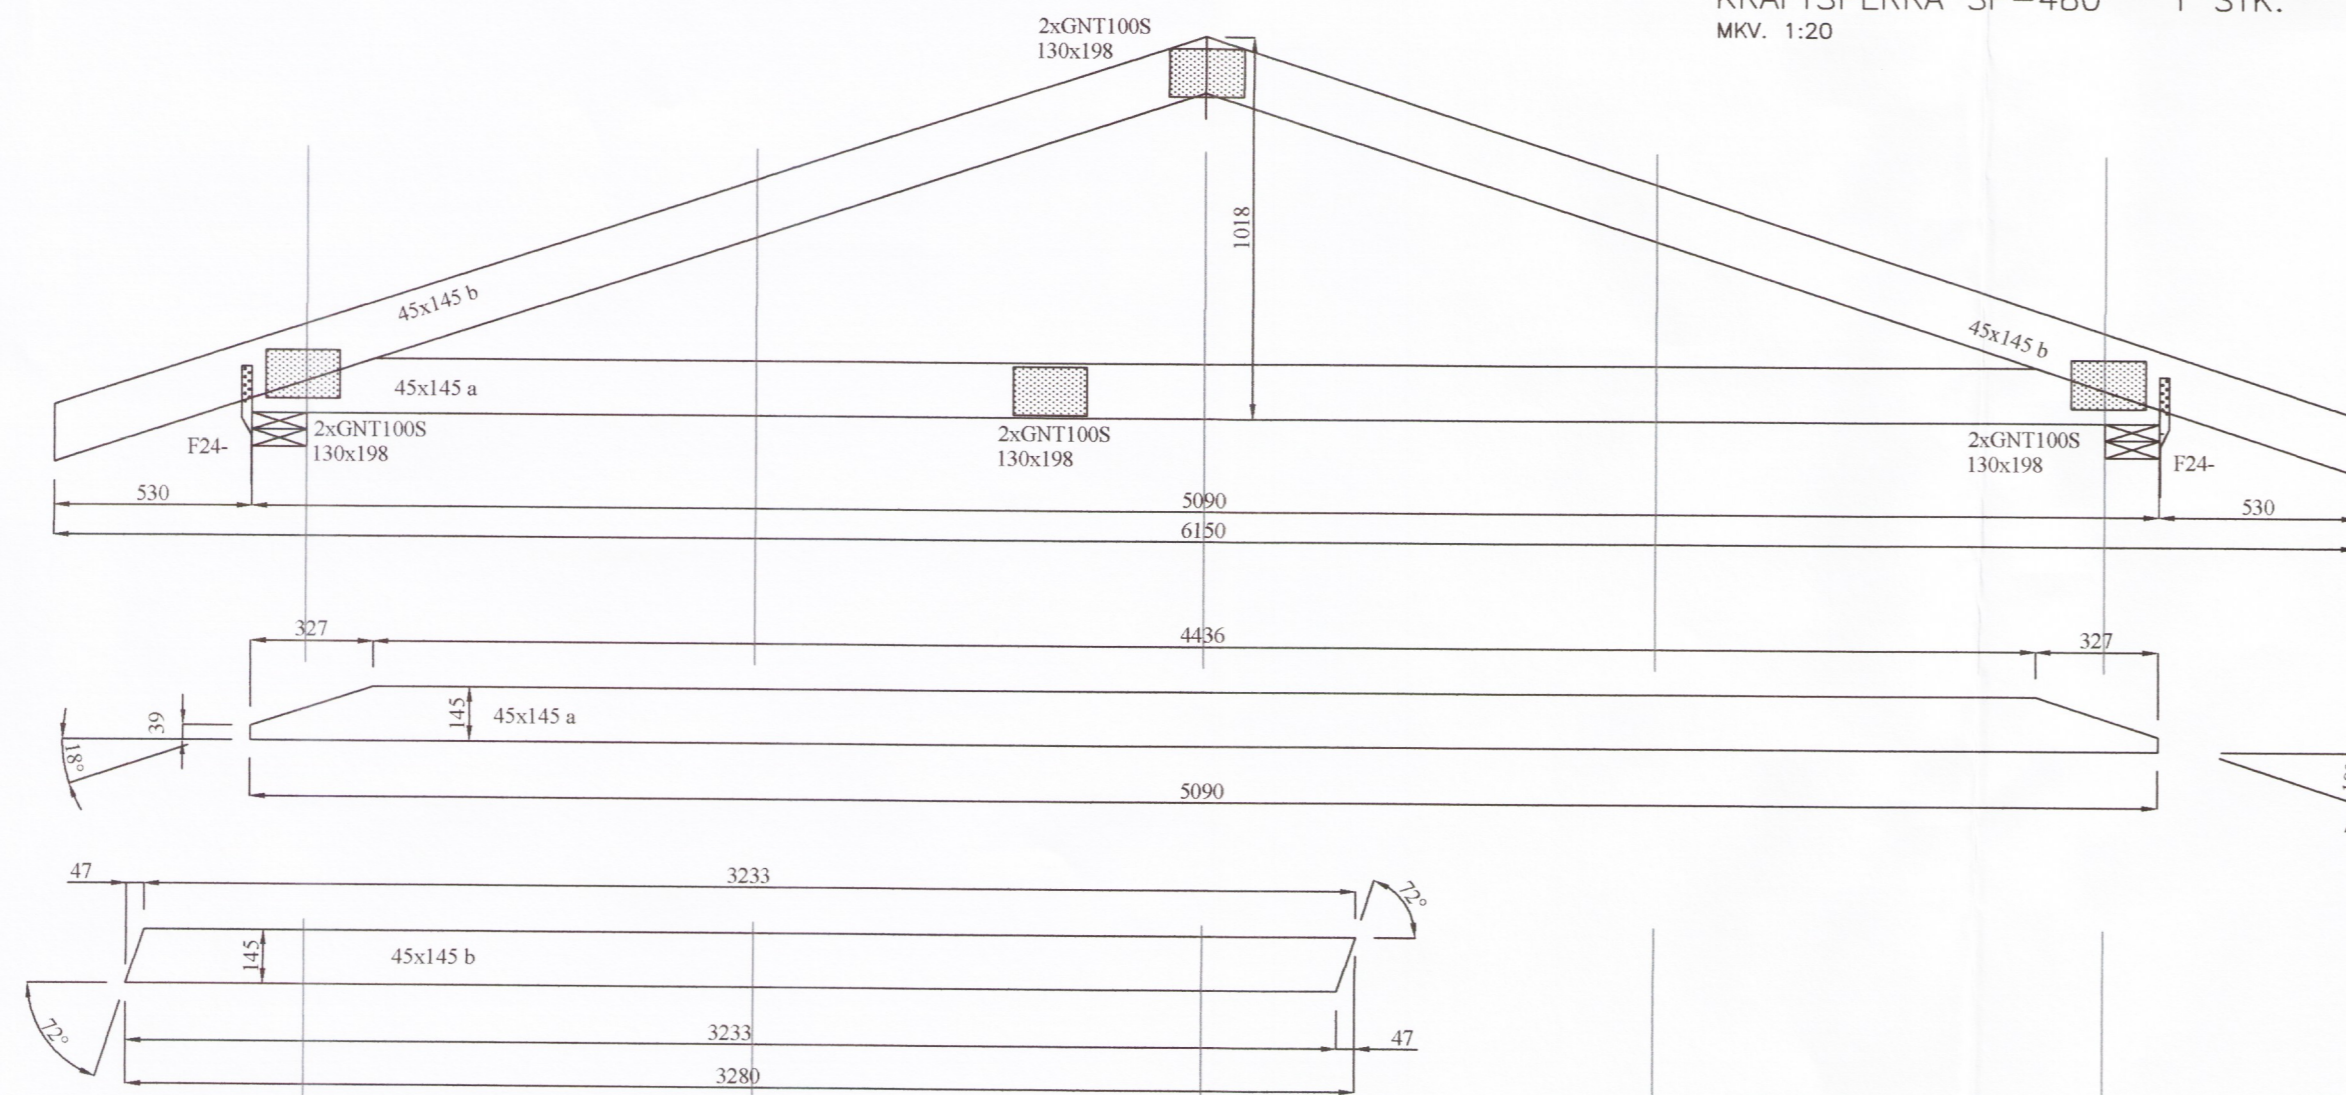

BR	DAGS	BREYTING		
 Kjaran Gardarsson Hjarðarholti 11 800 Selfossi Sími: 783 4180 Netfang: kjarangardars@gmail.com		EYRAVEGI 65 800 SELFOSSÍ SÍMI: 578 3344 NETFANG: sghus@sghus.is VEFFANG: www.sghus.is		
EFFORT	012.18	23.04.2018		
Smáralundur 1, Bláskógabyggð 5738-13				
Burðarvirki: Hliðarmynd af sperrum			Kvarði 1:20	
HANNAD:	TEIKNAD:	DAGSETNIG	VERKNÚMÉR	
KG	KG	05.06.2018	2018-09	
SKRÁARNAFN	SAMÞYKKI	150555-7649	TEIKNING NÚMÉR	
Smáralundur 1 Burðarvirki.dwg			212	