
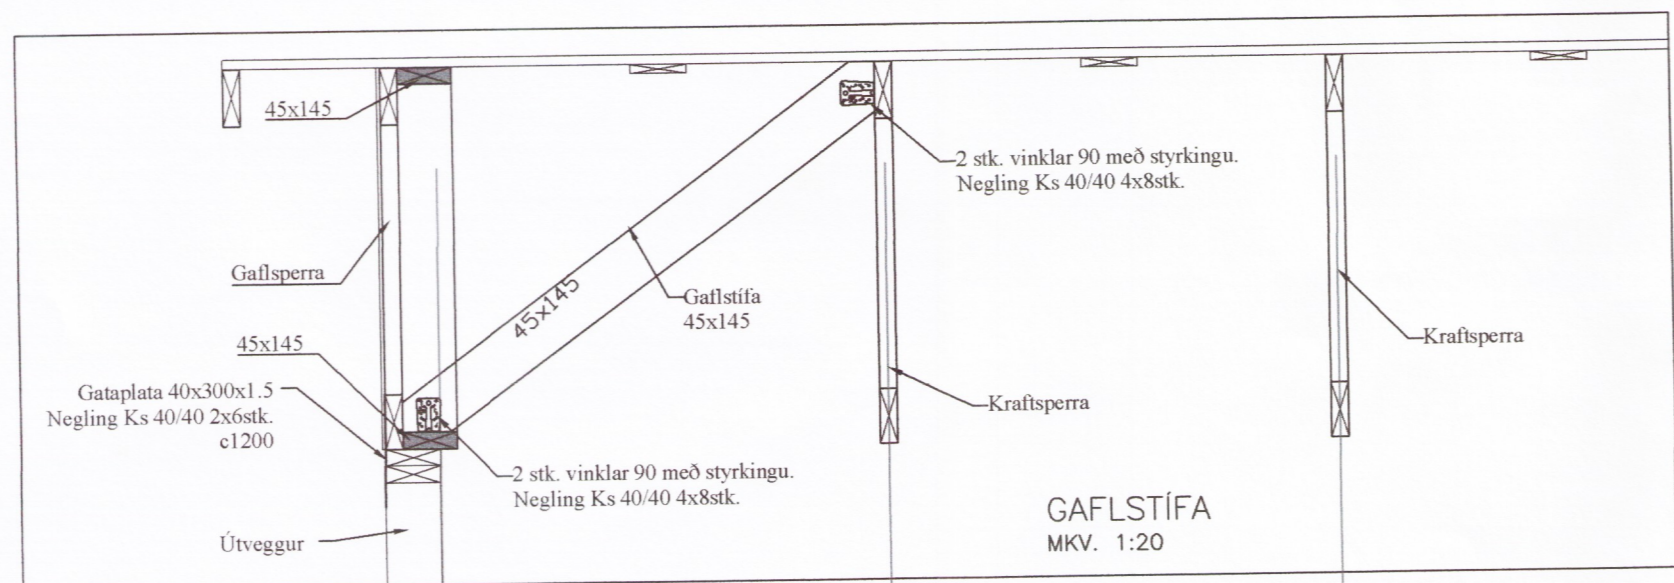
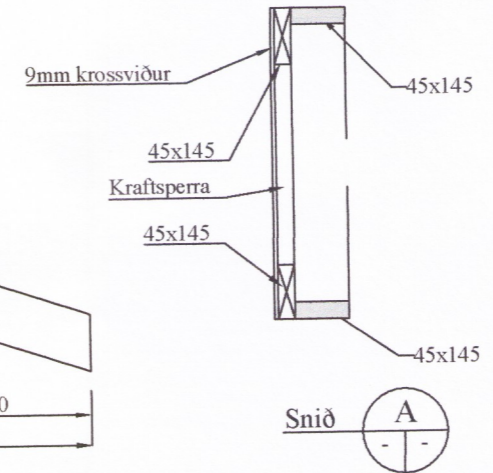


GSP1

GAFLSPERRA SP-480 2 STK.
 MKV. 1:20

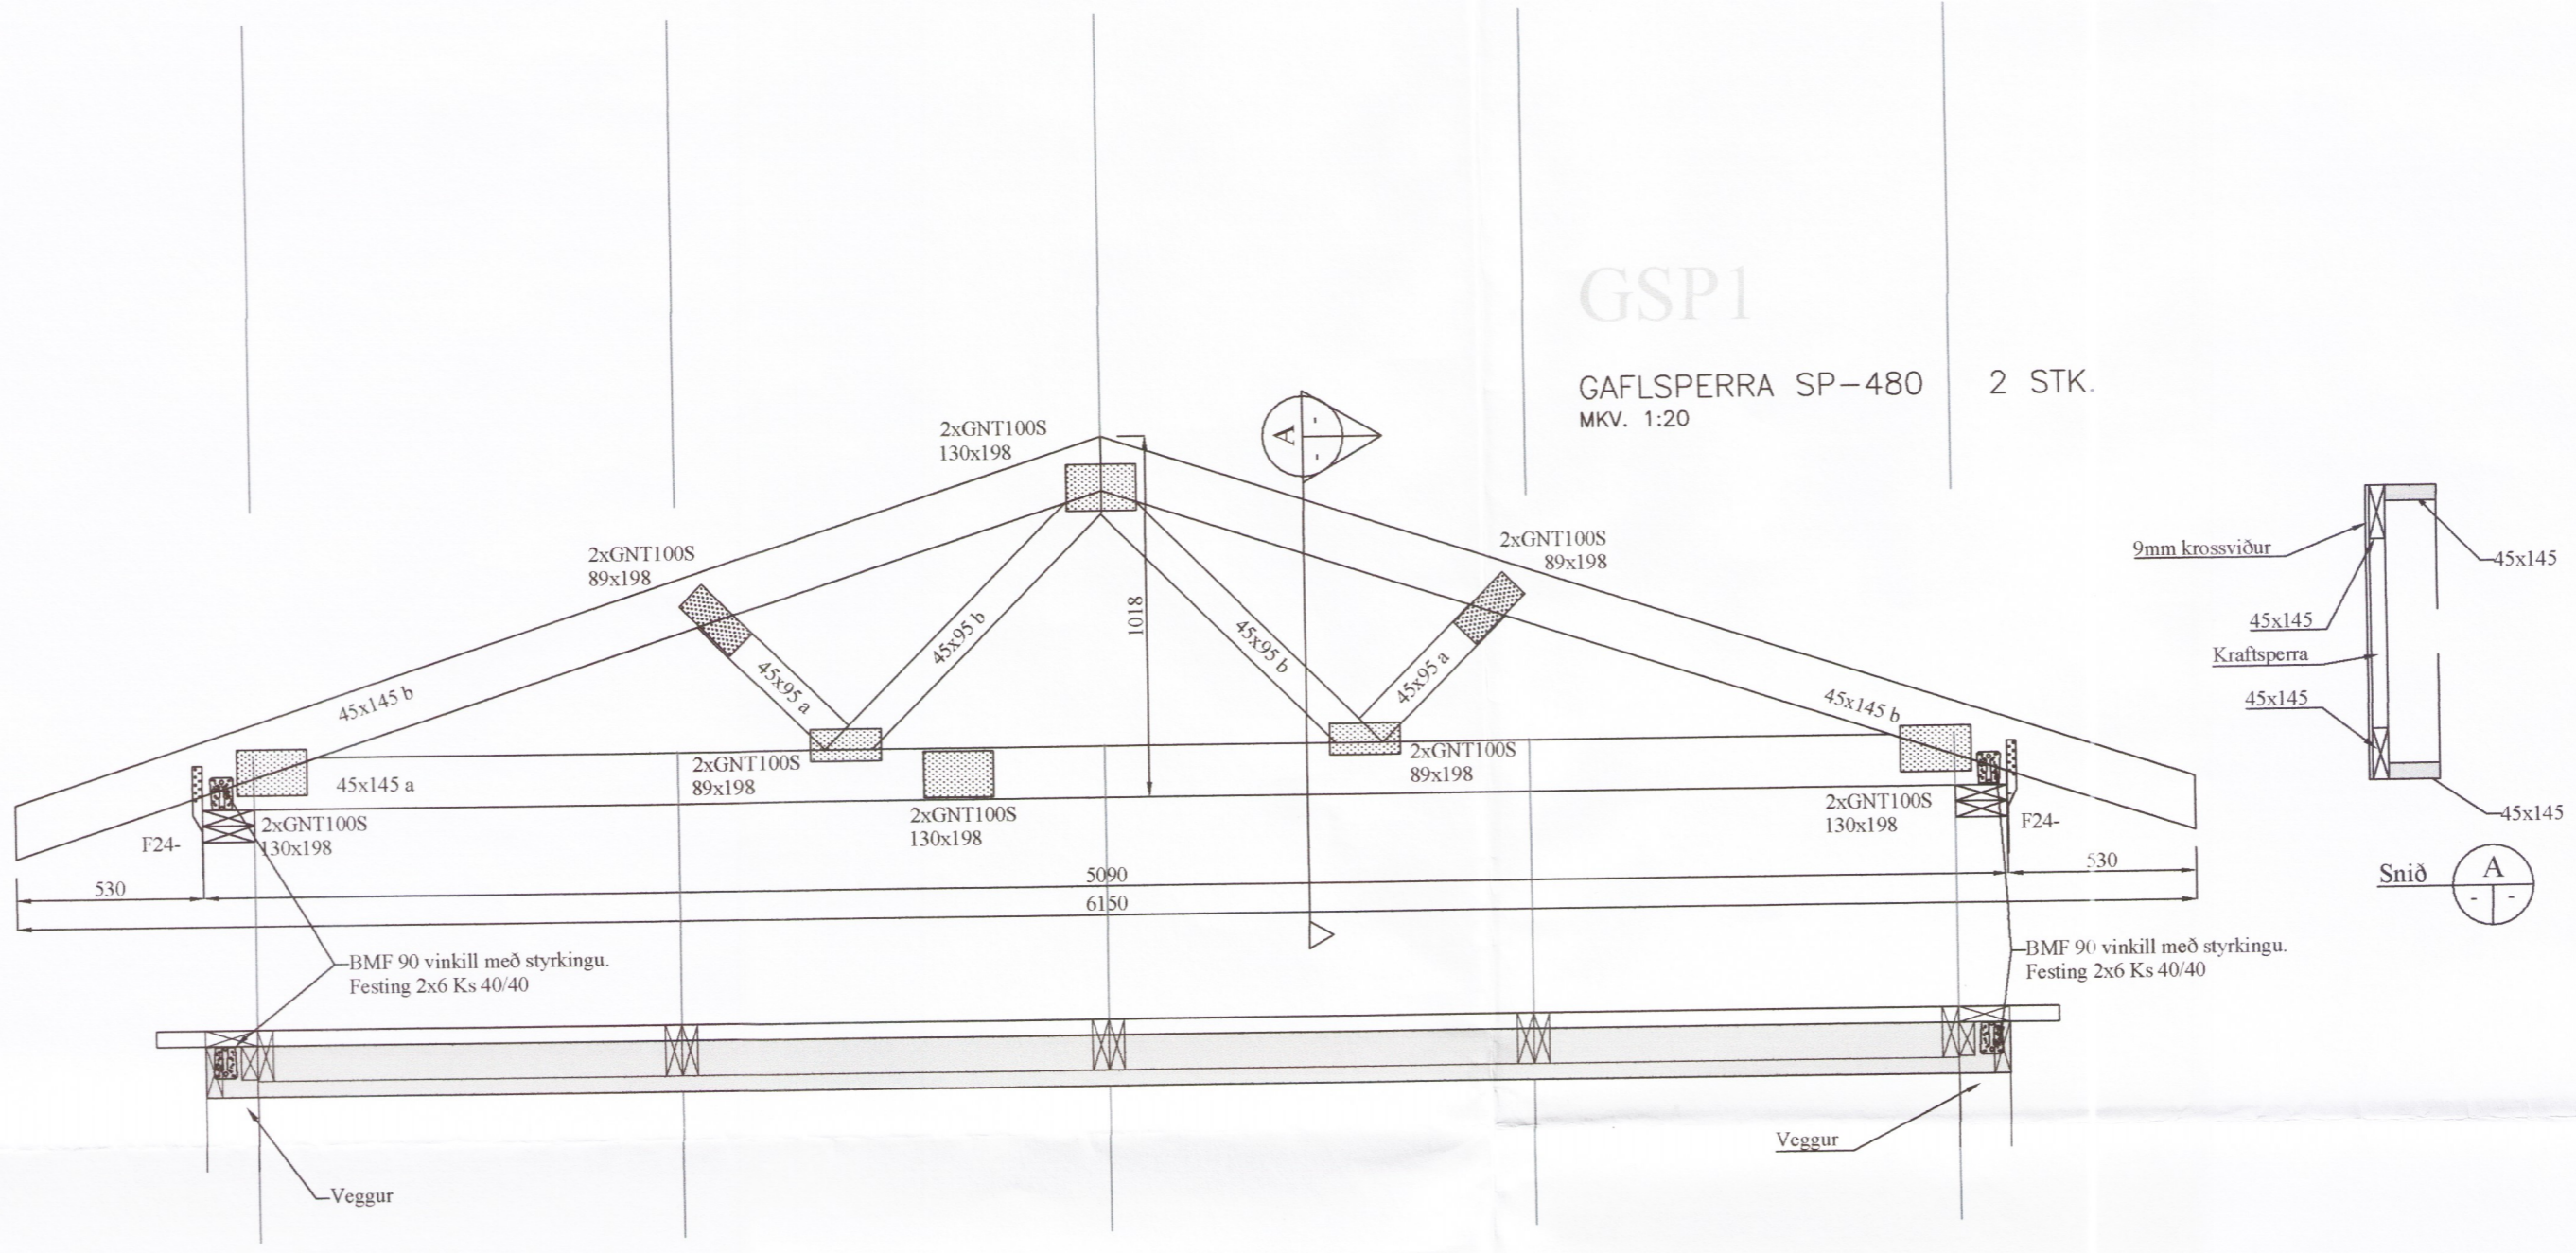

BR	DAGS	BREYTING

	Kjartan Garðarsson Hjarðarholti 11 800 Selfóssi Sími: 783 4180 Netfang: kjartangardars@gmail.com	EYRAVEGI 65 800 SELFOSSI Sími: 578 3344 NETFANG: sghus@sghus.is VEFANG: www.sghus.is
	EFFORT 012.18	23.04.2018

Smáralundur 1, Bláskógabyggð 5439-18

Burðarvirki: Hliðarmynd af sperrum	Kvarði 1:20
---------------------------------------	-------------

HANNAD:	TEIKNAD:	DAGSETNIG:	VERKNÚMER:
KG	KG	05.06.2018	2018-09
SKRÁARNAFN:	SAMIYKKT:	130555-7649	TEIKNING NÚMER:
Smáralundur 1	Byggingarfulltrúi	David Sig	213