



KRAFTSPERRUÞAK

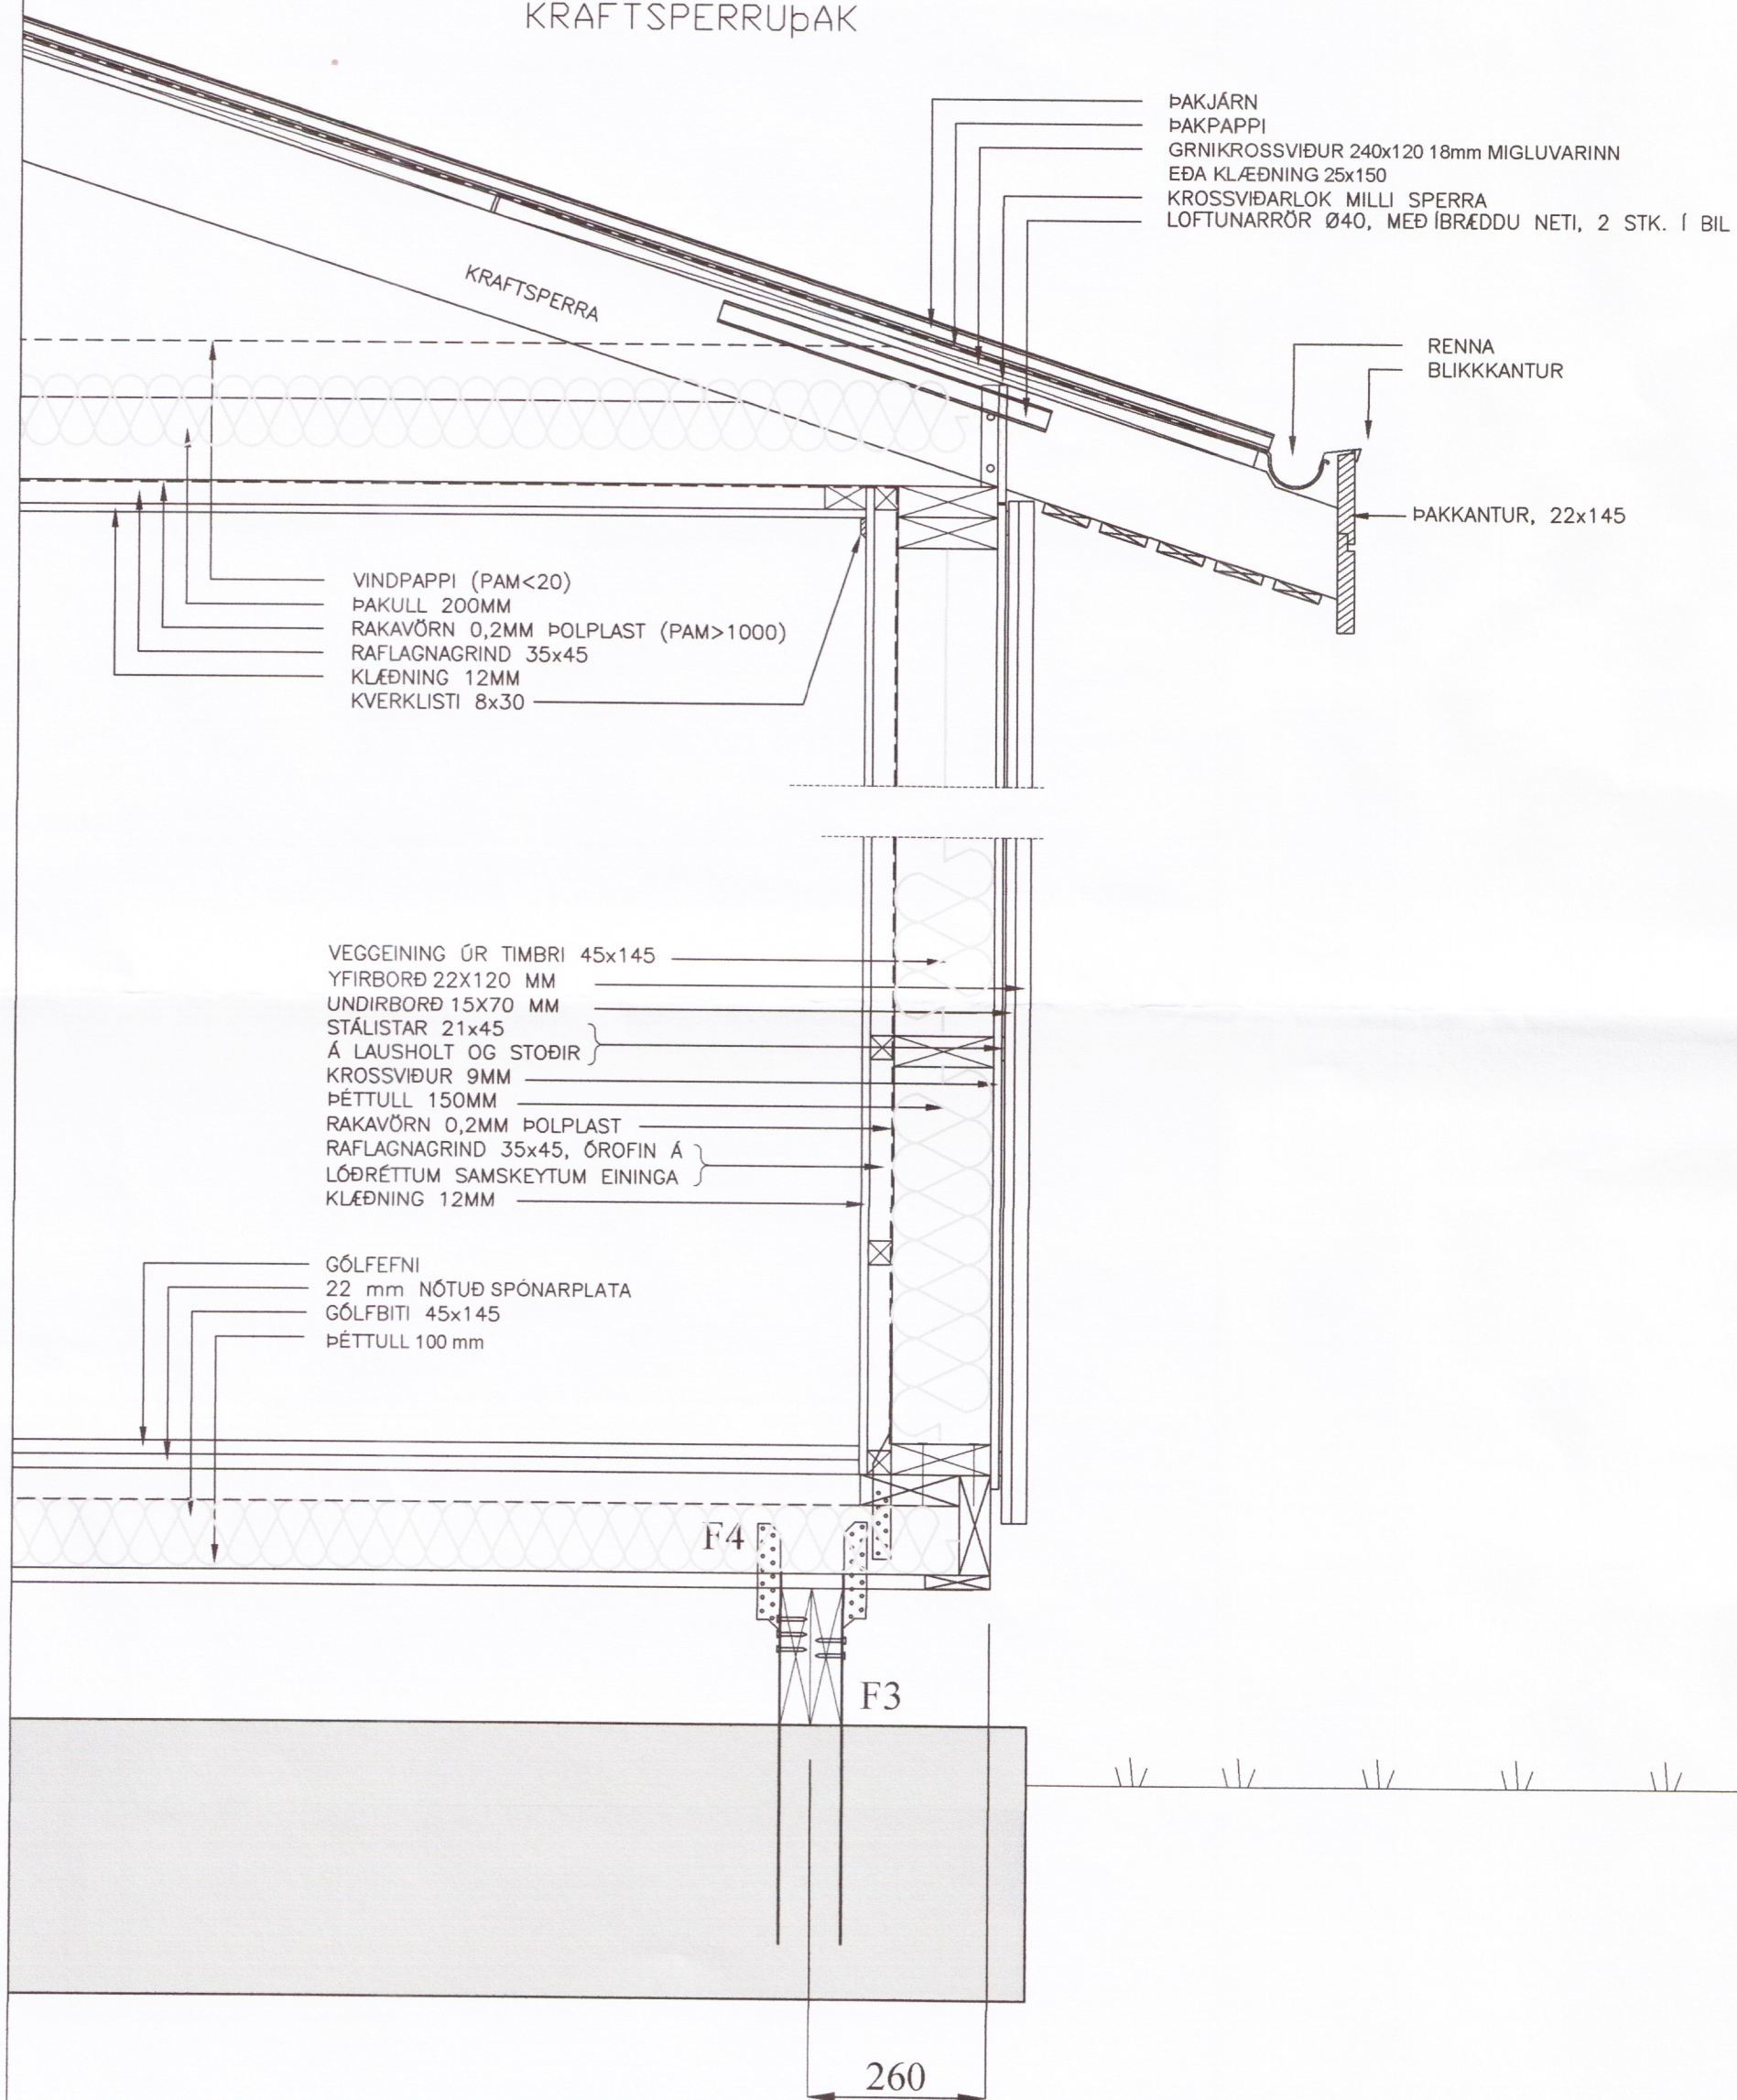

SNÍÐ Í GÖLF, VEGG OG ÞAK.
Mkv. 1:10

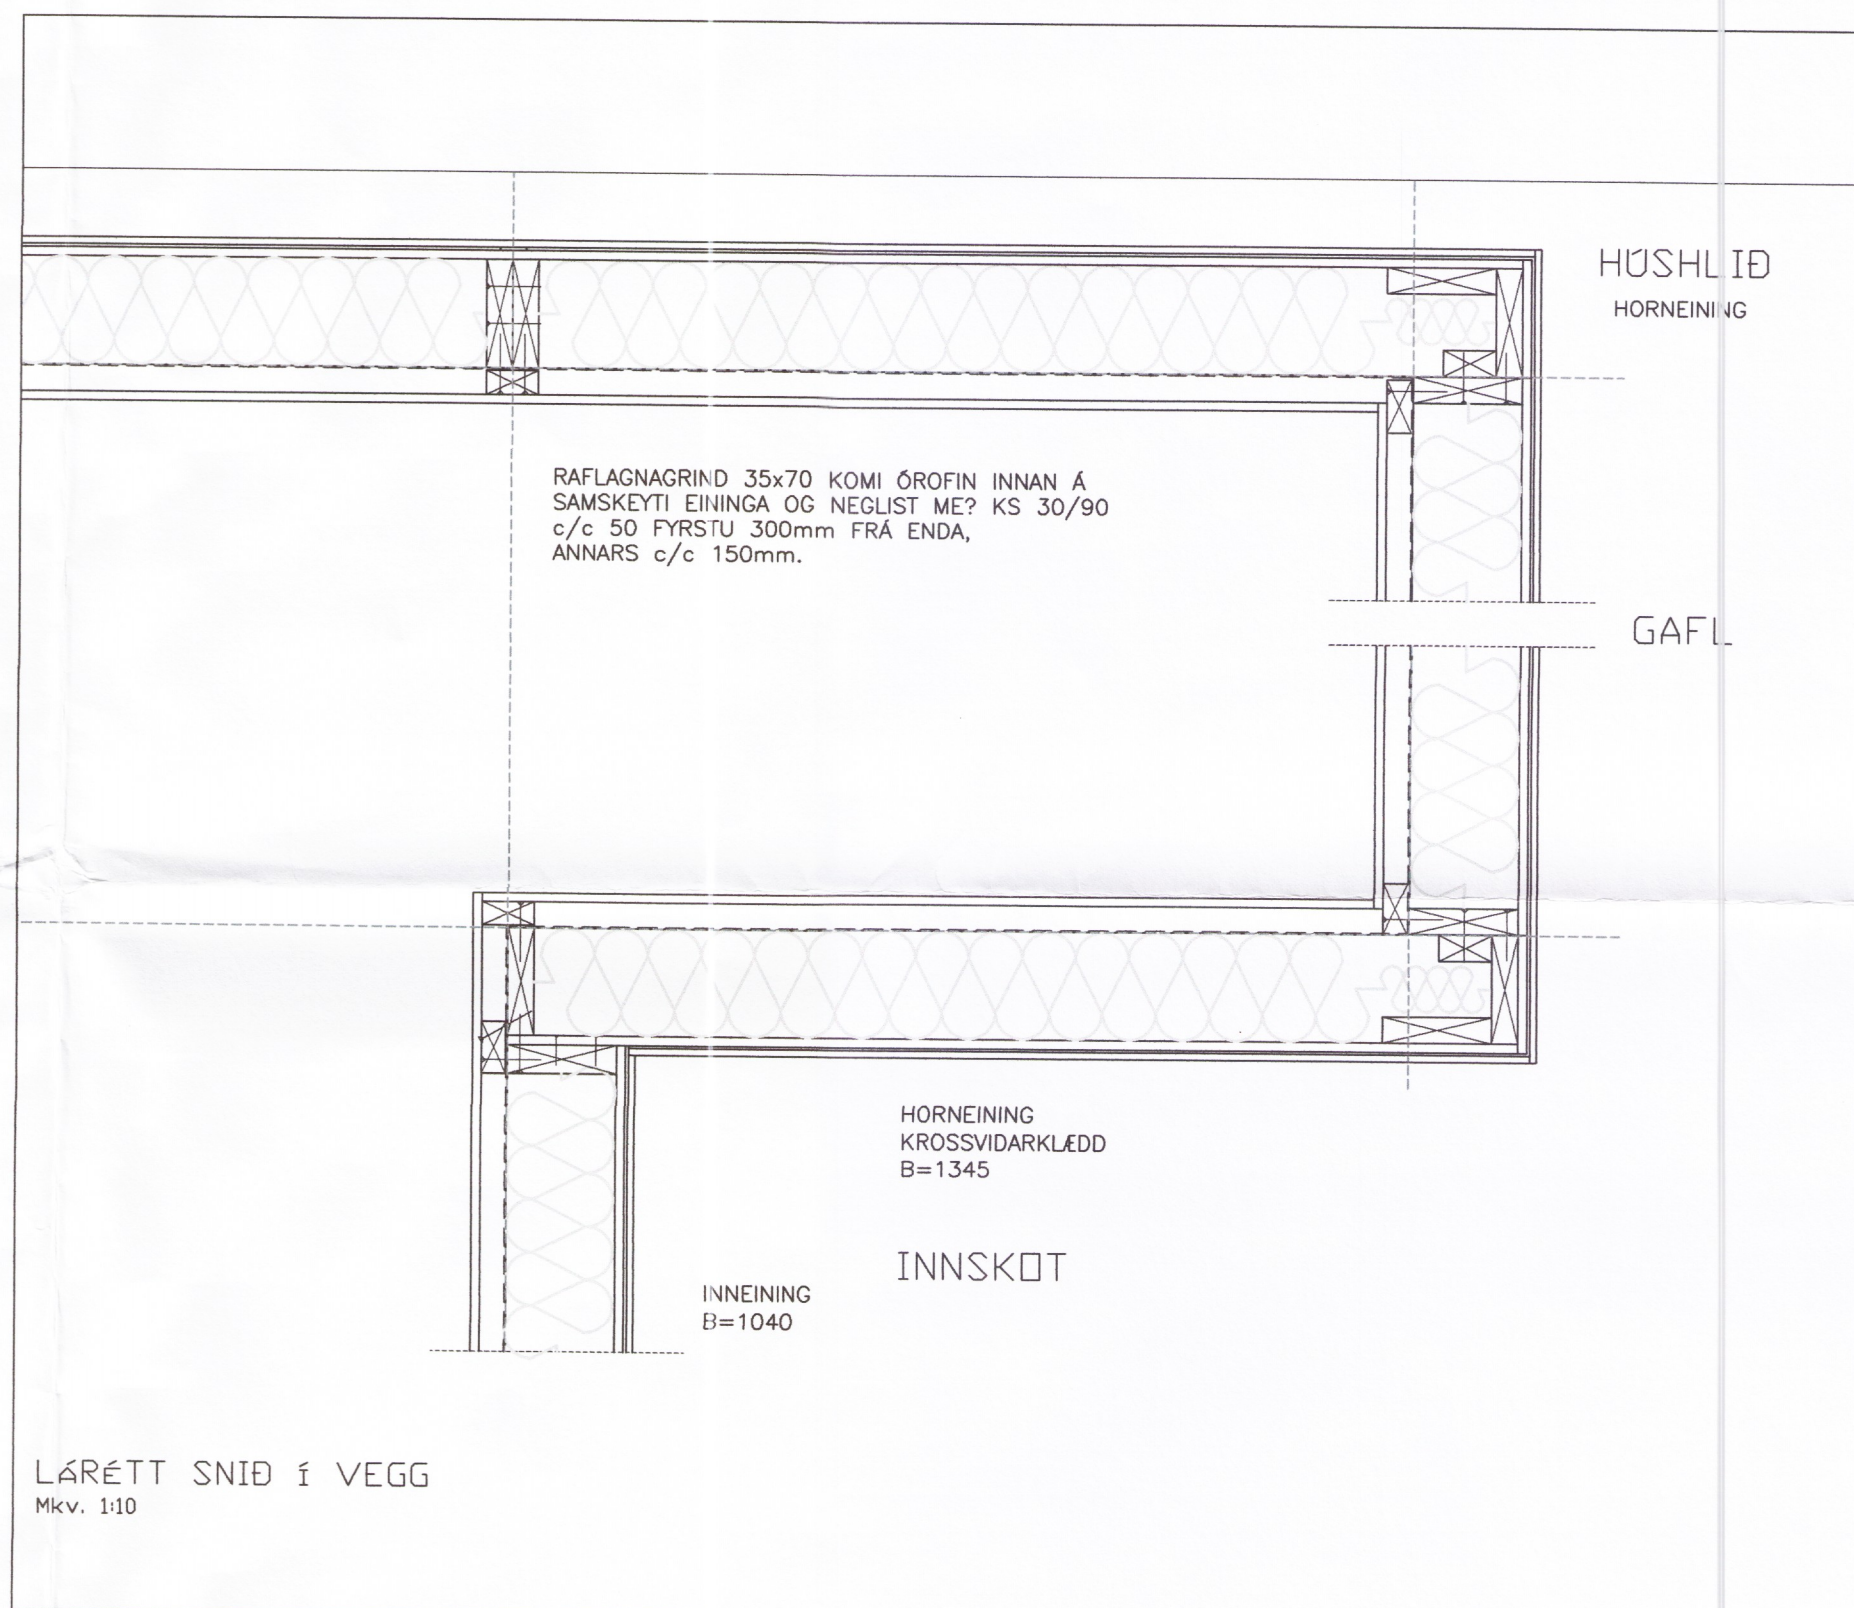

| BR | DAGS | BREYTING | | |
|---|------------------|---|--------------------|-------------|
| | | | | |
|  Kjaran Garðarsson Hjarðarholti 11 800 Selfossi Sími: 783 4180 Netfang: kjarangardar@gmail.com | |  EYRAVEGI 65 800 SELFOSSI SÍMI: 578 3344 NETFANG: sghus@sghus.is VEFFANG: www.sghus.is | | |
| EFFORT | 12 - 18 | 23.04.2018 | Landnúmer (170499) | |
| Smáralundur 1, Bláskógabyggð 5441-18 | | | | |
| Burðarvirki: Snið í gólf, veggi og þak | | | | Kvarði 1:10 |
| HANNAD: | TEIKNAD: | DAGSETNIG | VERKNÚMER | |
| KG | KG | 05.06.2016 | 2018-09 | |
| SKRÁARNAFN | SAMBÝKK | 150555-7649 | TEIKNING NÚMER | |
| Smáralundur 1 Burðarvirki.dwg | <i>Deise Sgs</i> | | 222 | |