




Yfirlit Vestur
 Allt : súlur, dregarar, gólfbitar, útveggjagrind, stálstoðir, milliloft, sperrur, límtresbitar

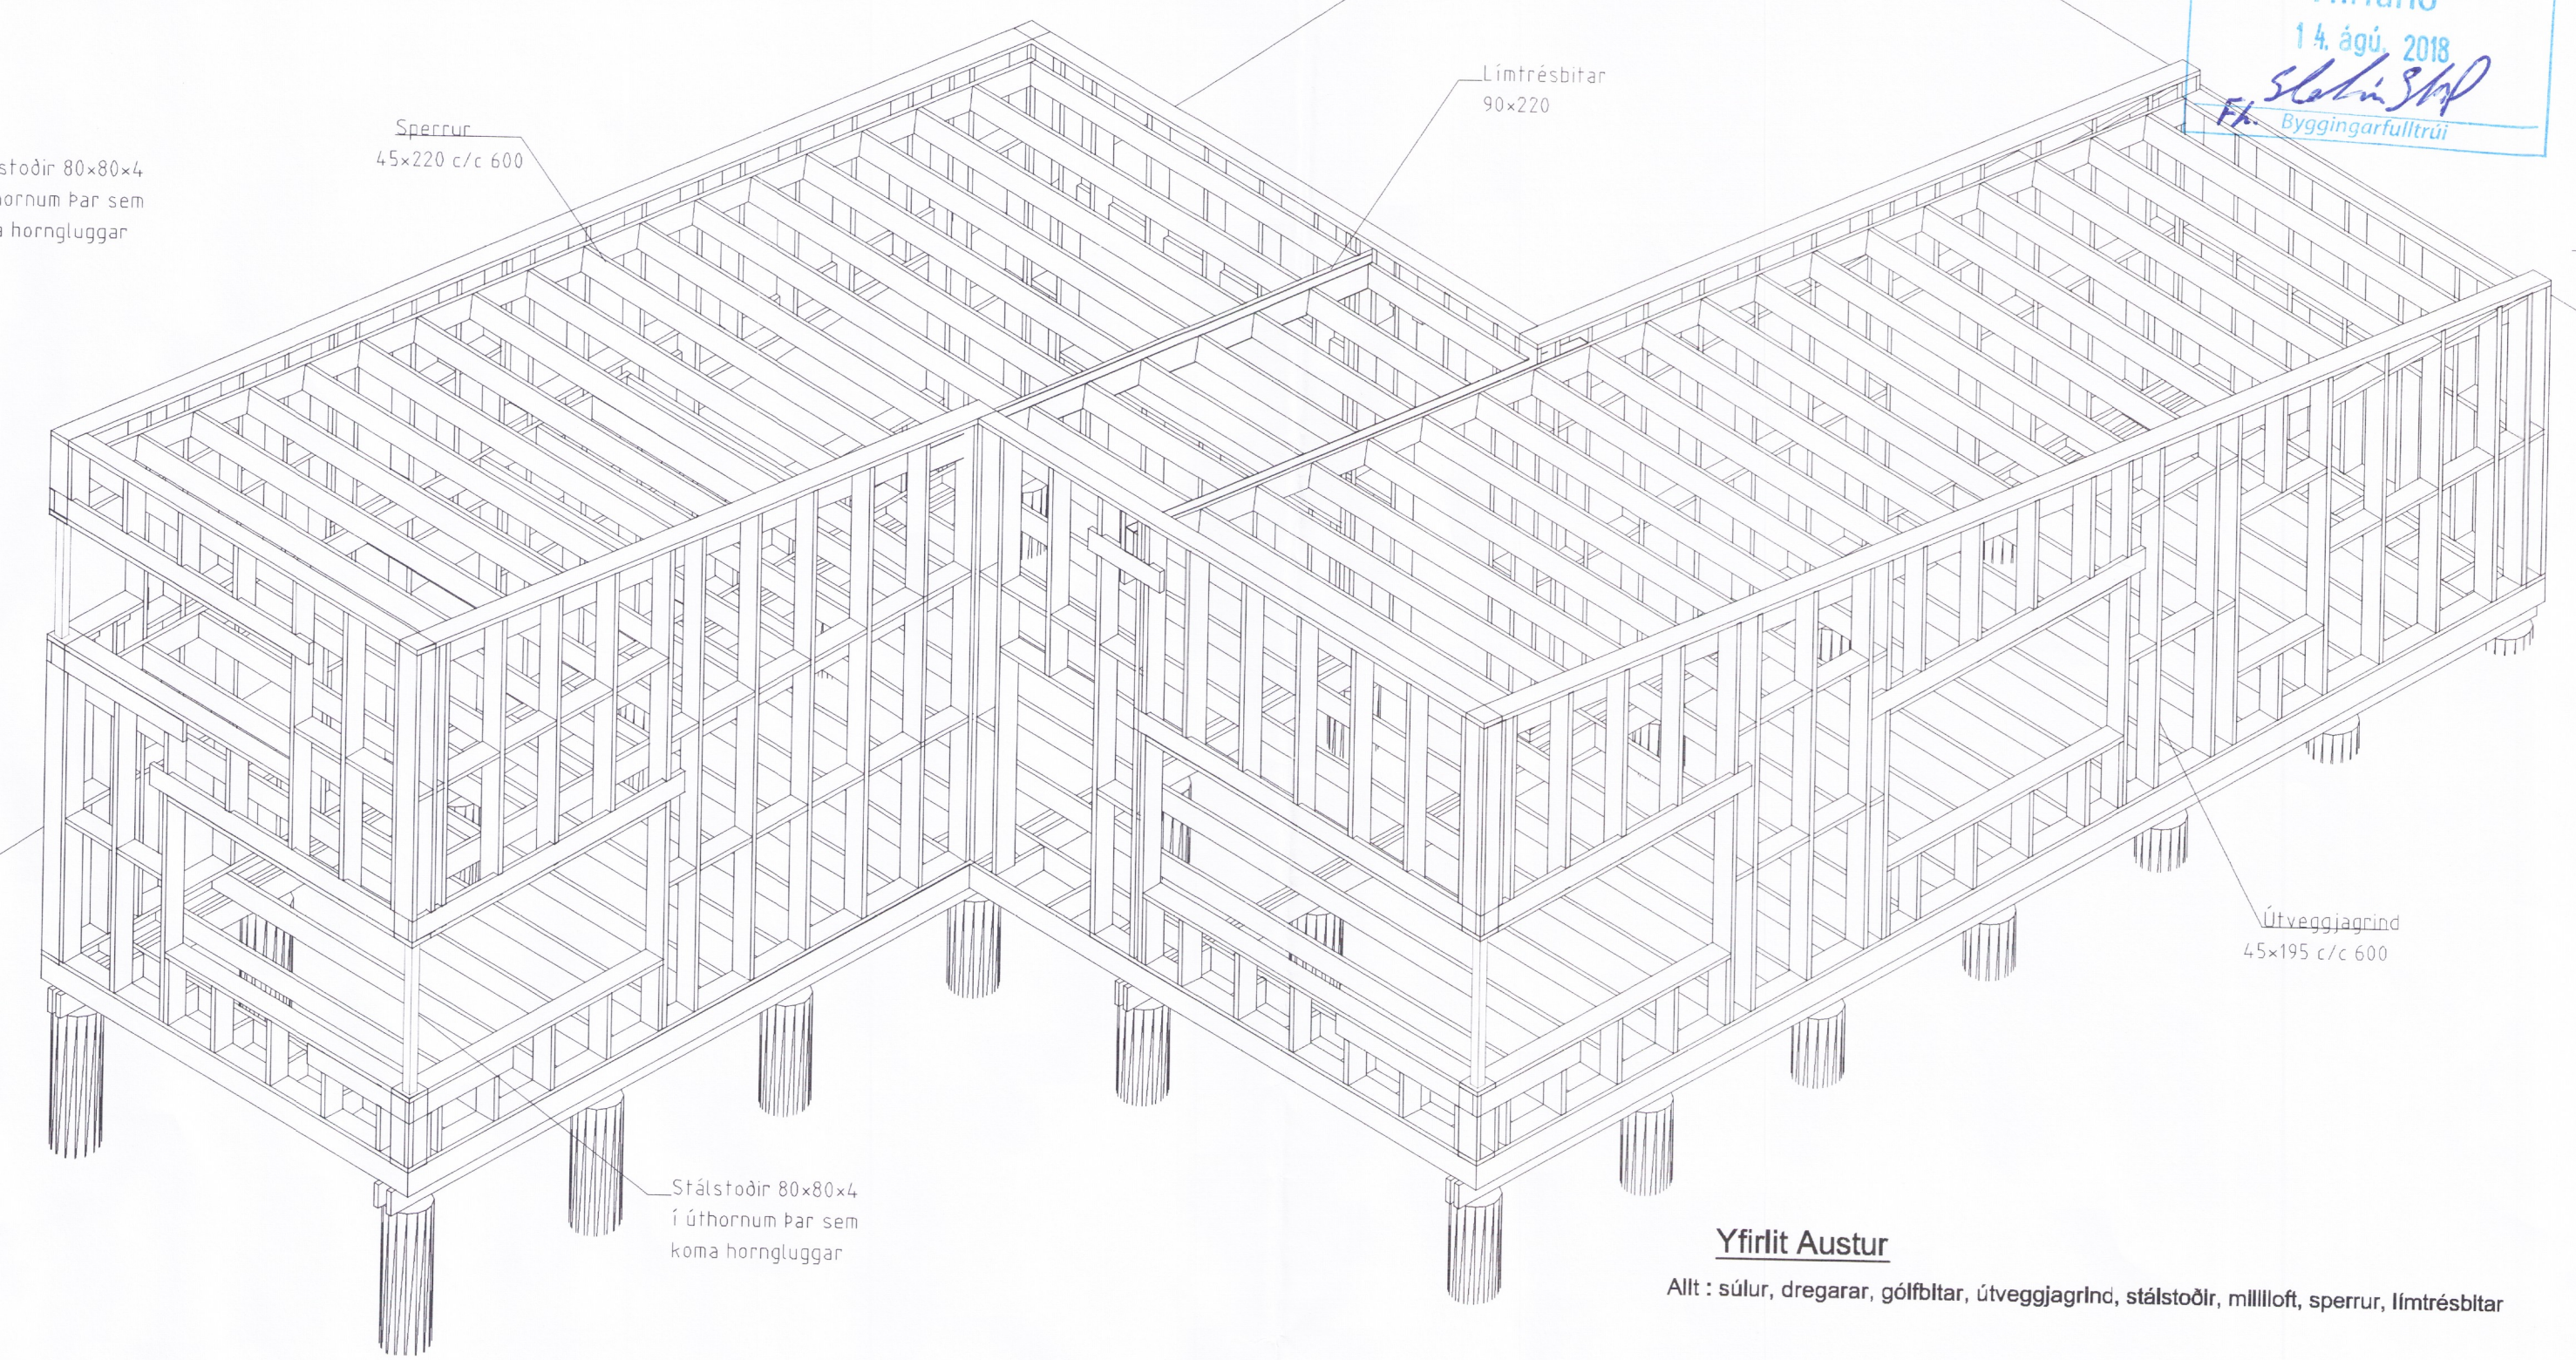


Yfirlit Austur
 Allt : súlur, dregarar, gólfbitar, útveggjagrind, stálstoðir, milliloft, sperrur, límtresbitar

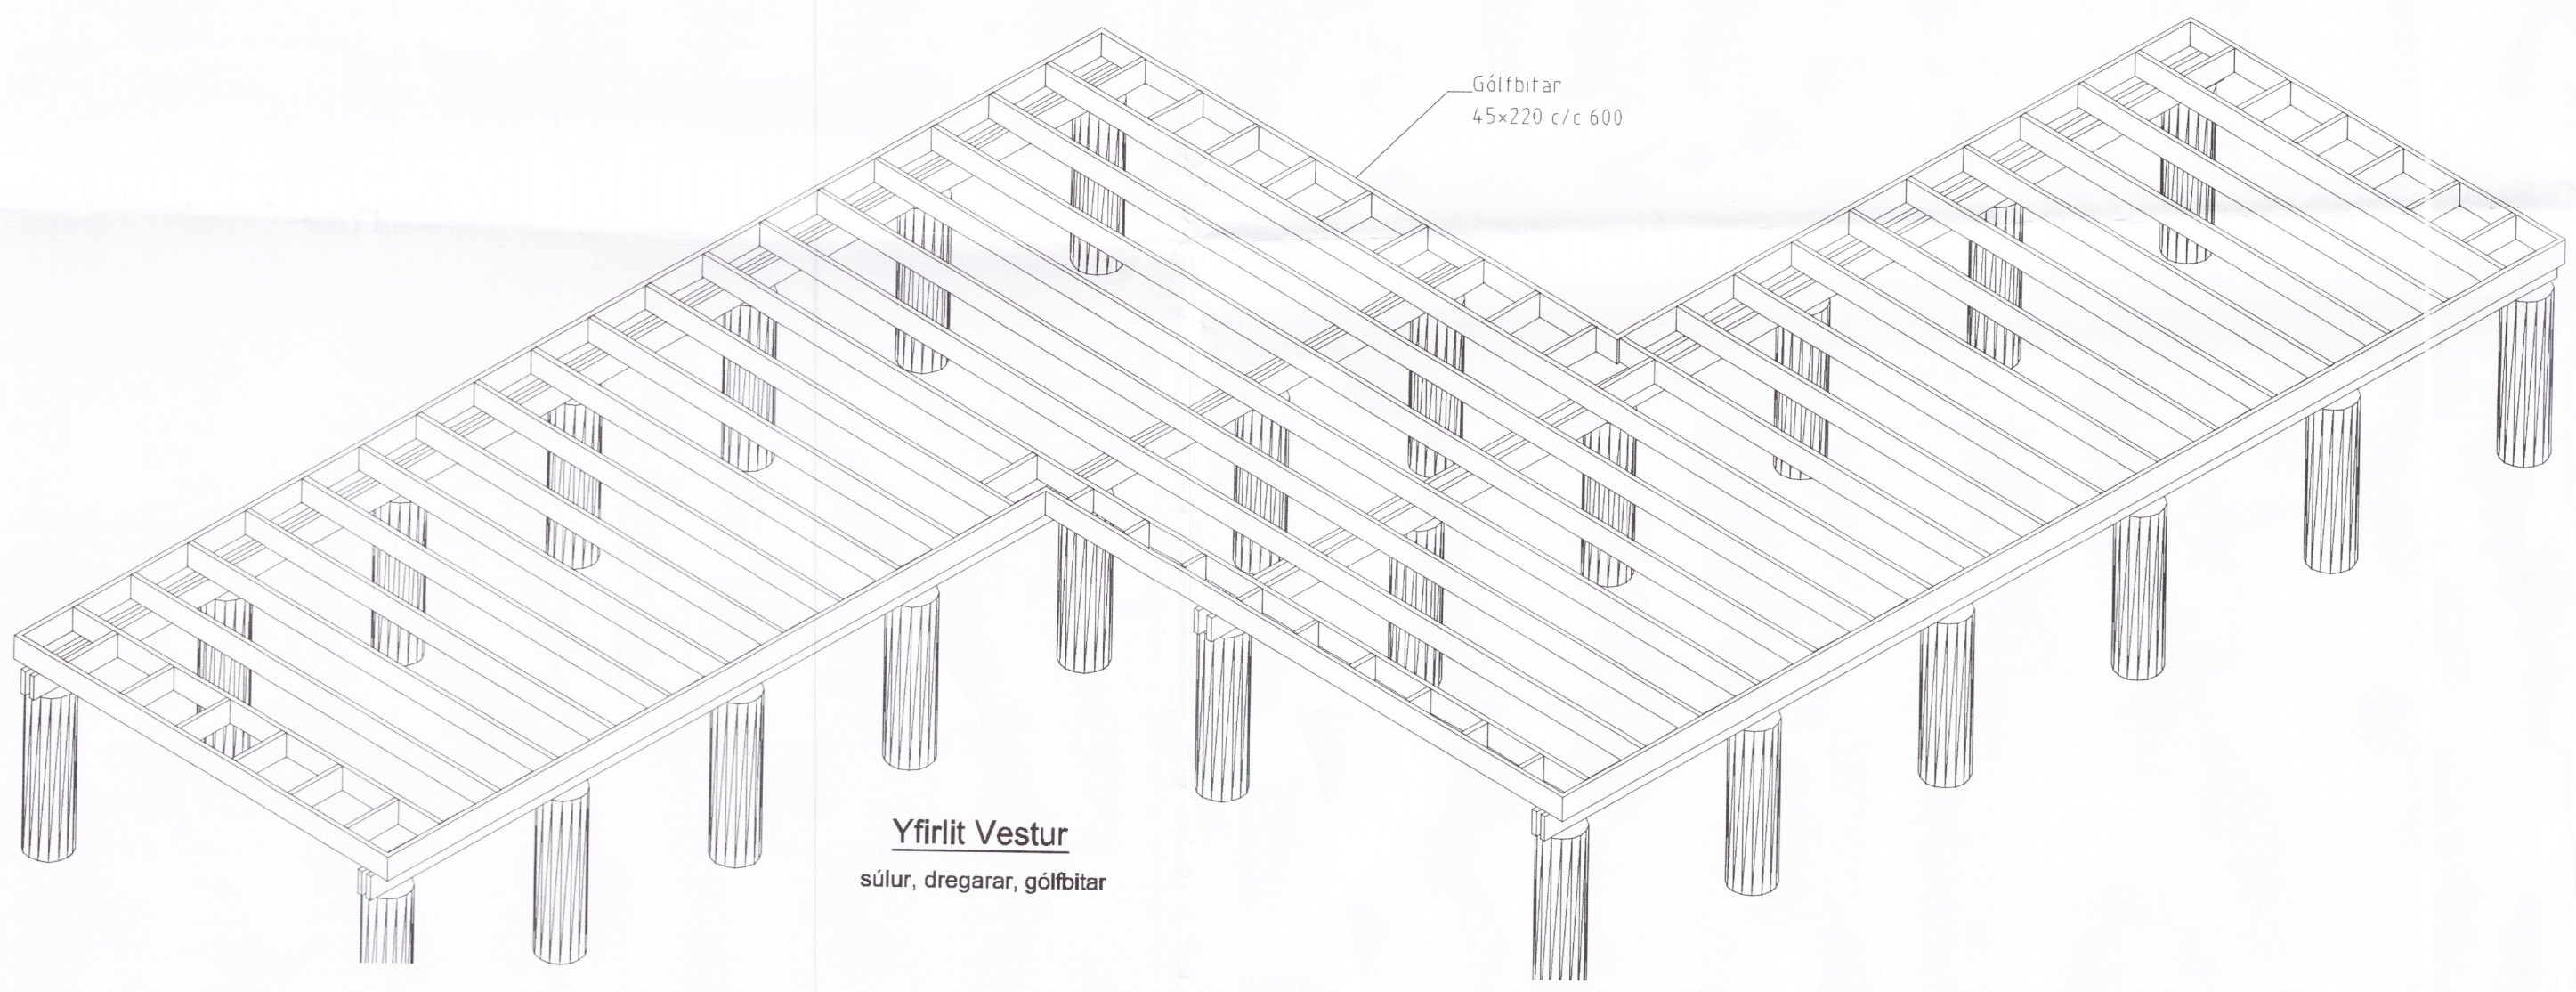

Yfirlit Vestur
 súlur, dregarar, gólfbitar

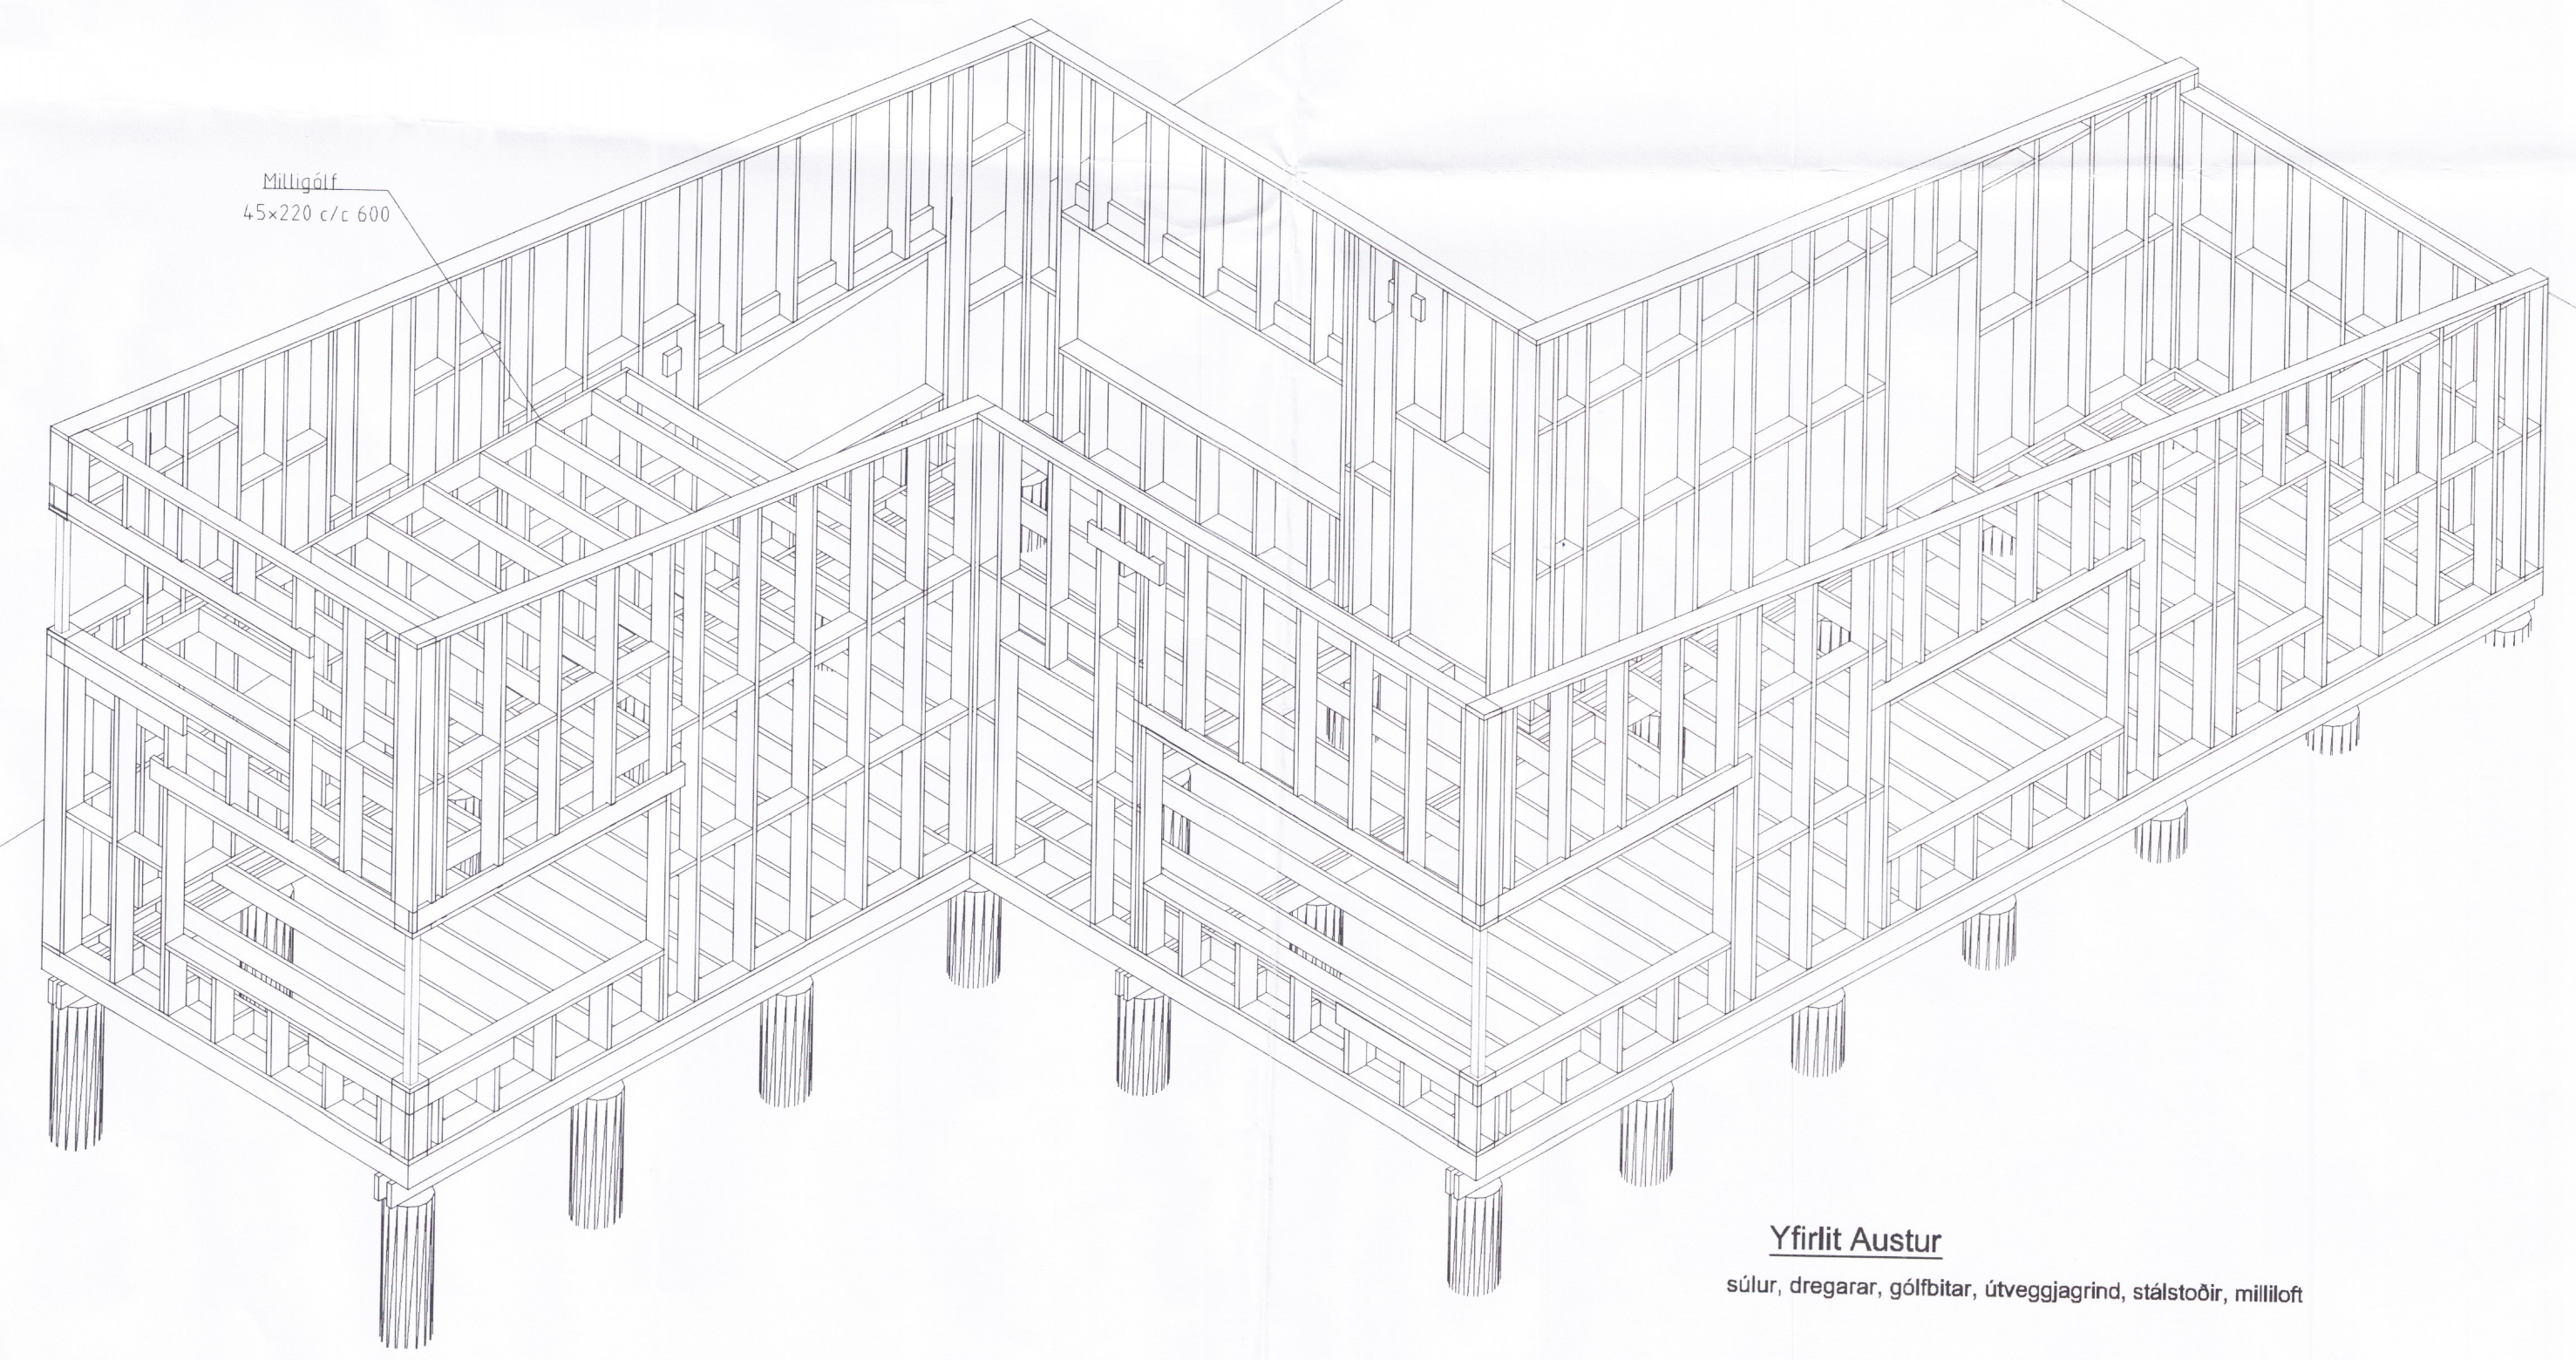

Yfirlit Austur
 súlur, dregarar, gólfbitar, útveggjagrind, stálstoðir, milliloft

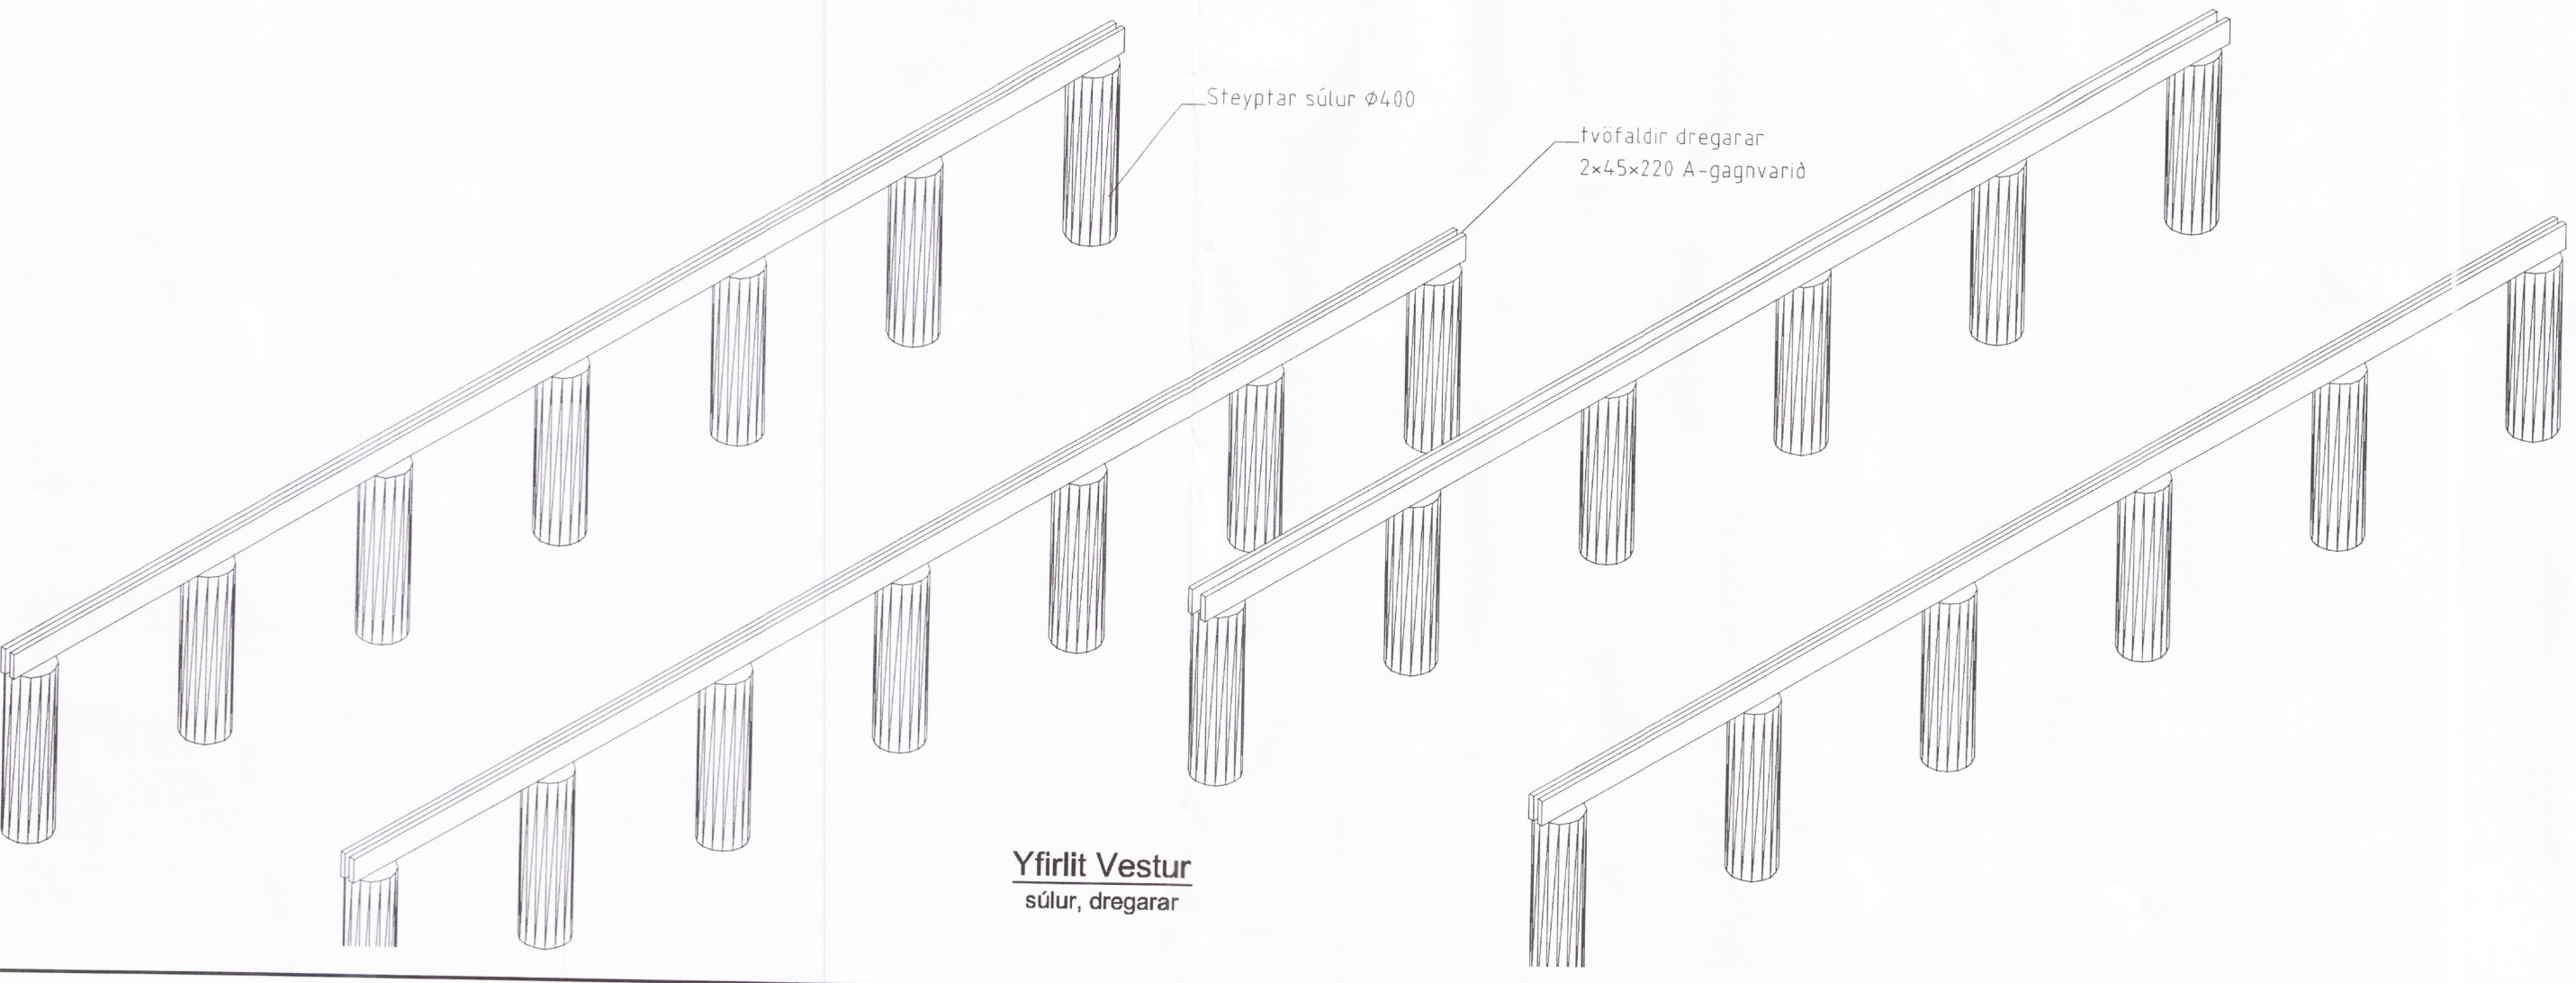

Yfirlit Vestur
 súlur, dregarar

Teikning hugsuð til hliðsjónar

Númer	Dags	Skýring breytingar	Br. af

GÁG ehf Verk- og tækniráðgjöf Glaði Ágúst Guðmundsson - Byggingatæknir, kt: 250860-7499 Glaðsátt 41, 221 Hafnarfj., s: 866 0880 Netfang: glaðguðmunds@gmail.com.	MKV. 1:50 á A1	DAGS. 10.07.2018	ÚTGÁFA NR. 1
HEITI VERKS: Sumarhús Heiðarbæ - Land 223275	TEIKN. GG	REIKN. GG	VERKNR. 5371-18 NR. TEIKNINGAR B-103-3d
HEITI TEIKNINGAR 3D - Skýringarmynd	ÁRTUN HÖNNUÐAR Erla Þ. Gunnarsdóttir	ÁRTUN SAMRÆMINGARHÖNNUÐAR	DAGS. ÁRTUNAR