



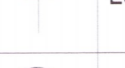



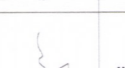
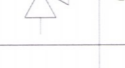


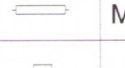

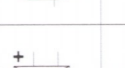
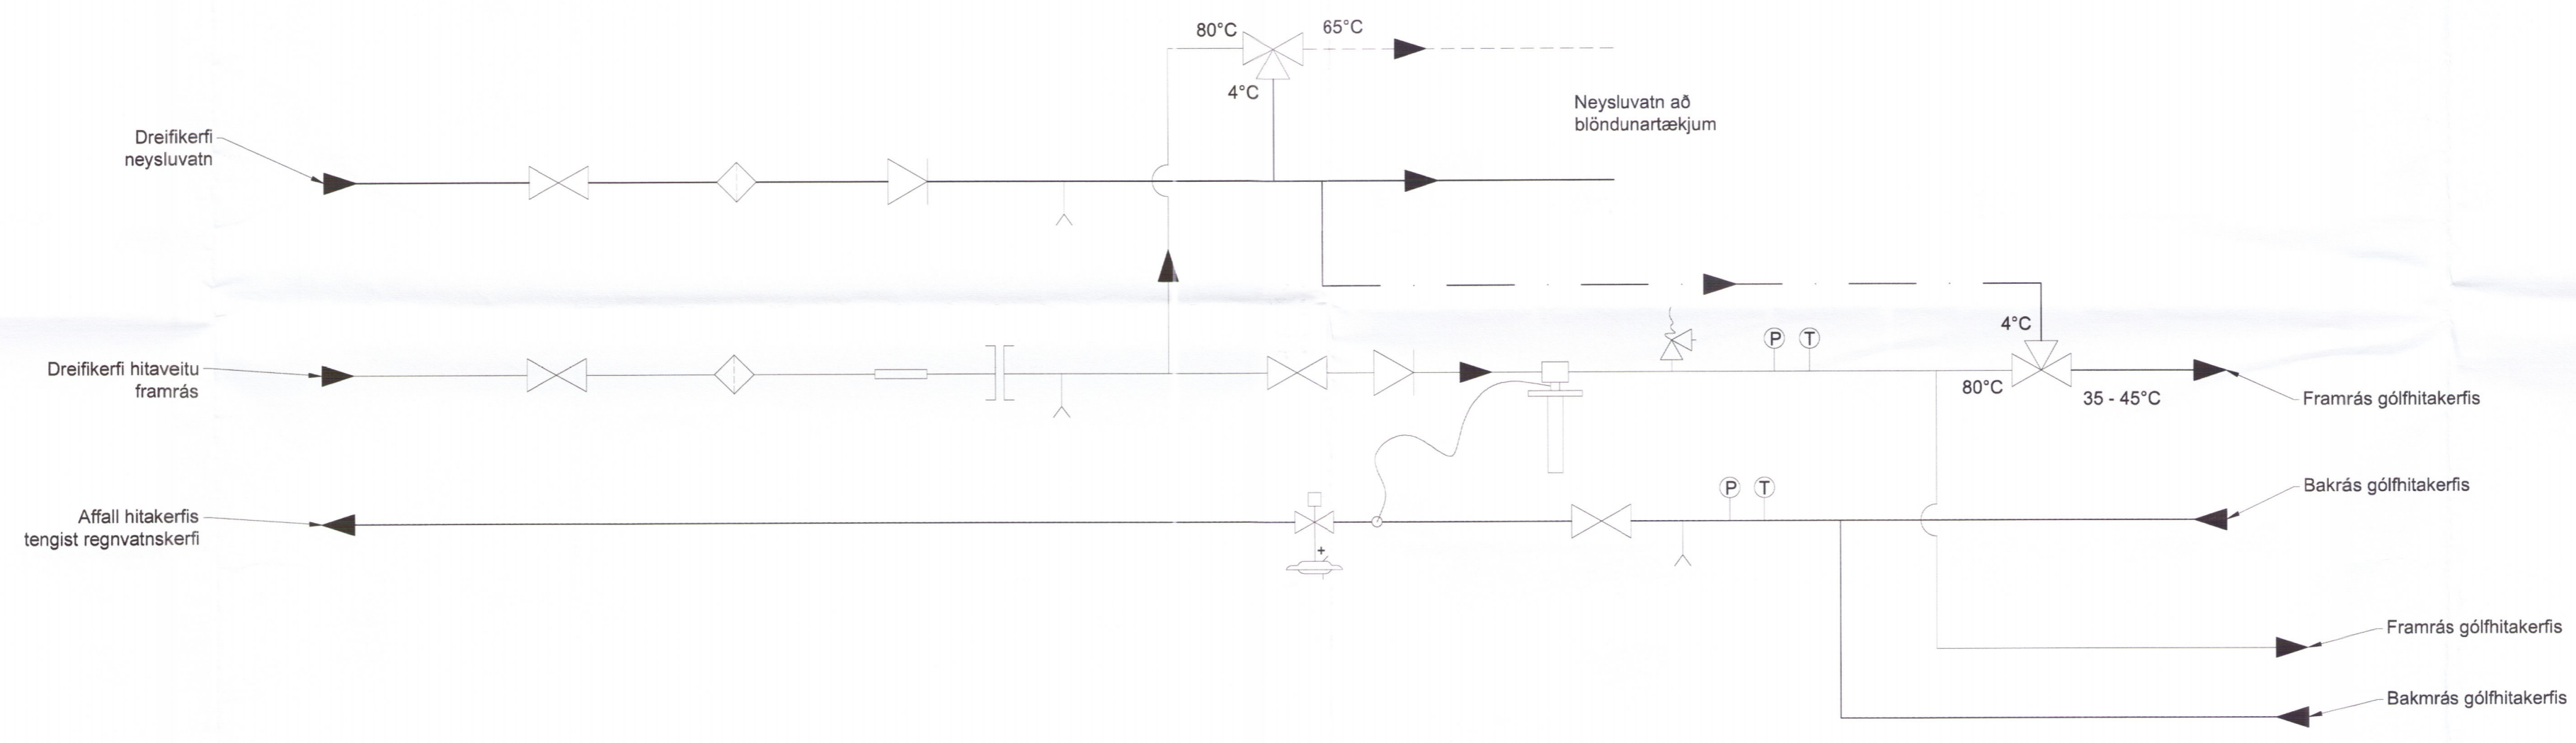
	Stopploki
	Hitamælir
	Þrýstímælir
	Þensluker
	Lofttæming
	Hringrásardæla
	Vatnssía
	Áfyllingarloki
	Öryggisloki
	Einstefnuloki
	Union
	Mátbútur fyrir mælir veiltu
	Slaufuloki
	Hita- og þrýstistýróur loki
	Hitastillir 30-100°C
	Mismunaprýstijafnari



ÖLL AFRITUN TEIKNINGAR AD HLUTA EÐA HEILD. ER HÁÐ SKRIFLEGGU LEYFI HÖFUNDA.

ÚTGÁFUFRILL			
ÚTG.	DAGS.	SKYRINDAR.	SAMB.
CO	28.07.18	VERKTEIKNING	KE



HEITI VERKS:
DJÁKNAVEGUR 3
 801 SELFÓSS

HEITI TEIKNINGAR:
 LAGNIR 5818-18
 INNTAKSGRIND

VERKNR:	TEIKNR:	BL. NÚMÉR:
6321-400	DJÁ3-P-0.002	
MKV:	HANNAÐ:	TEIKNAD:
	AJ	AJ
		RYN:
		KE

NAFN OG KT. SAMBYGGJANDAR:
KRISTINN EIRÍKSSON KT: 120556-2749
 UNDRISKRIFT SAMBYGGJANDAR

