



GRUNNMYND 1:50

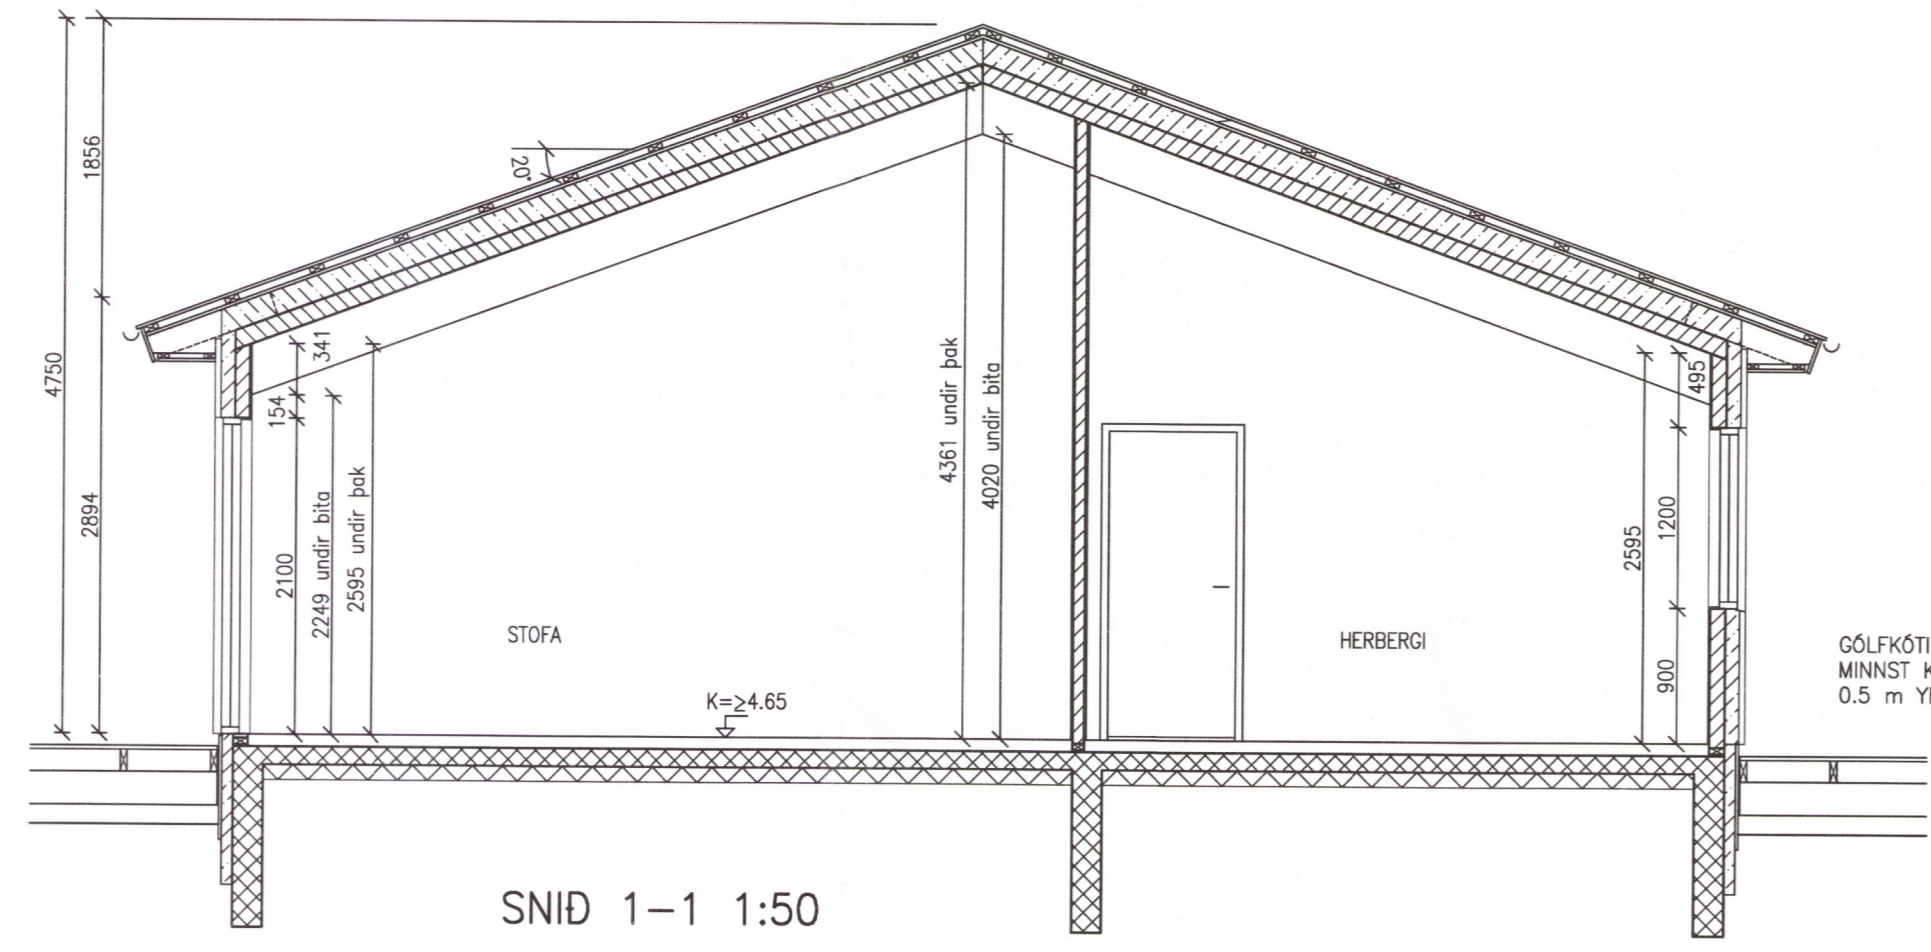

SNID 1-1 1:50

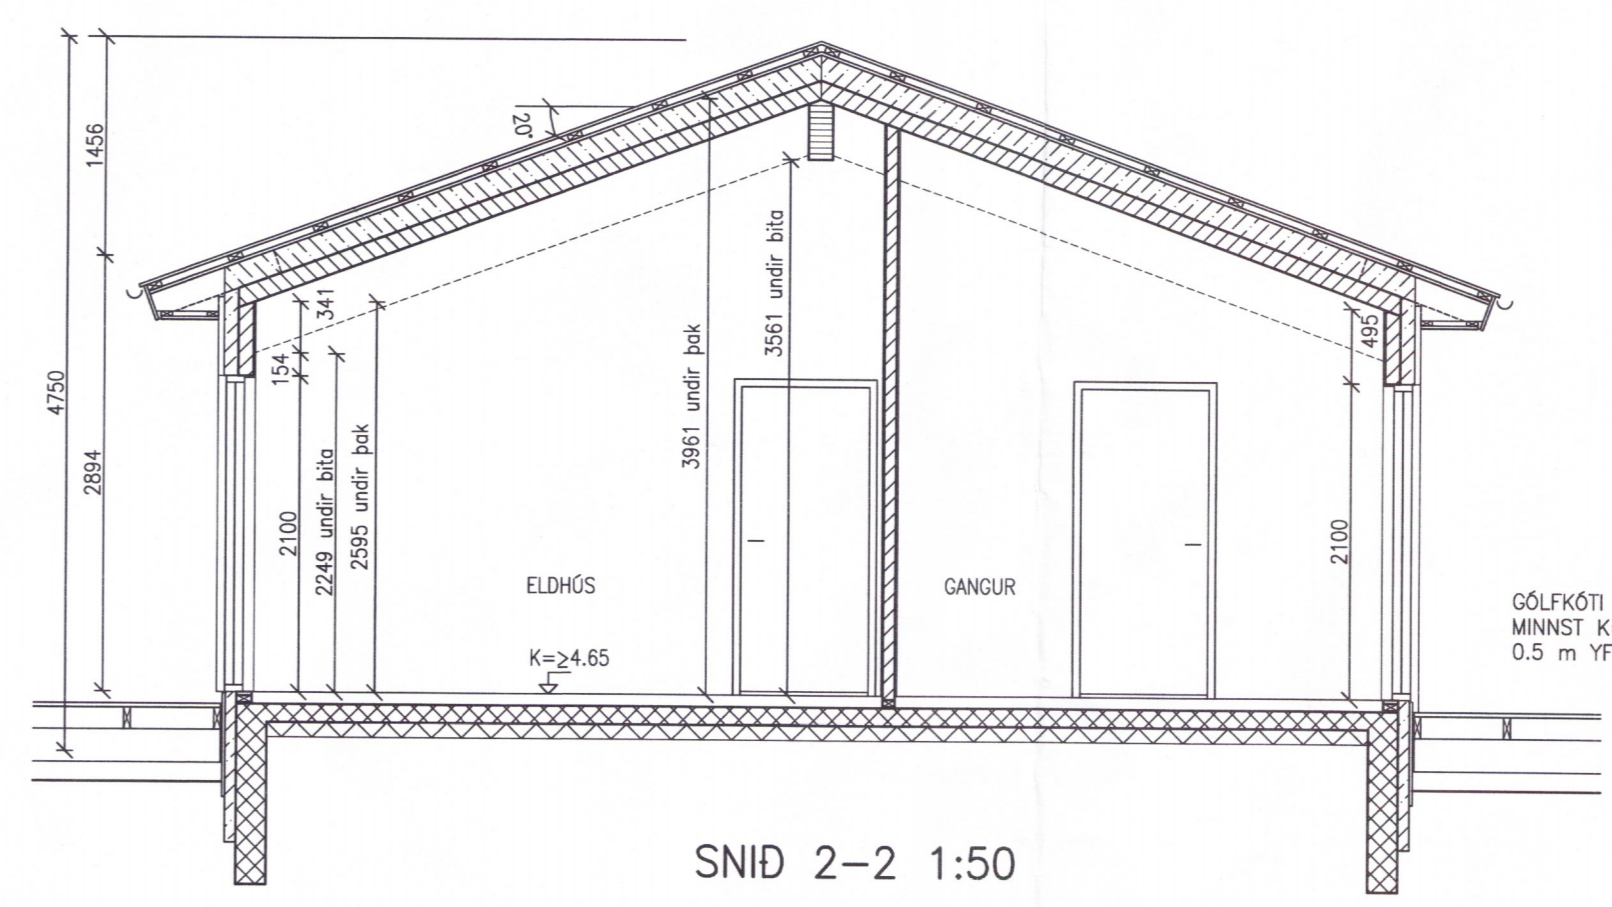

SNID 2-2 1:50

NR.	DAGS.	BREYTING	NR.	DAGS.	BREYTING

SKÝRINGAR
 ÖLL MÁL Á TEIKNINGU Í MILLIMETURM
 EKKI SKAL MÆLA UPP AF TEIKNINGU
 GLUGGAGÖT = GLUGGAMÁL + 20 mm
 HURDARGÖT = HURDARMÁL + 20 mm

17/8/18
 SEMUNDUR EIRIKSSON 261249-2949

FORNUSTADIR
 FLÓAHREPPUR
 801 SELFÓSS

KLÖPP
 KLÖPP ARKITEKTAR-VERKFRÉÐINGAR EHF
 NETHYL 2E, PÓSTHÓLF 10050, 130 REYKJAVÍK
 SÍMI 577 2277, 699 7747 - klopp@simnet.is

HEITI TEIKN. MÁLTEIKNINGAR 5856-18
 GRUNNMYND OG SNID
 MÆLIKVARDI 1:50 DAGS. MARS 2018
 TEIKNING D 001 VERK V 14-305
 BREYTING YFIRFARID S.E.

