



E30 Grunnmynd 1/2 1 : 50

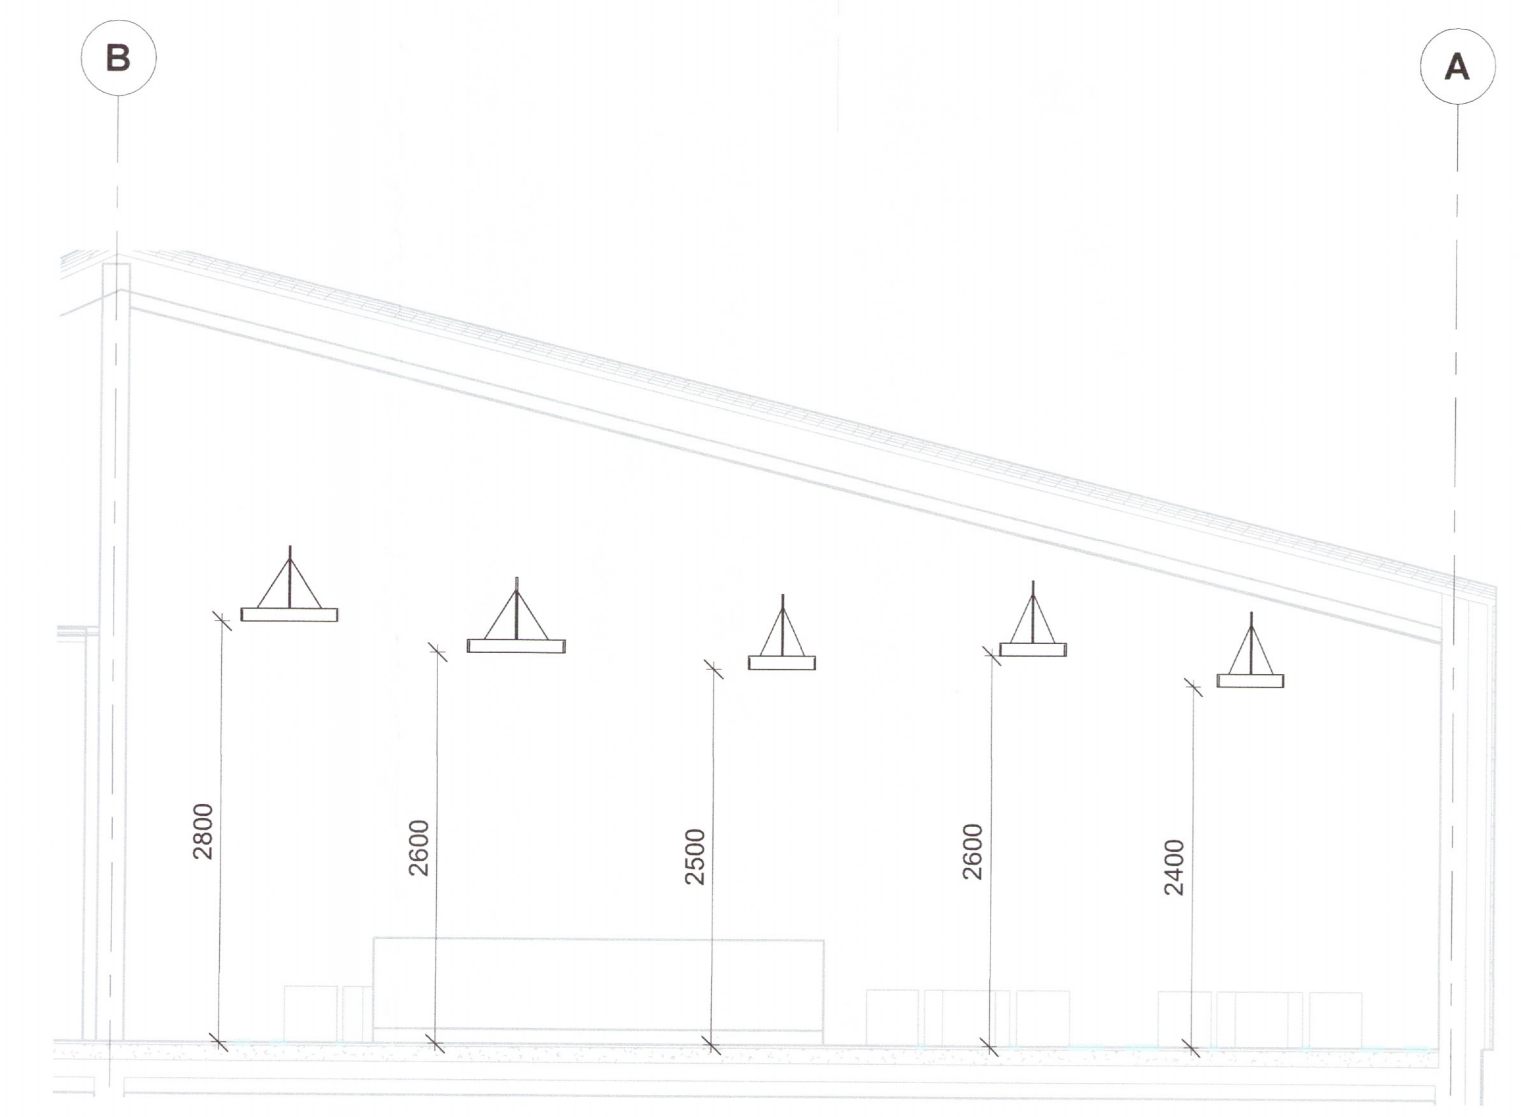

Snið E8 1 : 50

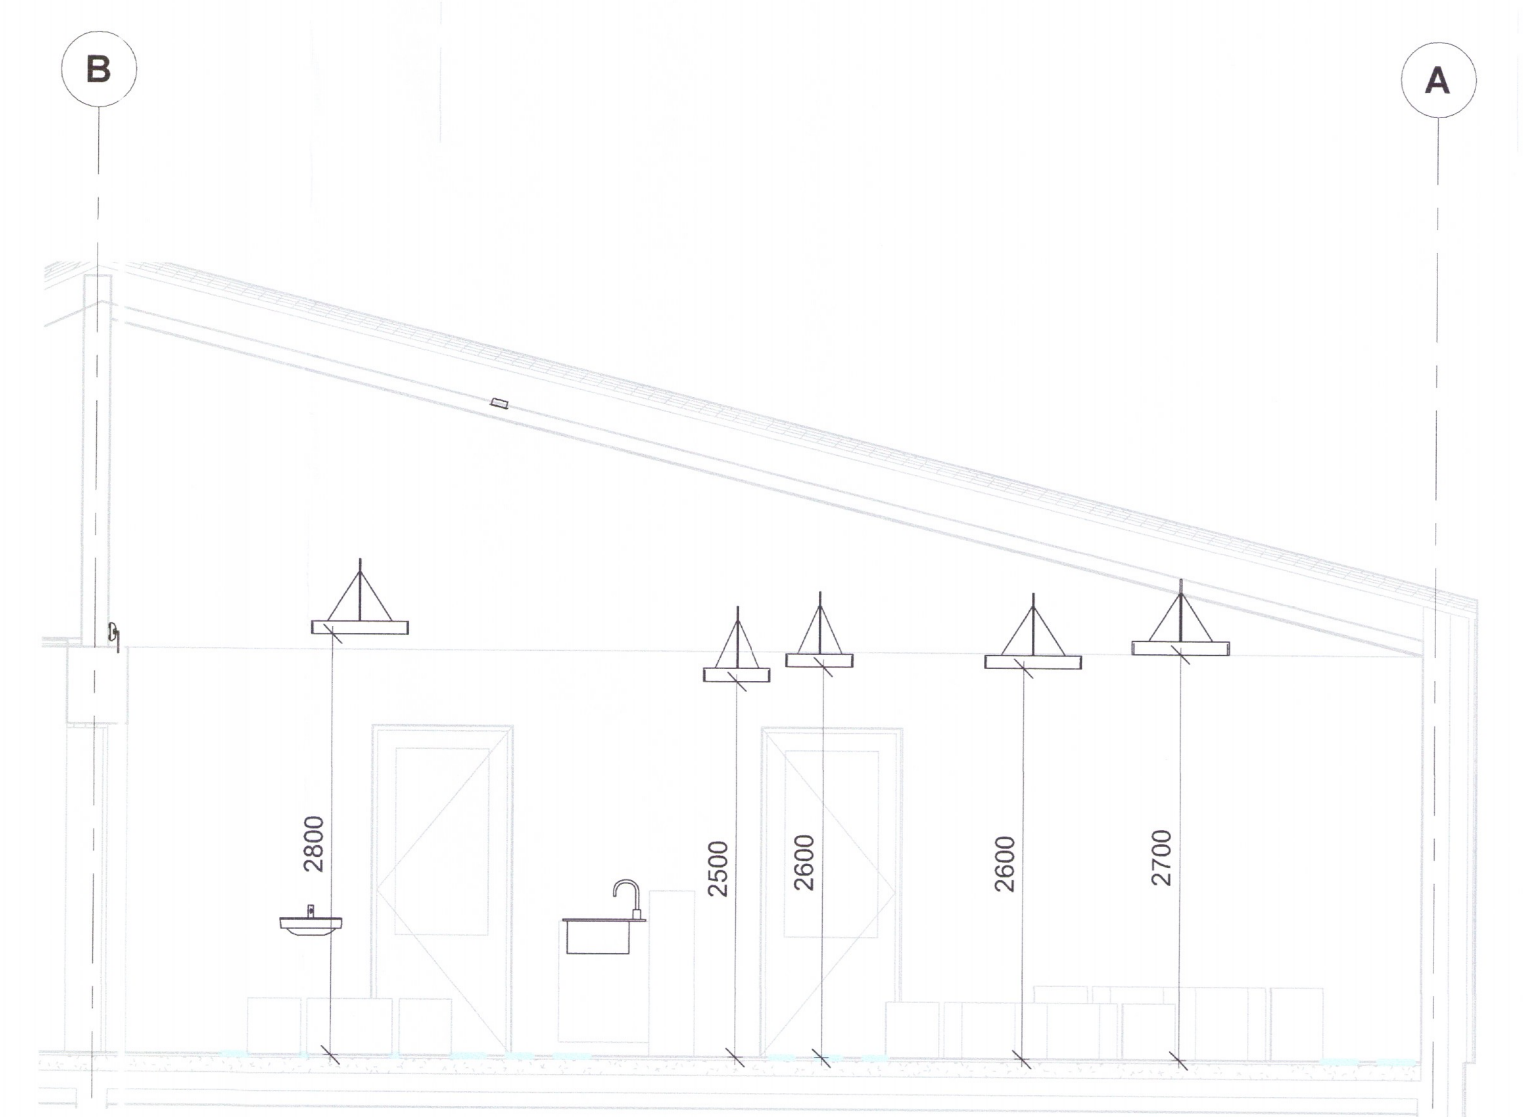

UNDIRRITUN HÖNNUNARSTJÓRA

*David Sig*

**VERKÍS**

www.verkis.is - sími: +354 422 8000

SAMÞYKKT: Bragi Þór Sigurdósson KT:3009492829  
*Þorgeir Þor*

6049-13

A 2018-05-28 VERKTEIKNING EMEEME BÞS BÞS

ÚTG DAGS SKÝRINGAR TEIKNING HANN RÝNT SAMÞ

REYKHOLT, BLÁSKÓGABYGGÐ  
 LEIKSKÓLINN ÁLFABORG  
 Rafkerfi  
 Lampaplan

VERKIFANG 18007 TEIKNING E30.102 A