



BYGGINGARFULLTRUI  
 Samp. 27/2 '96  
 HRUNAMANNAREPPS


*Hilmar Selmarsson*

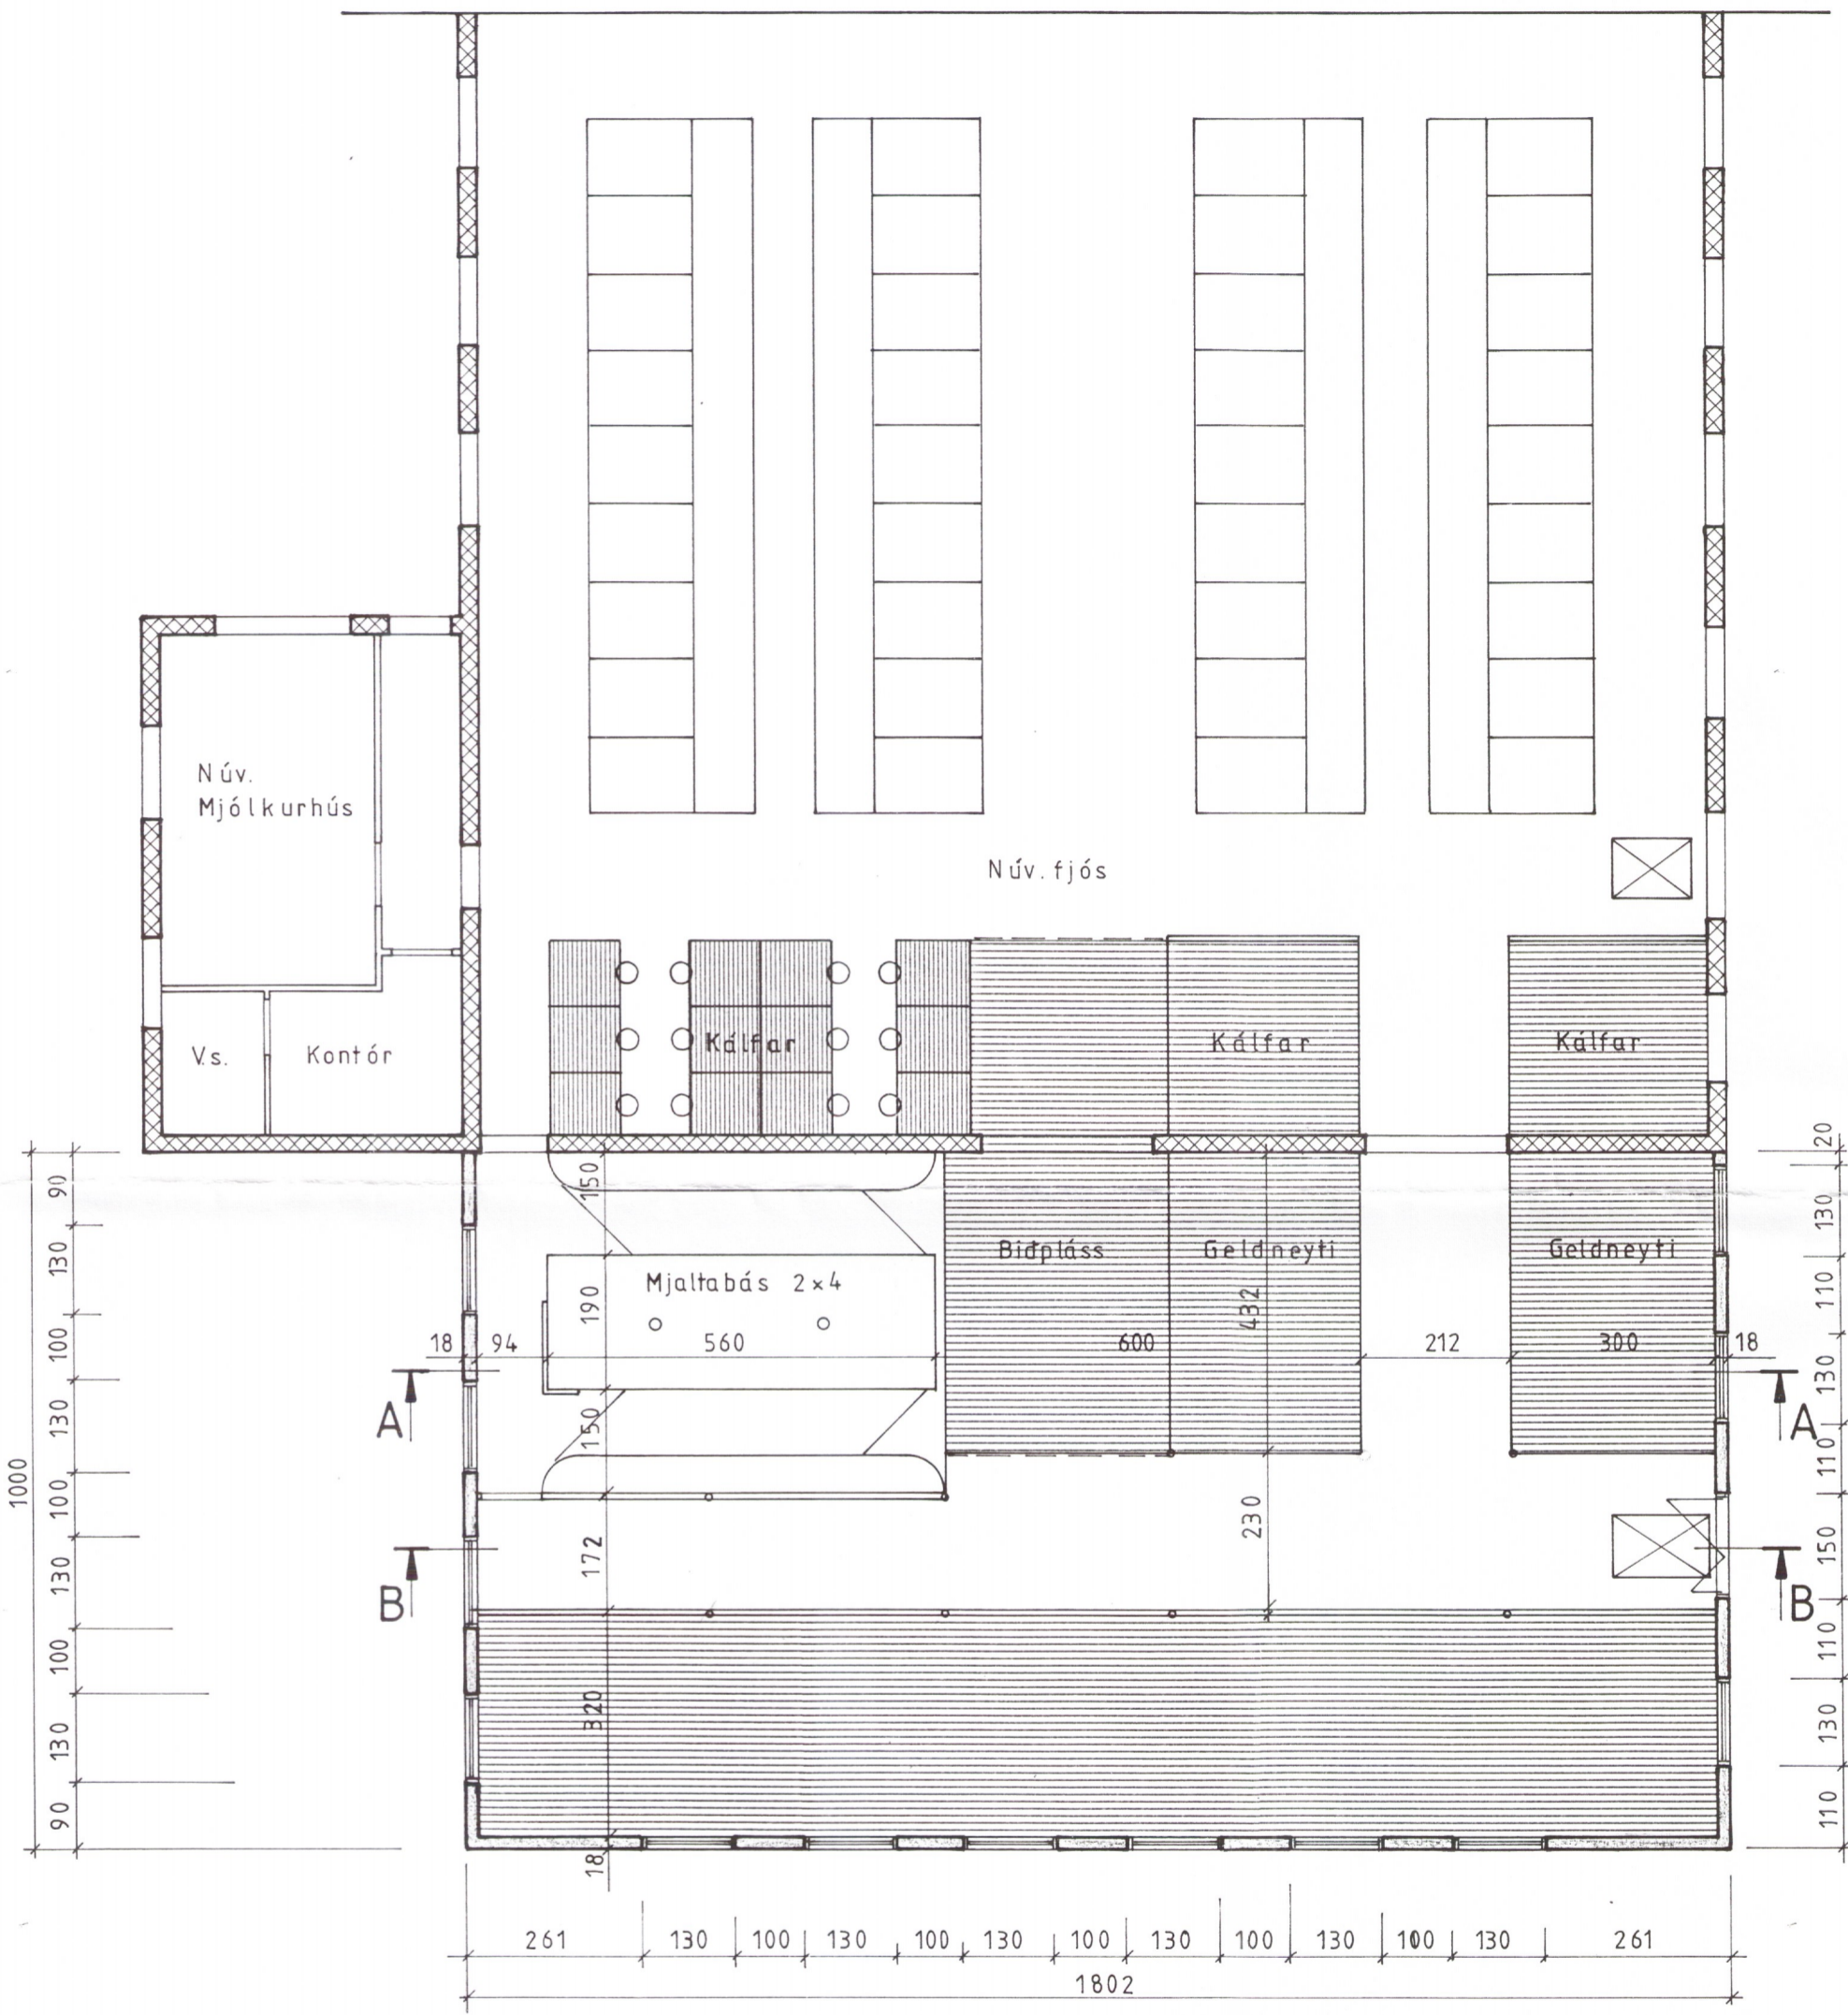

Grunnmynd

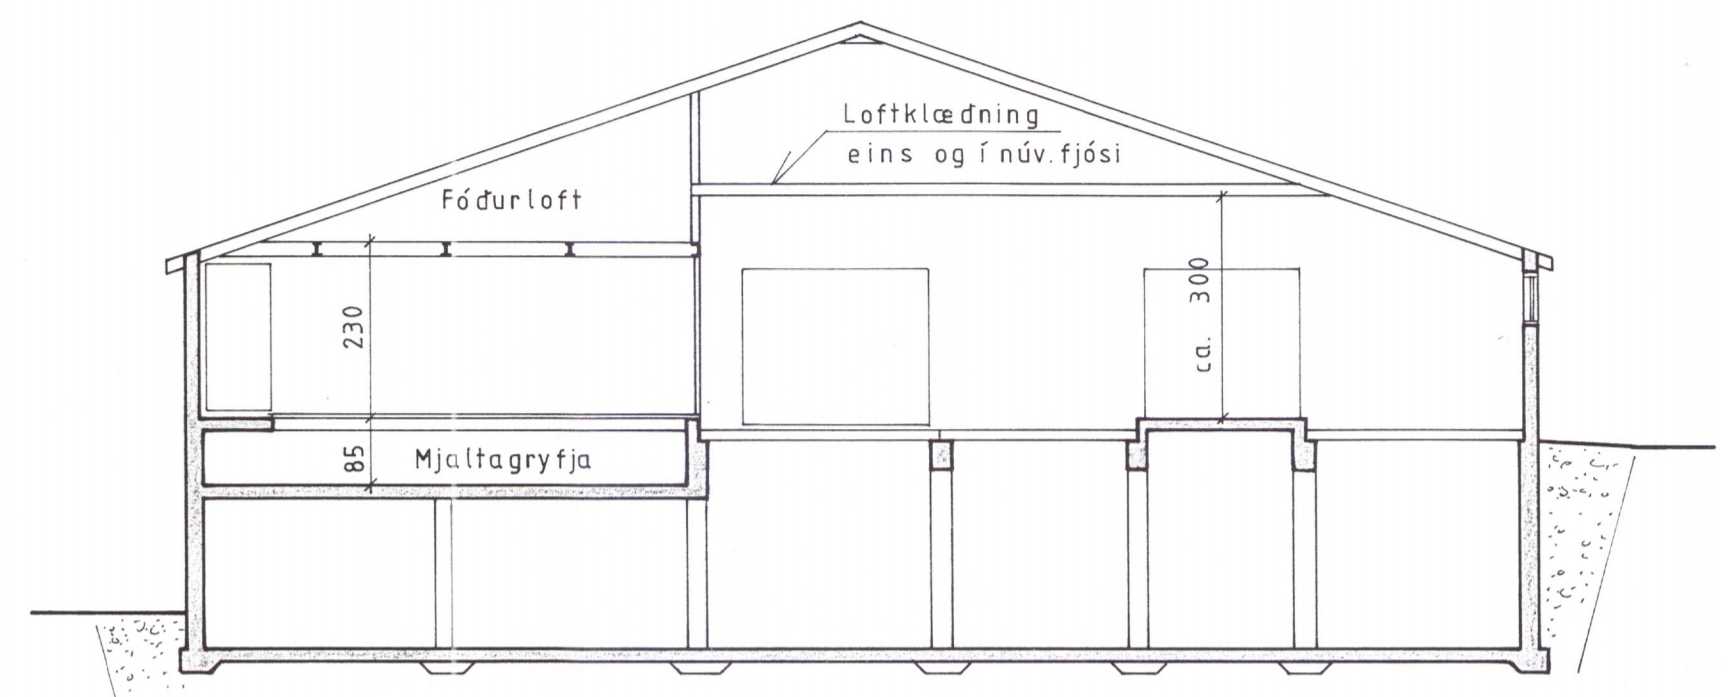

Snid A-A

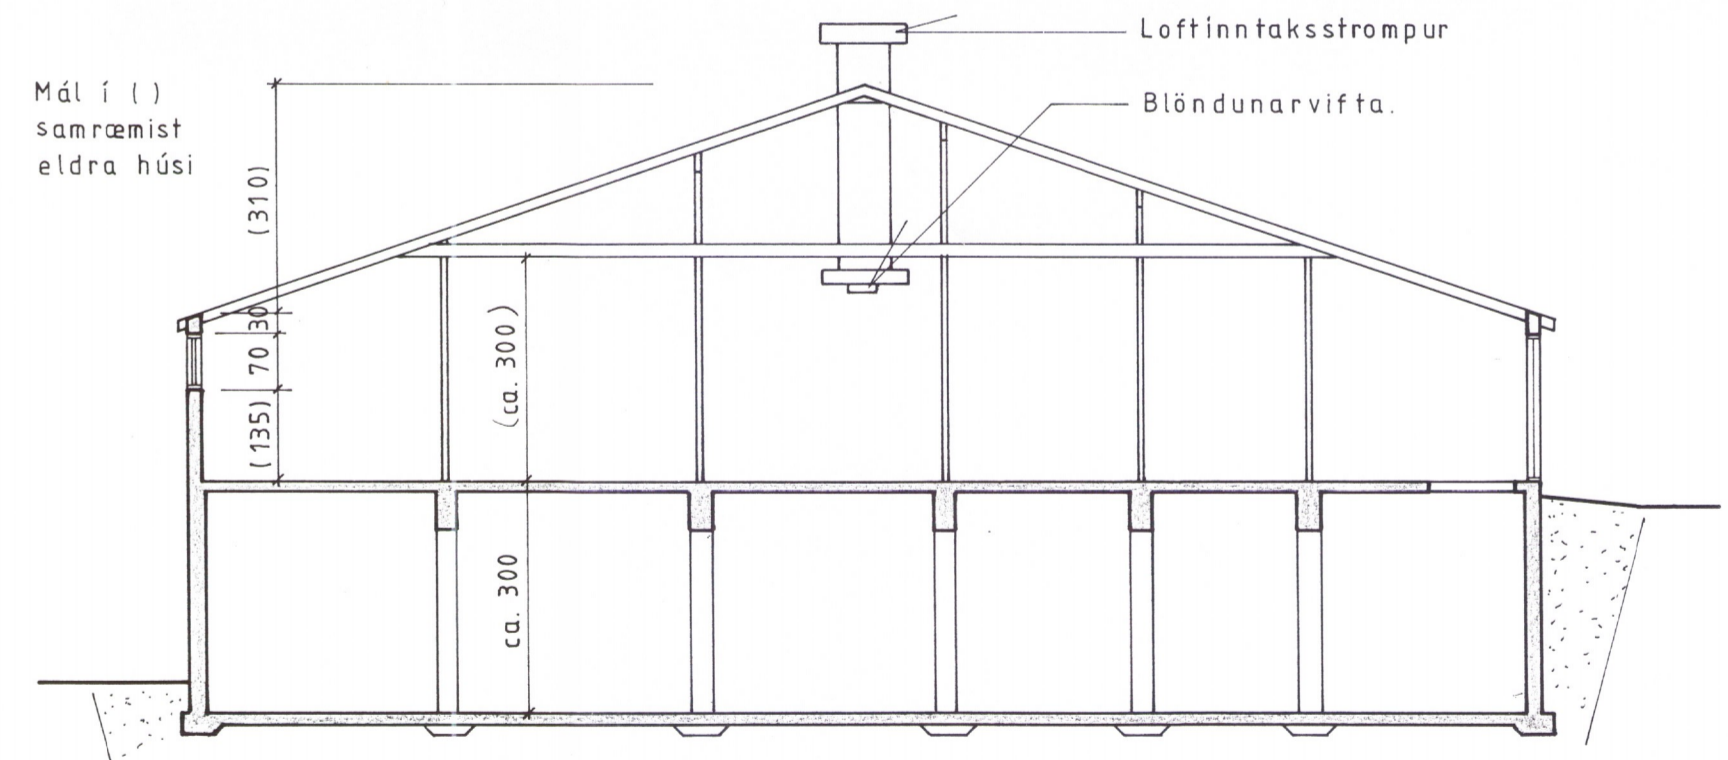

Snid B-B

6096-18

BYGGINGAÞJÓNUSTA BÆNDASAMTAKA ÍSLANDS  
 BÆNDAHÖLLINNI, 127 REYKJAVÍK, S: 563 0300  
 Haukholt, Hrunamannahr. Ár.  
 Viðbygging við fjós.  
 Grunnmynd og þversnid

TEIKNING NR. 0424 - 10  
 BLAD NR. 1 af 9  
 MÆLIKVARÐI 1:100  
 DAGSETNING 12/12/1995  
 HANNAÐ M.S. TEIKNAD

*M. Einarsson*