



sneið X4

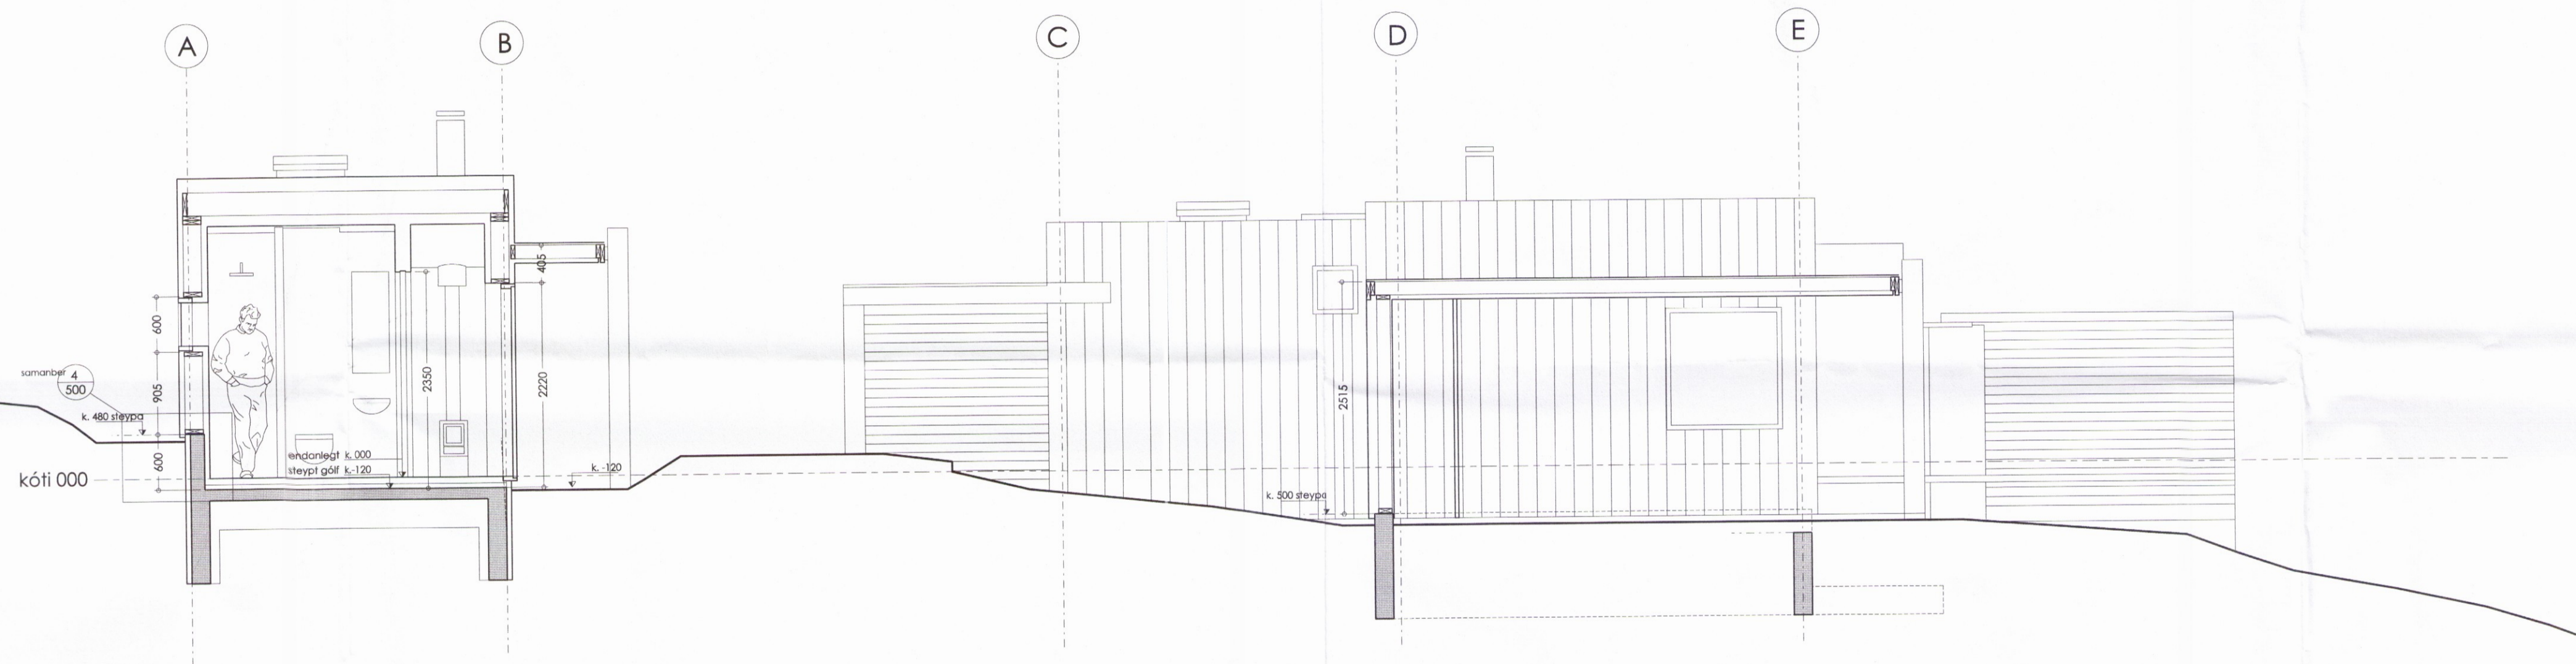

sneið Y1

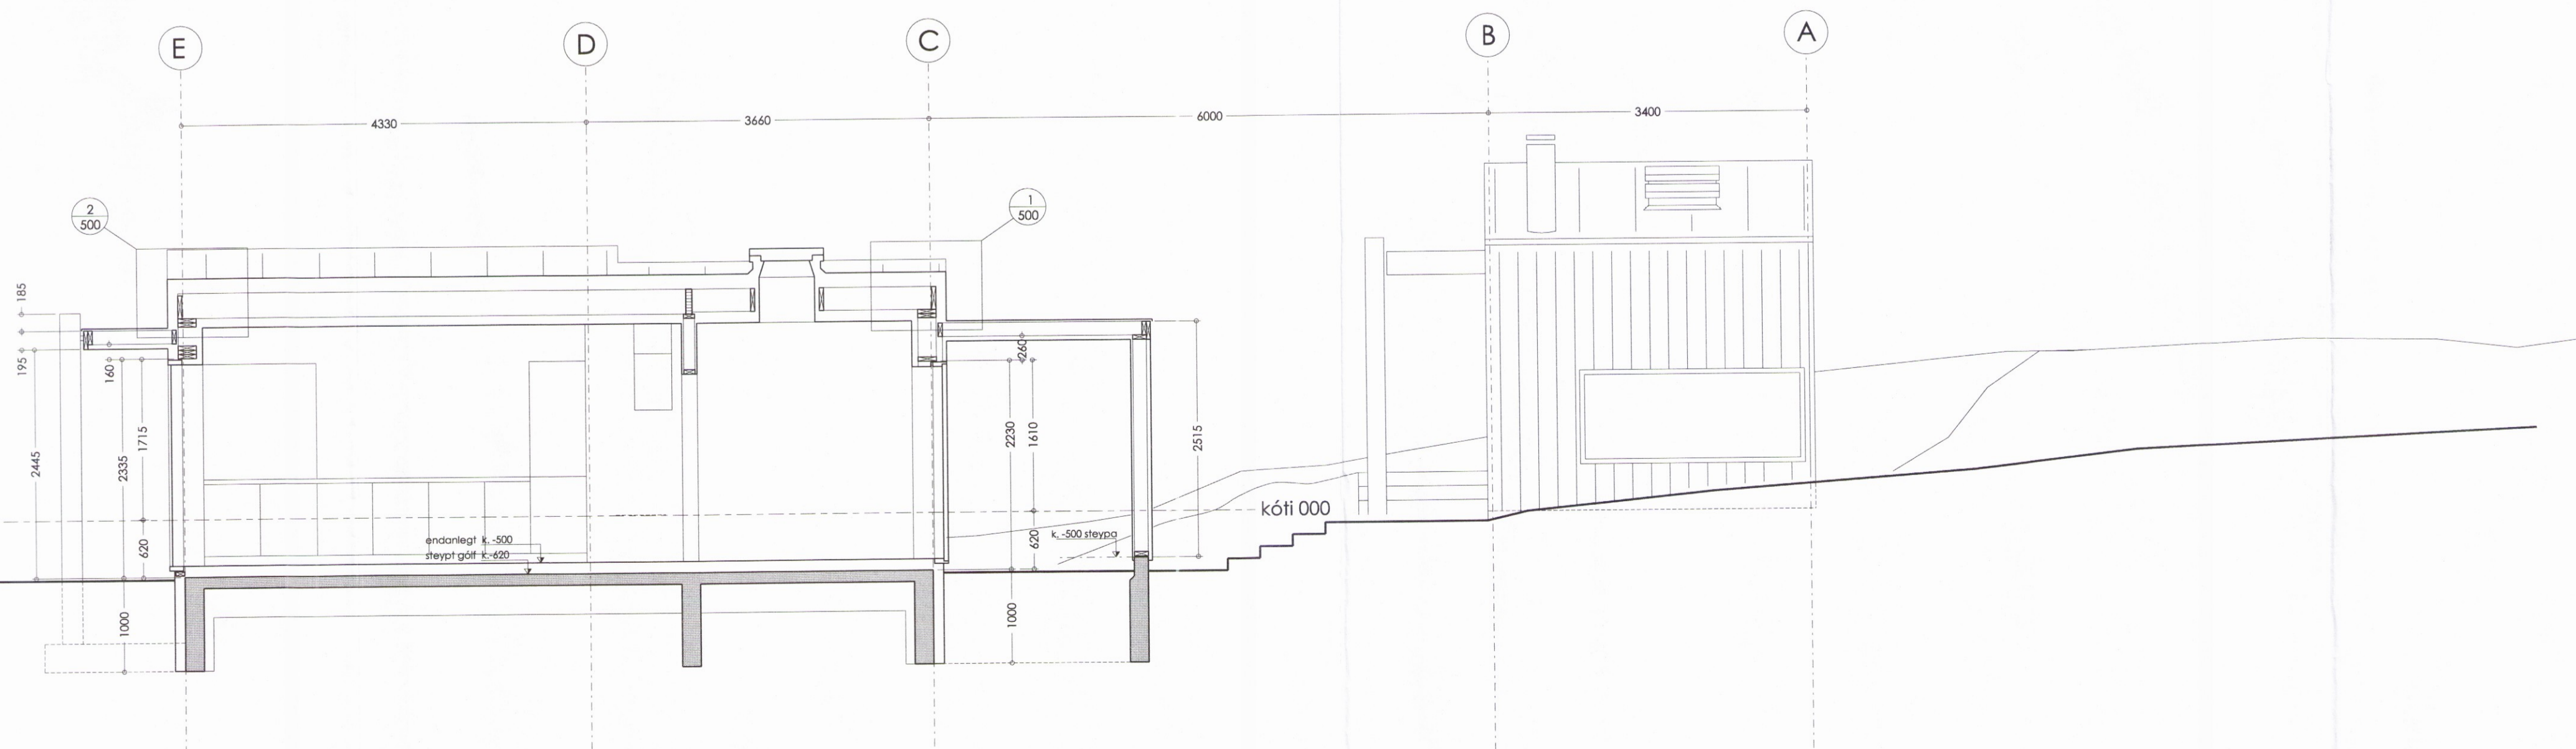

sneið Y2

verk:	Sumarhús 222397 Bláskógabyggð
tegund teikningar:	Verkteikning
heiti teikningar:	Sneiðar: X4, Y1, Y2
mælikvarði:	1:50
dagsetning:	1. júní 2018
útgáfuféll:	skýring breytingar dags. breytingar
útgáfunúmer:	
nr. teikningar og útgáfa:	211 B0
undirskrift hönnuðar:	

andrúM ARKITEKTAR
ANDRÚM ARKITEKTAR EHF
HVERFISGATA 54

KT 4711070180
101 REYKJAVÍK

Haraldur Örn Jónsson
Krisján Garðarsson

111254 3899
270269 5679

fai
tai

Öll áttel og áttelun teikningar er háð skriflegu leyfi höfundar

6/167-18