


1 2 3 4 5 6 7 8

A
B
C
D
E
F

Ólafur Gísl Baldursson
Ólafur Gísl Baldursson, kt. 240563-5689


Samþykkt
30 JUNI 2006
Hannab BHB
Byggingarfulltrúi uppsveita Árnessýslu

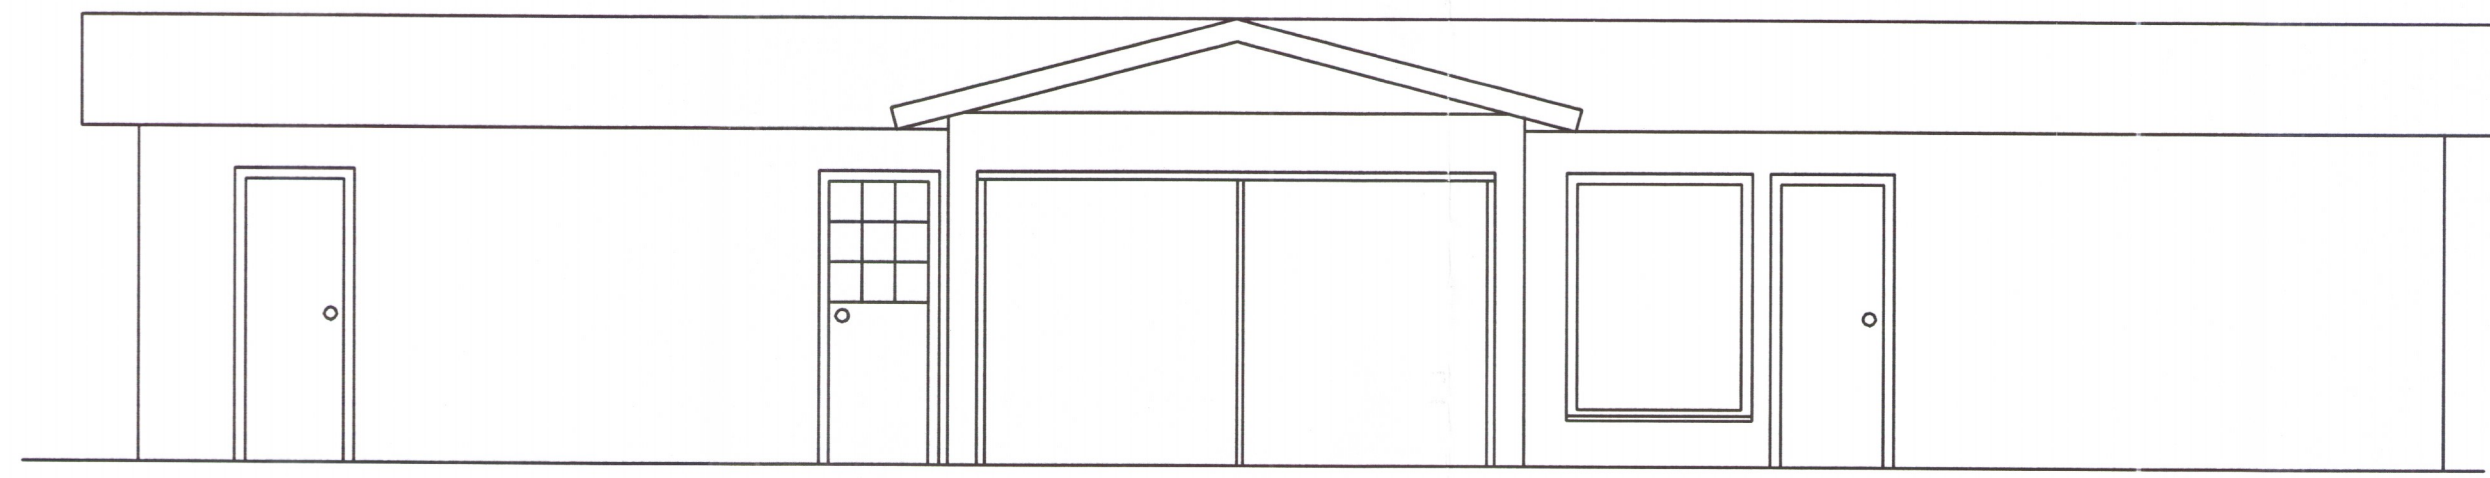

SUÐUR



NORÐUR

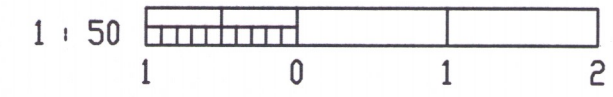

								HANNAÐ BHB	Ó.G.BALDURSSON TEIKNIÞJÓNUSTA Garðaföt 15 Sími 565-5801 210 Garðabæ GSM 820-7560	SUMARHÚS, ÚTLIT	6257-18	
							TEIKN. ÓGB	VÍÐILUNDUR 64, HALLKELSHÓLUM		ÚTG. B		
							YFIRF.	GRÍMSNESHREPPI				
ÚTG.	DAGS.						SAMÞ.	DAGS. 06.06.2006		VERKNR.	TEIKN. NR. 04	
			TEIKN.	BREYTT.	YFIRF.	SAMÞ.						