
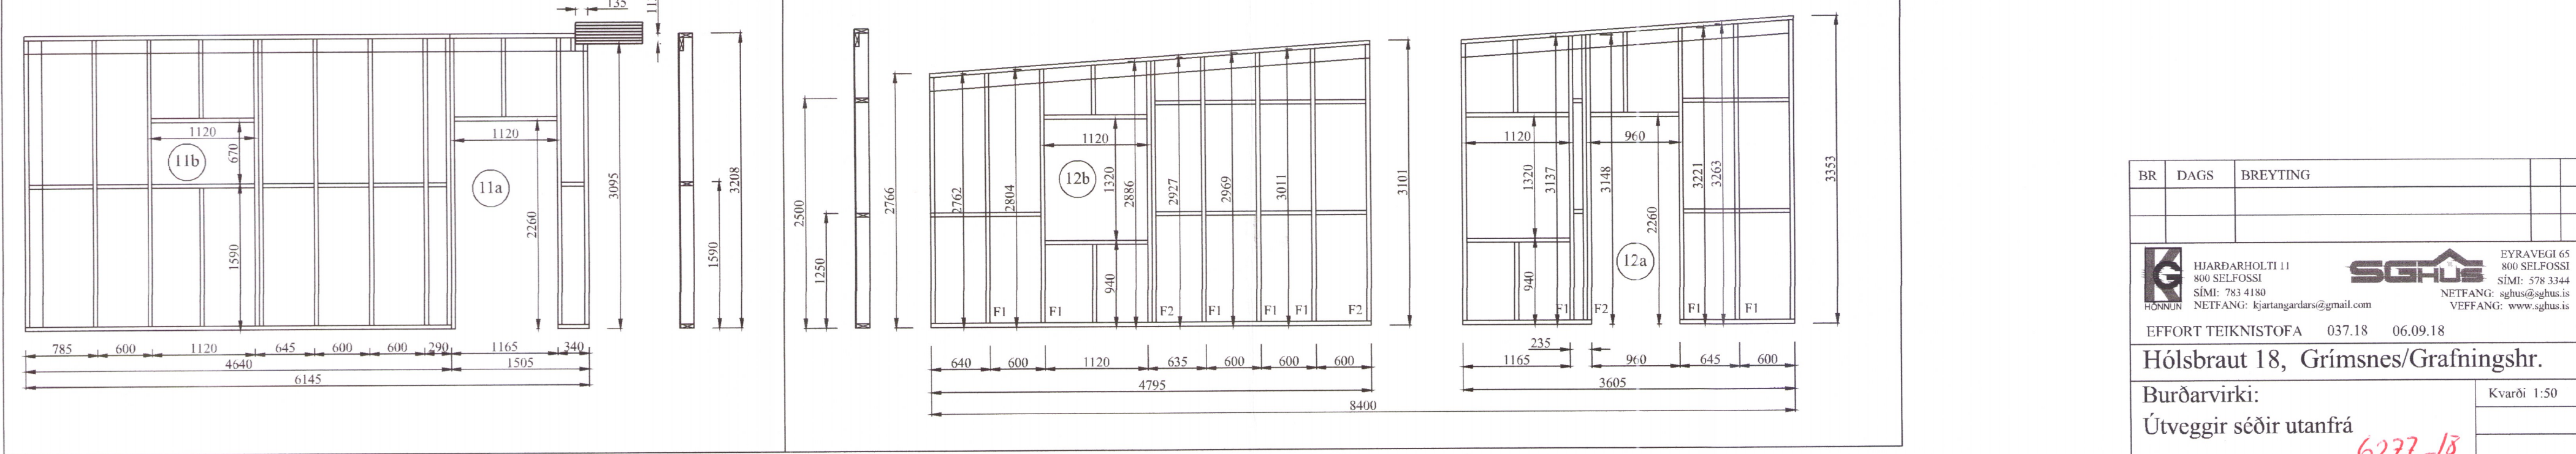
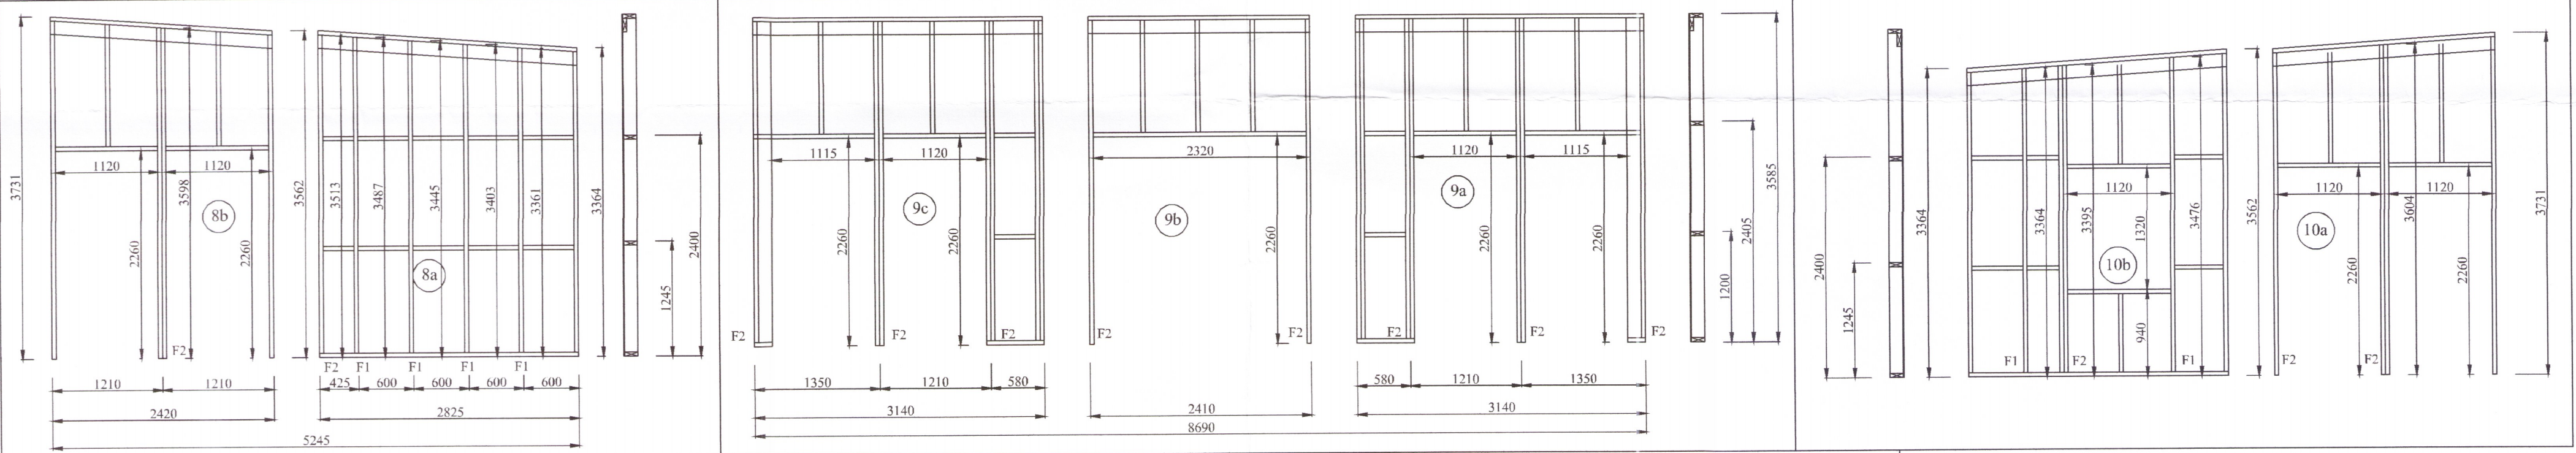
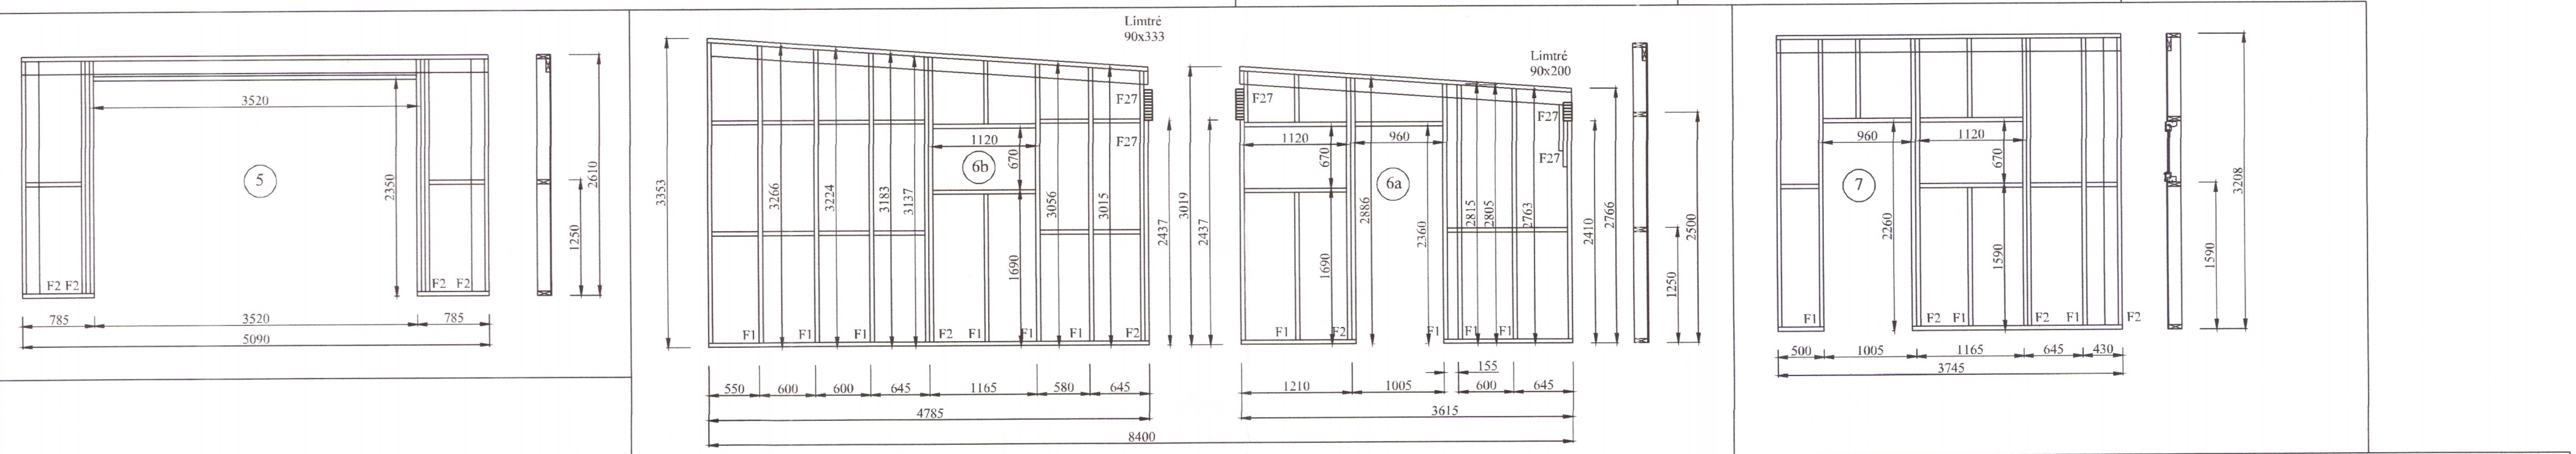



Umhverfis- og tæknisvið Uppsveita
 Yfirfarið
 12. okt. 2018
 David Sig
 f.h. Byggingarfulltrúi

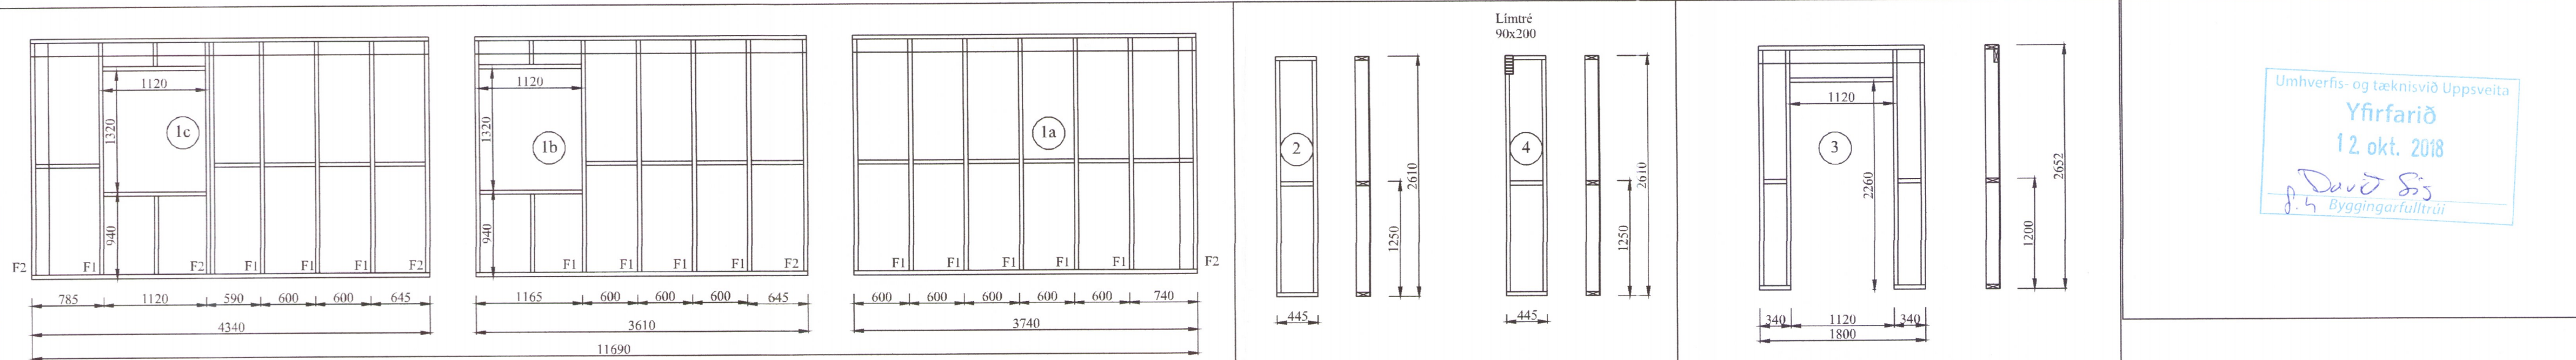

Útveggir séðir utanfrá
 MKV. 1:50

BR	DAGS	BREYTING


 HIARDARHOLTÍ 11
 800 SELFOSSI
 Sími: 783 4180
 Netfang: kjarfangardars@gmail.com
 EYRAVEGI 65
 800 SELFOSSI
 Sími: 578 3344
 Netfang: sghus@sghus.is
 VEFANG: www.sghus.is

EFFORT TEIKNISTOFA 037.18 06.09.18

Hólsbraut 18, Grímsnes/Grafningshr.

Burðarvirki: Kvarði 1:50

Útveggir séðir utanfrá **6277-18**

HANNAD:	TEIKNAD	DAGSETNING	VERKNÚMÉR
KG	KG	09.10.2018	2018-31

SKRÁARNAFN: SAMÞYKKT 13/555-7649 TEIKNING NÚMÉR: 213