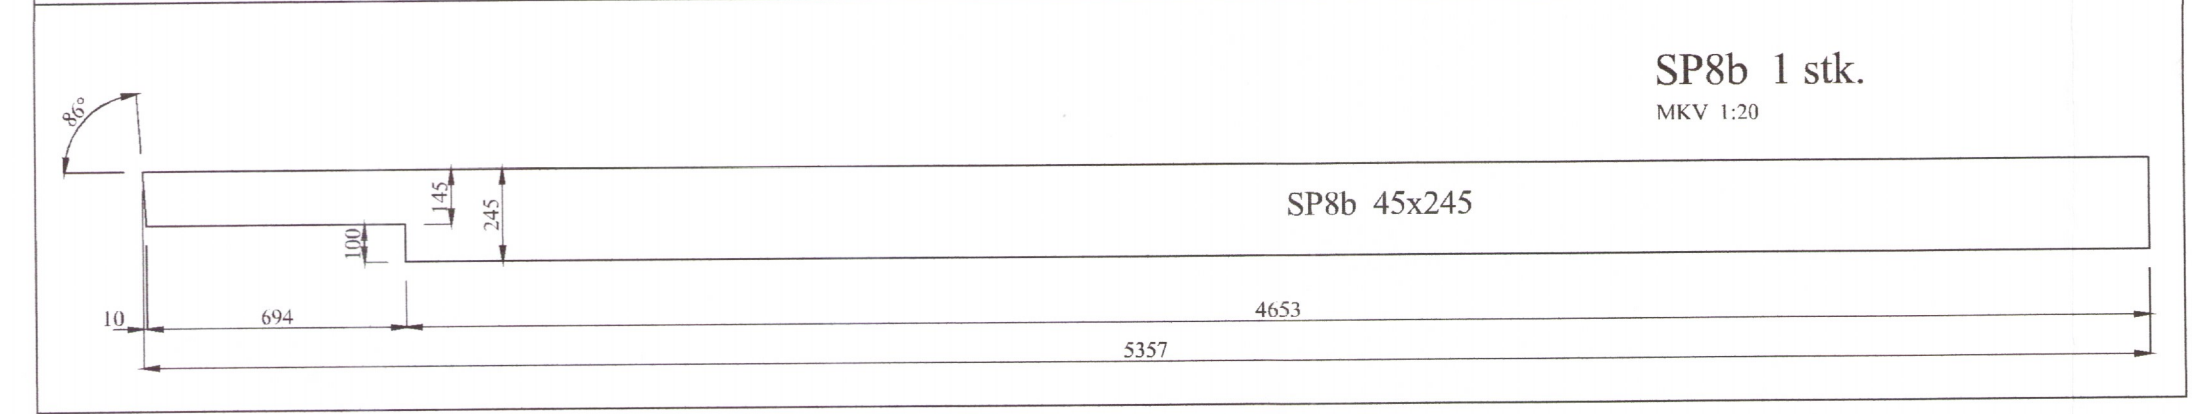
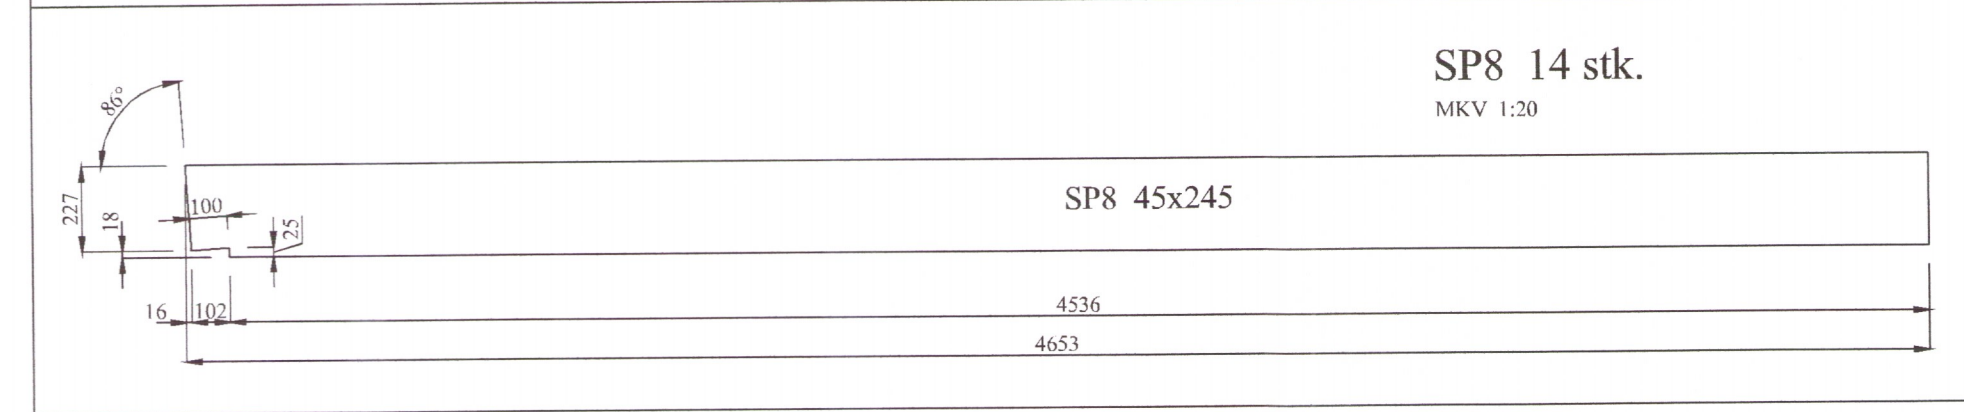
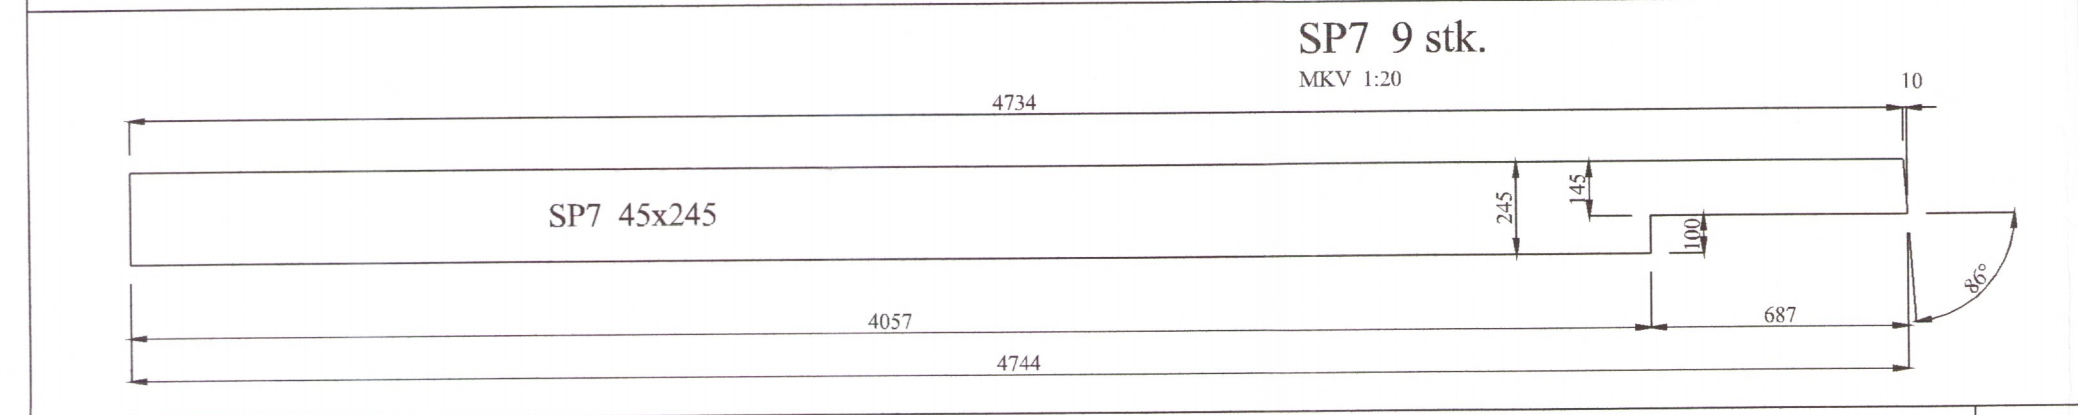
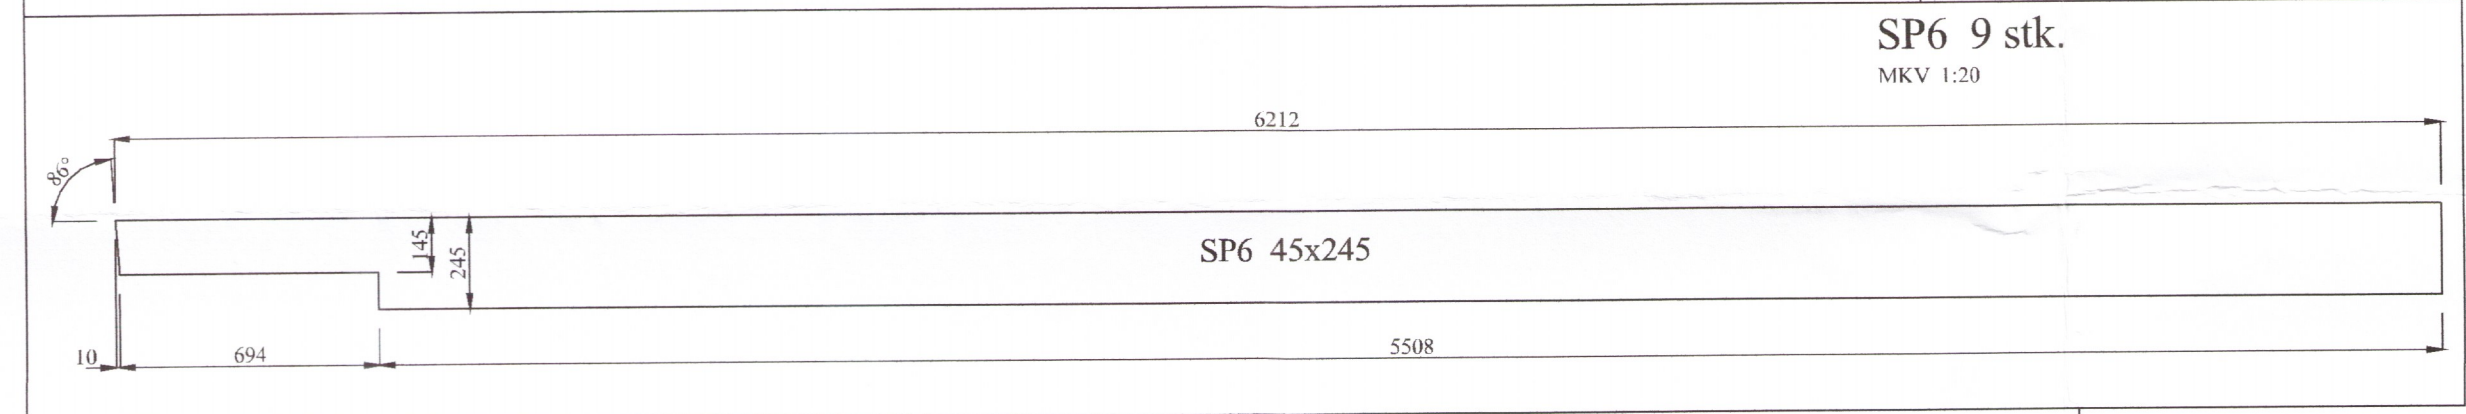
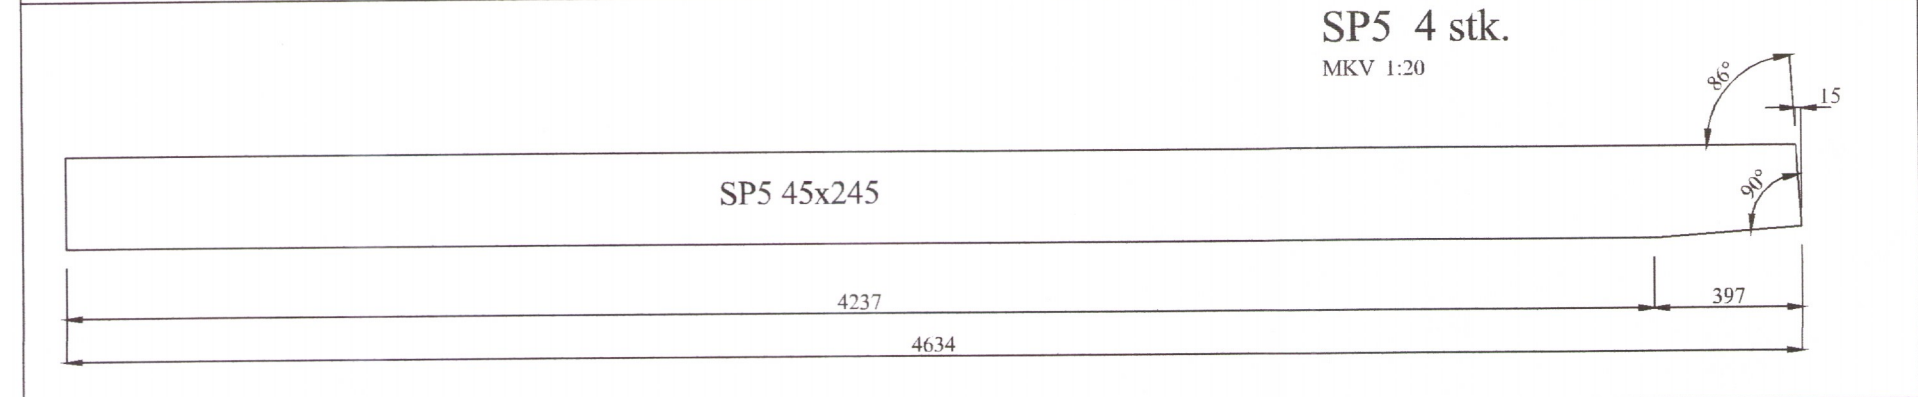
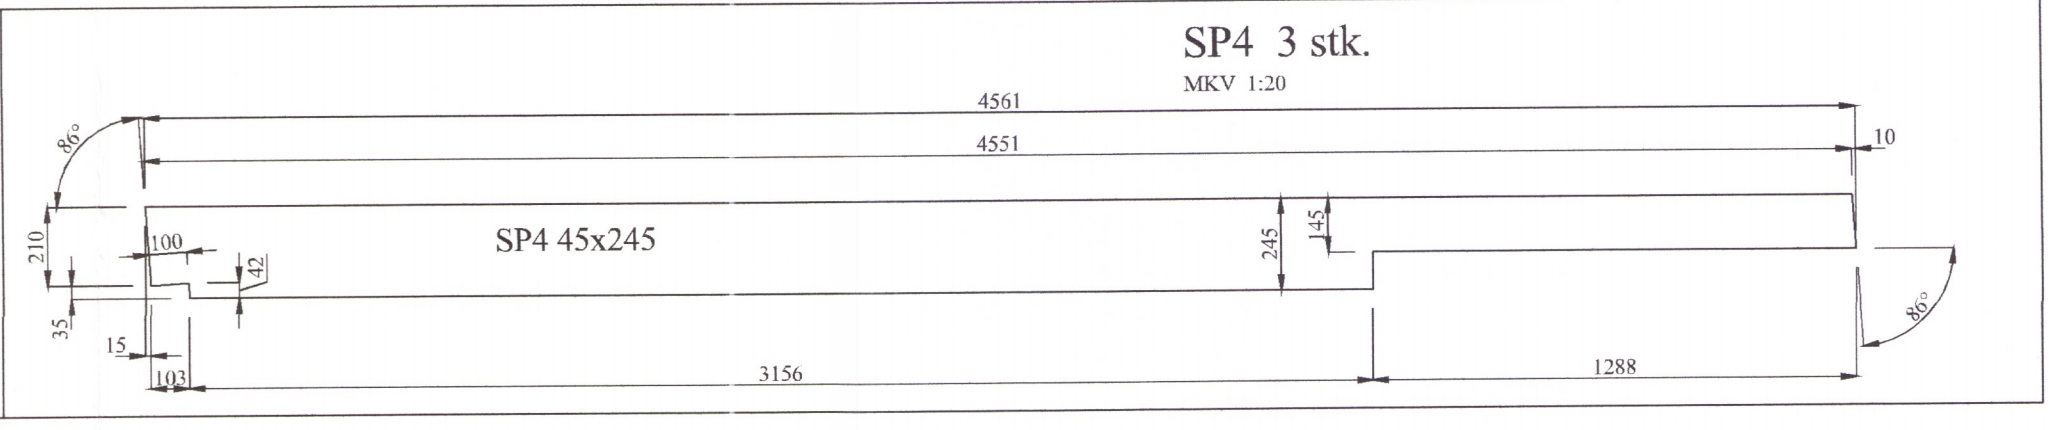
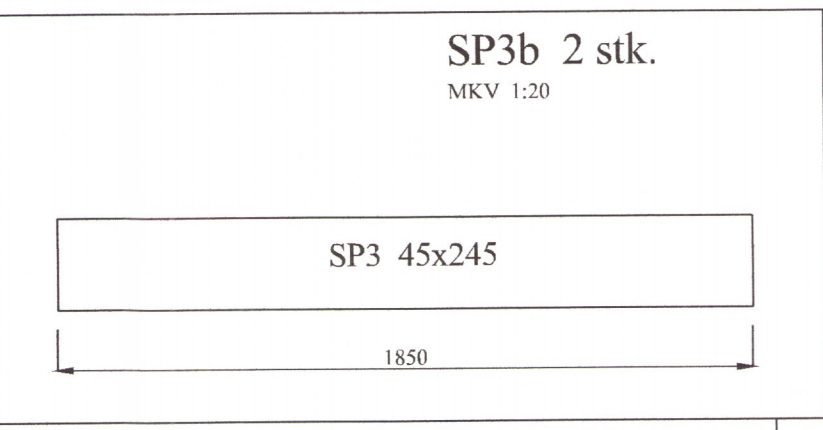
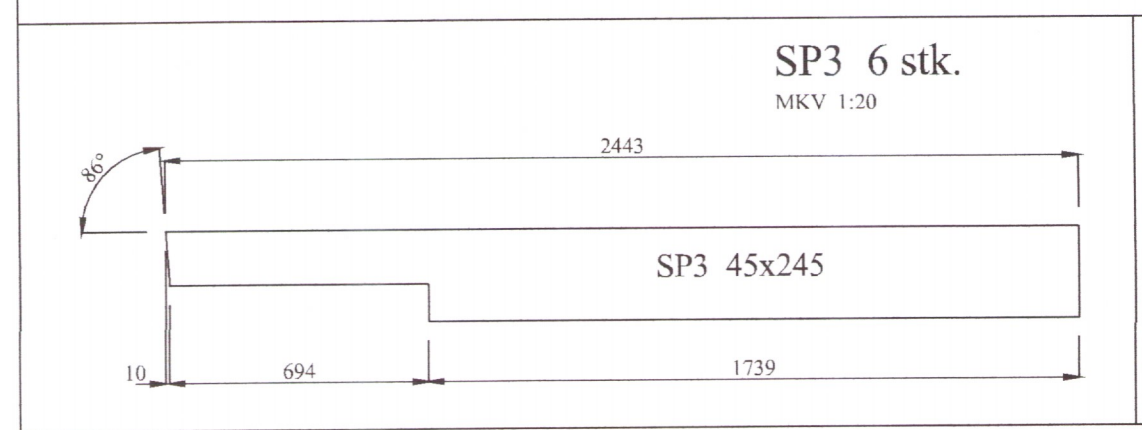
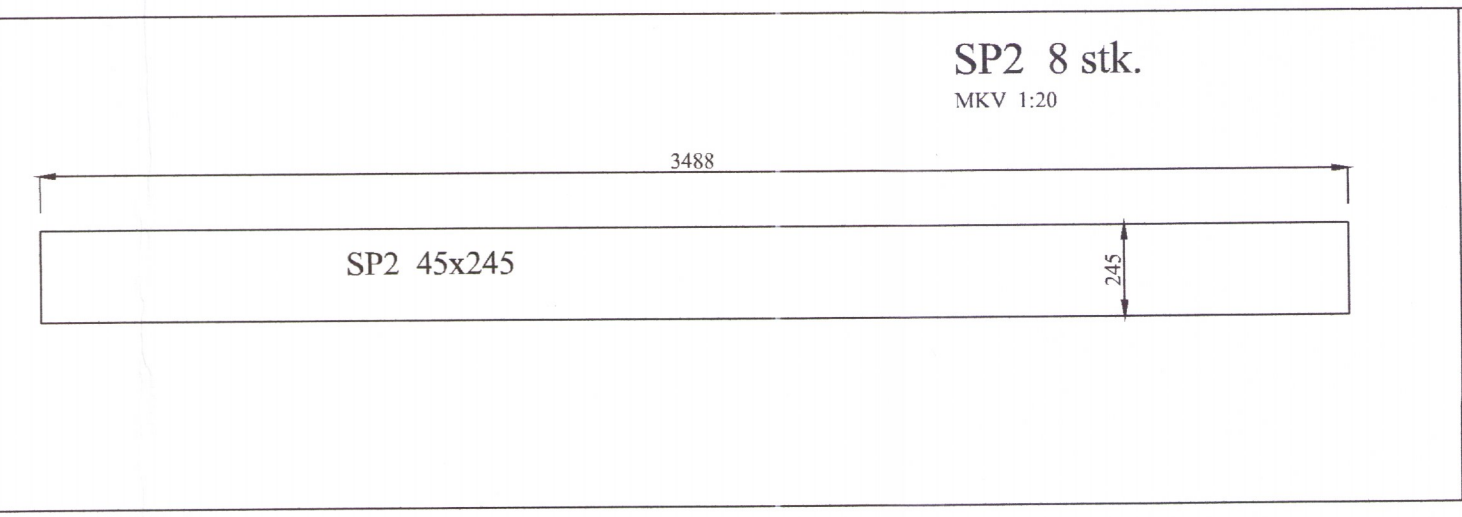
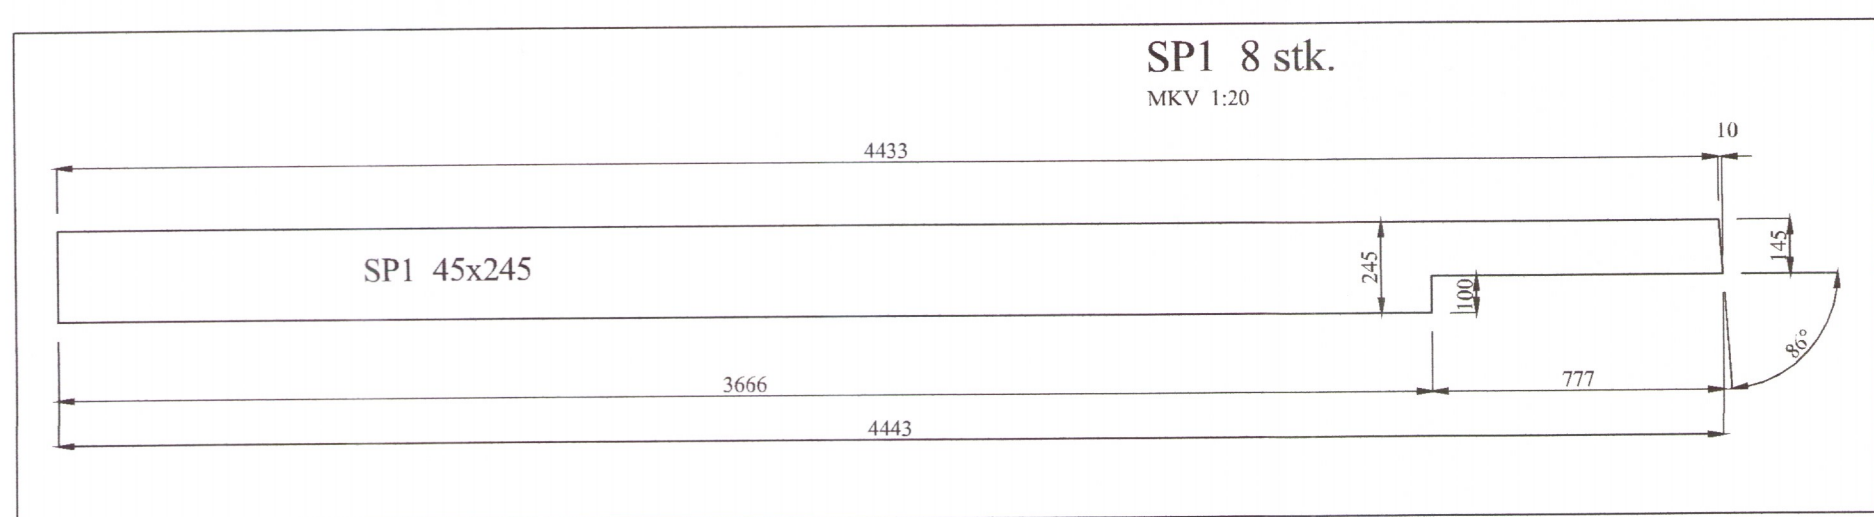




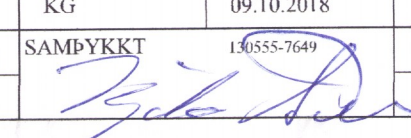
Umhverfis- og tæknisvið Uppsveita  
 Yfirfarið  
 12 okt. 2018  
 David Sj  
 Byggingarfulltúi



Hliðarmynd sperra  
MKV. 1:20

BR	DAGS	BREYTING

 HJARDARHOLT 11 800 SELFOSSI Sími: 783 4180 Hönnun: NETFANG: kjartangardarsv@gmail.com	 EYRAVEGI 65 800 SELFOSSI Sími: 578 3344 NETFANG: sghus@sghus.is VEFANG: www.sghus.is		
EFFORT TEIKNISTOFA 037.18 06.09.18			
Hólsbraut 18, Grímsnes/Grafningshr.			
Burðarvirki:	Kvarði 1:20		
Hliðarmynd sperra	6280-18		
HANNAD:	TEIKNAD	DAGSETNIG	VERKNÚMÉR
KG	KG	09.10.2018	2018-31
SKRÁARNAFN	SAMBYKKT	150555-7649	TEIKNING NÚMÉR:
Hólsbraut 18	Burðarvirki.dwg		216