




Umhverfis- og tæknisvið Uppsveita
Samþykkt
 27. júní 2018
Þórunn Gylfa
 Byggingarfulltrúi

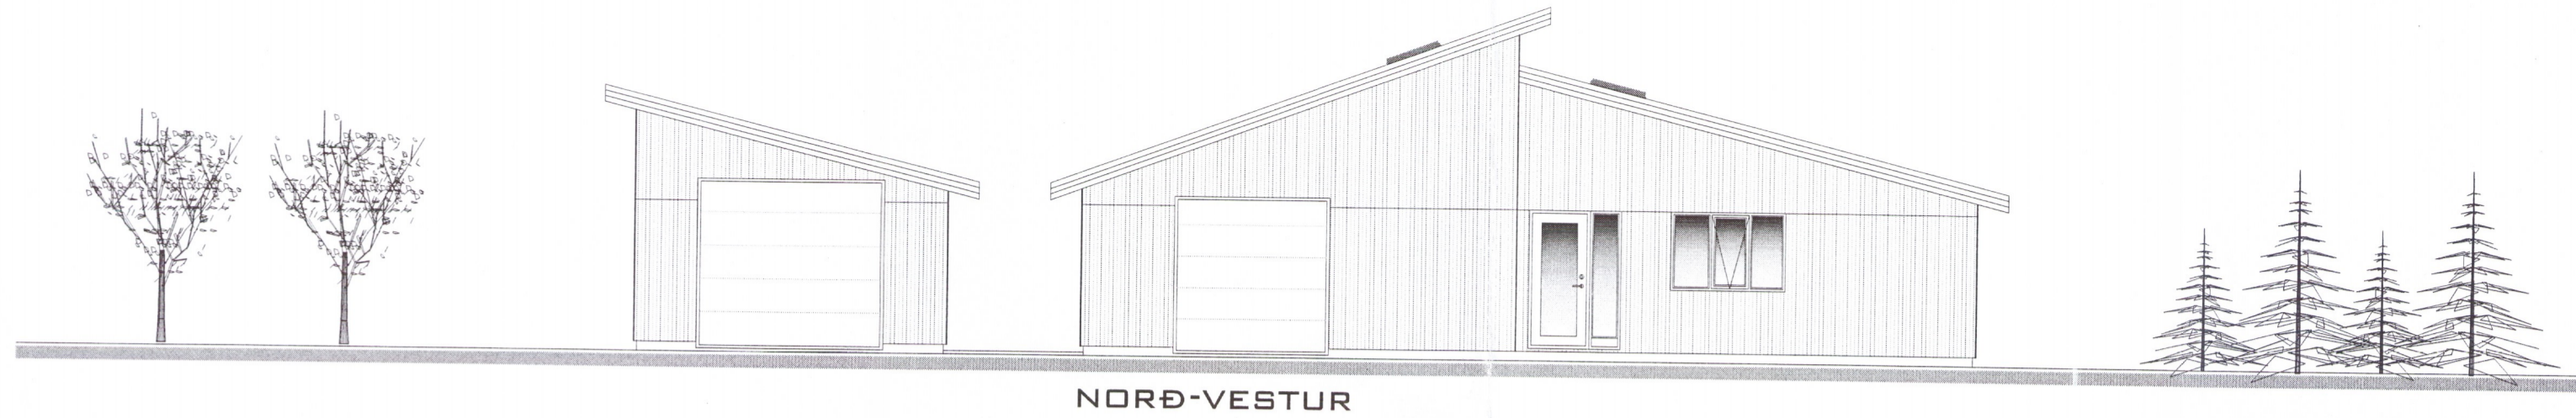

NORÐ-VESTUR

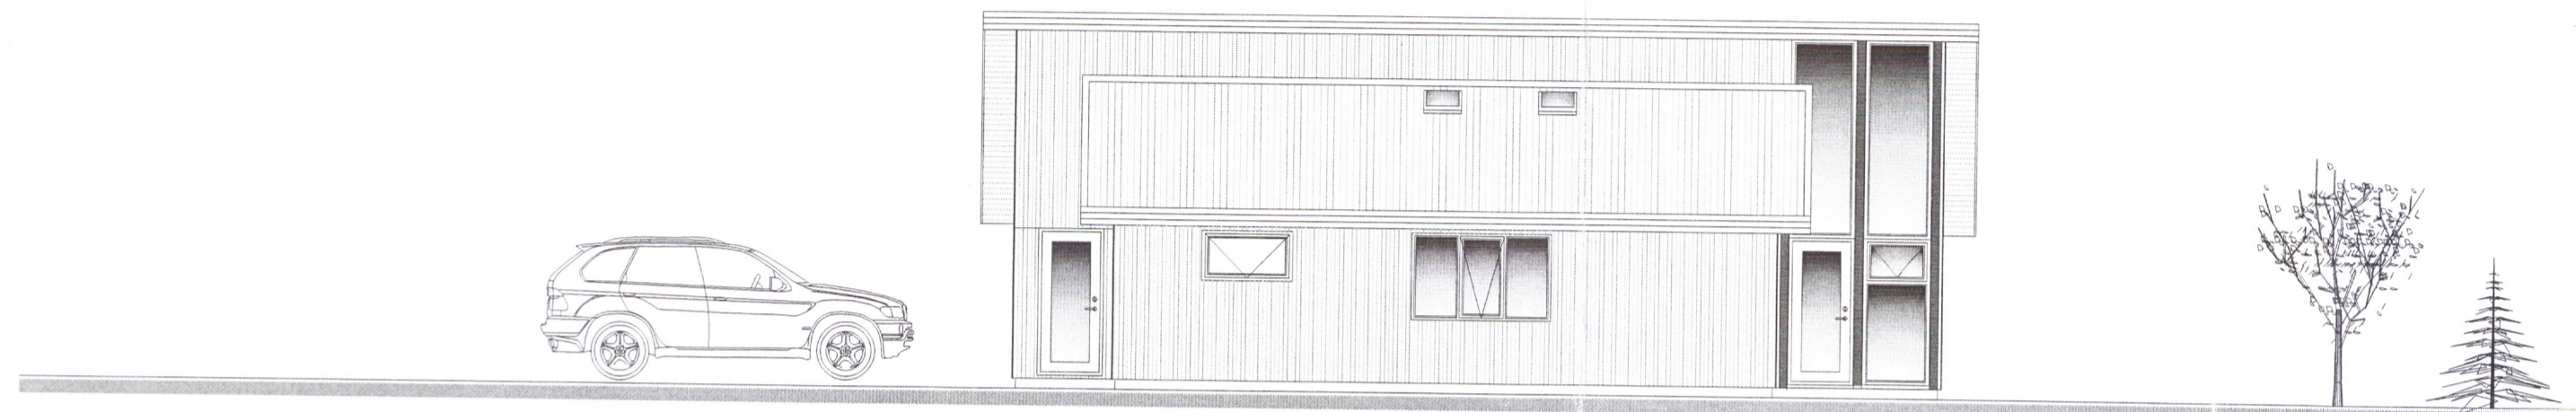

SUÐ-VESTUR

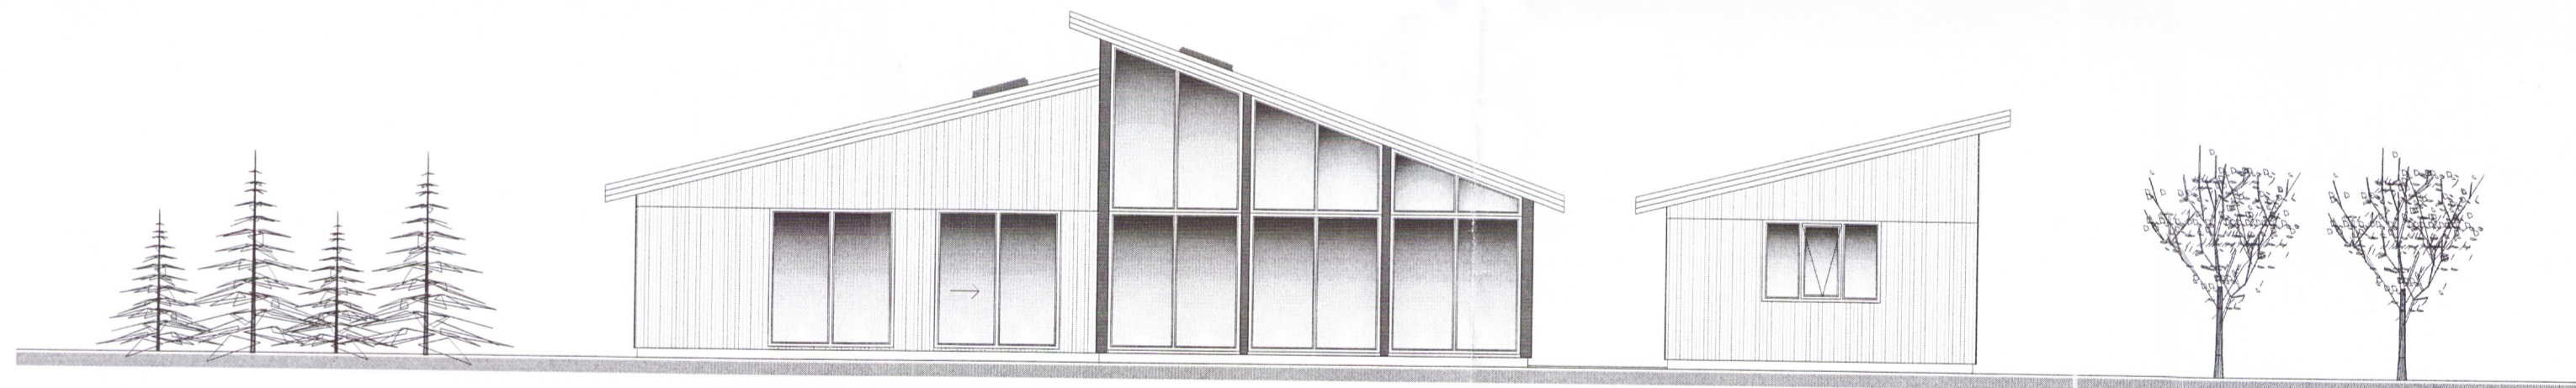

SUÐ-AUSTUR



NORÐ-AUSTUR

Br. nr.	Dags.	Af.	Breyting
Ⓐ			
Ⓑ			
Ⓒ			
Ⓓ			
Ⓔ			

Krókur 2 - Hlíð
 Ásahreppi. *6363-18* Teikn nr.: 100

Aðalteikningar
 Útlit Frumstærð: A2

Dags: 25-06-2018 Mkv: 1:100 Hann: GbS
 Samp: *[Signature]* 020162-3099 V.nr: 18 018 Teikn: GHJ

VGS
 VERKFRÆÐISTOFA
 GUÐJÓNS P. SIGFÚSSONAR EHF.
 AUSTURVEGI 42, 2. HÆÐ,
 800 SELFOSSI
 S: 482 2805, F: 482 3818
 NETFANG: VGS@VGS.IS