


**A-A**  
1 : 50

- SKÝRINGAR:
- LR Loftræsing
  - GN Gólfhurfall
  - HL Handlaug
  - pV Þvottavél
  - PU Þurrkari
  - UPV Uppþvottavél
  - SL Slökkvitæki
  - LR Loftræsing
  - R Reykskynjari
  - ▼ Hæðarkóti í sniði
  - ⊙ Hæðarkóti í grunnmynd
  - - - baklína og þakgluggi
  - - - Hitaveita
  - - - Orkuveita



**B-B**  
1 : 50

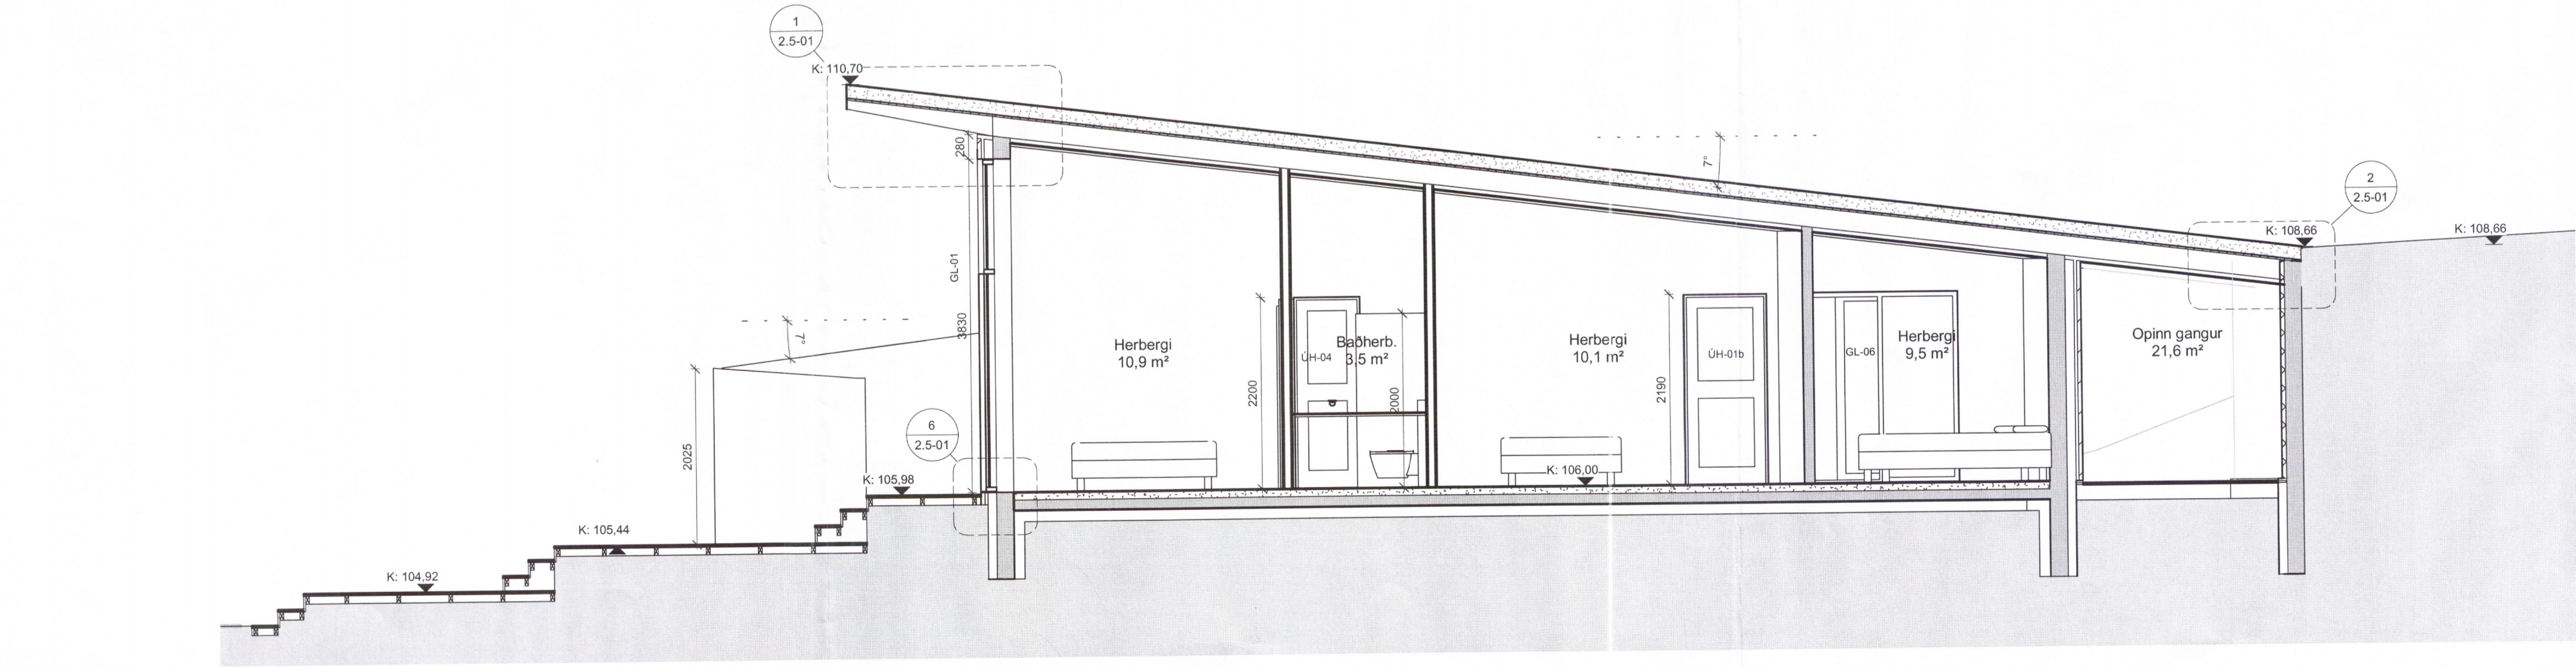

**C-C**  
1 : 50

Útg. Dags. Skýring Br.af:  
 BREYTINGAR:

VERKHEITI:  
**Sumarhús Bláskógabyggð**

HEMILSFANG:  
**GILJATUNGA 37**

VERKTEIÐUNG:  
**VERKTEIKNING**

LANDNÖMÉR: 213514 STADGREINIR: 8719-1-13460370

**SNÍÐ**

HANNAÐ: SB MATSRLUTI: 01  
 TEIKNAD: ÞH MÆLKVARÐI: 1 : 50  
 YFIRFARAD: SB DAGSETNING: 03.10.2018

VERKNUMER: **18.006** NÚMER: **2.2-01** ÚTGÁFA: **6467-18**



FRAGRABERGI 14 - 221 FARNARFIRÐI - ÍSLAND  
 S: 8961436 - bjarn@bjsnae.is - www.bjsnae.is

BJARNI SNEB-JÓNSSON / FAI 020753-4989

SAMB: *Þinnir*