




útgáfa skýring daga

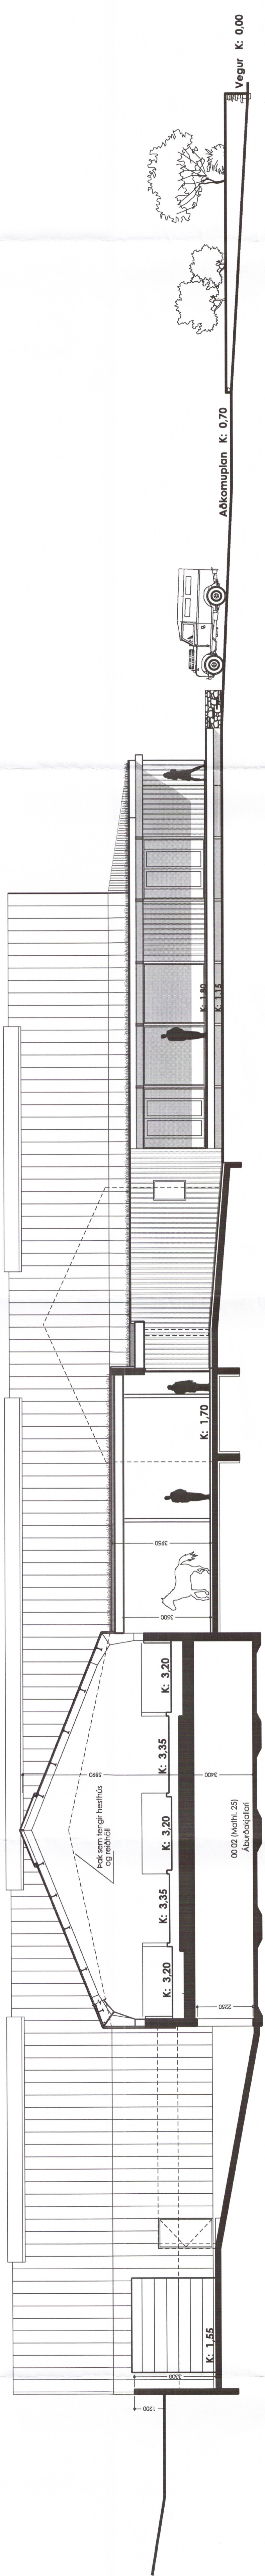


Sneiðmynd D

Aðkomuþlan K: 0.70 Vegur K: 0.00

Sumarliðabær II
Svarthöfð-Hrossarækt ehf.
Sneiðmyndir
Aðaluppdráttur hesthúss
1:100
15. jún 2017

arkitektar

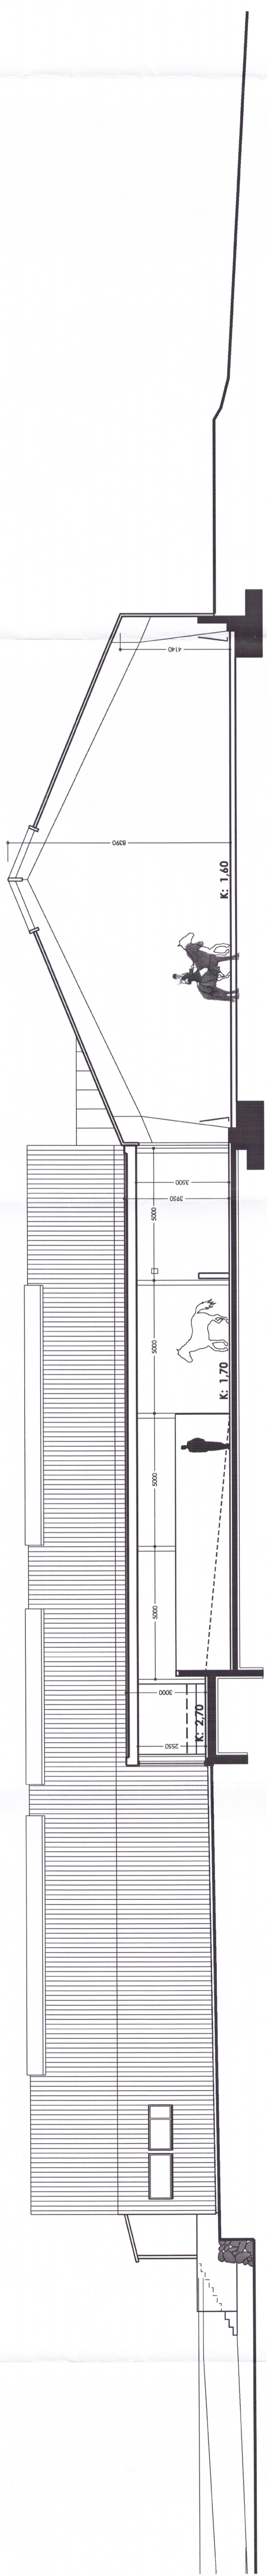

Sneiðmynd Y

andrúm
ARKITEKTAR
HAFSTEINSSON & JÓHANSSON
Hafnarbraut 111 101 Reykjavík
Sími 592 2200 Faxi 592 2201

65413
dkpitt
ARKITEKTAR
HAFSTEINSSON & JÓHANSSON
Hafnarbraut 111 101 Reykjavík
Sími 592 2200 Faxi 592 2201

nummer blaðs útgáfa
A 04 B 0