


Umhverfis- og tæknisvið Uppsveita  
 Yfirfarið  
 08. ágú. 2018  
 David Sís  
 Byggingarfulltrúi

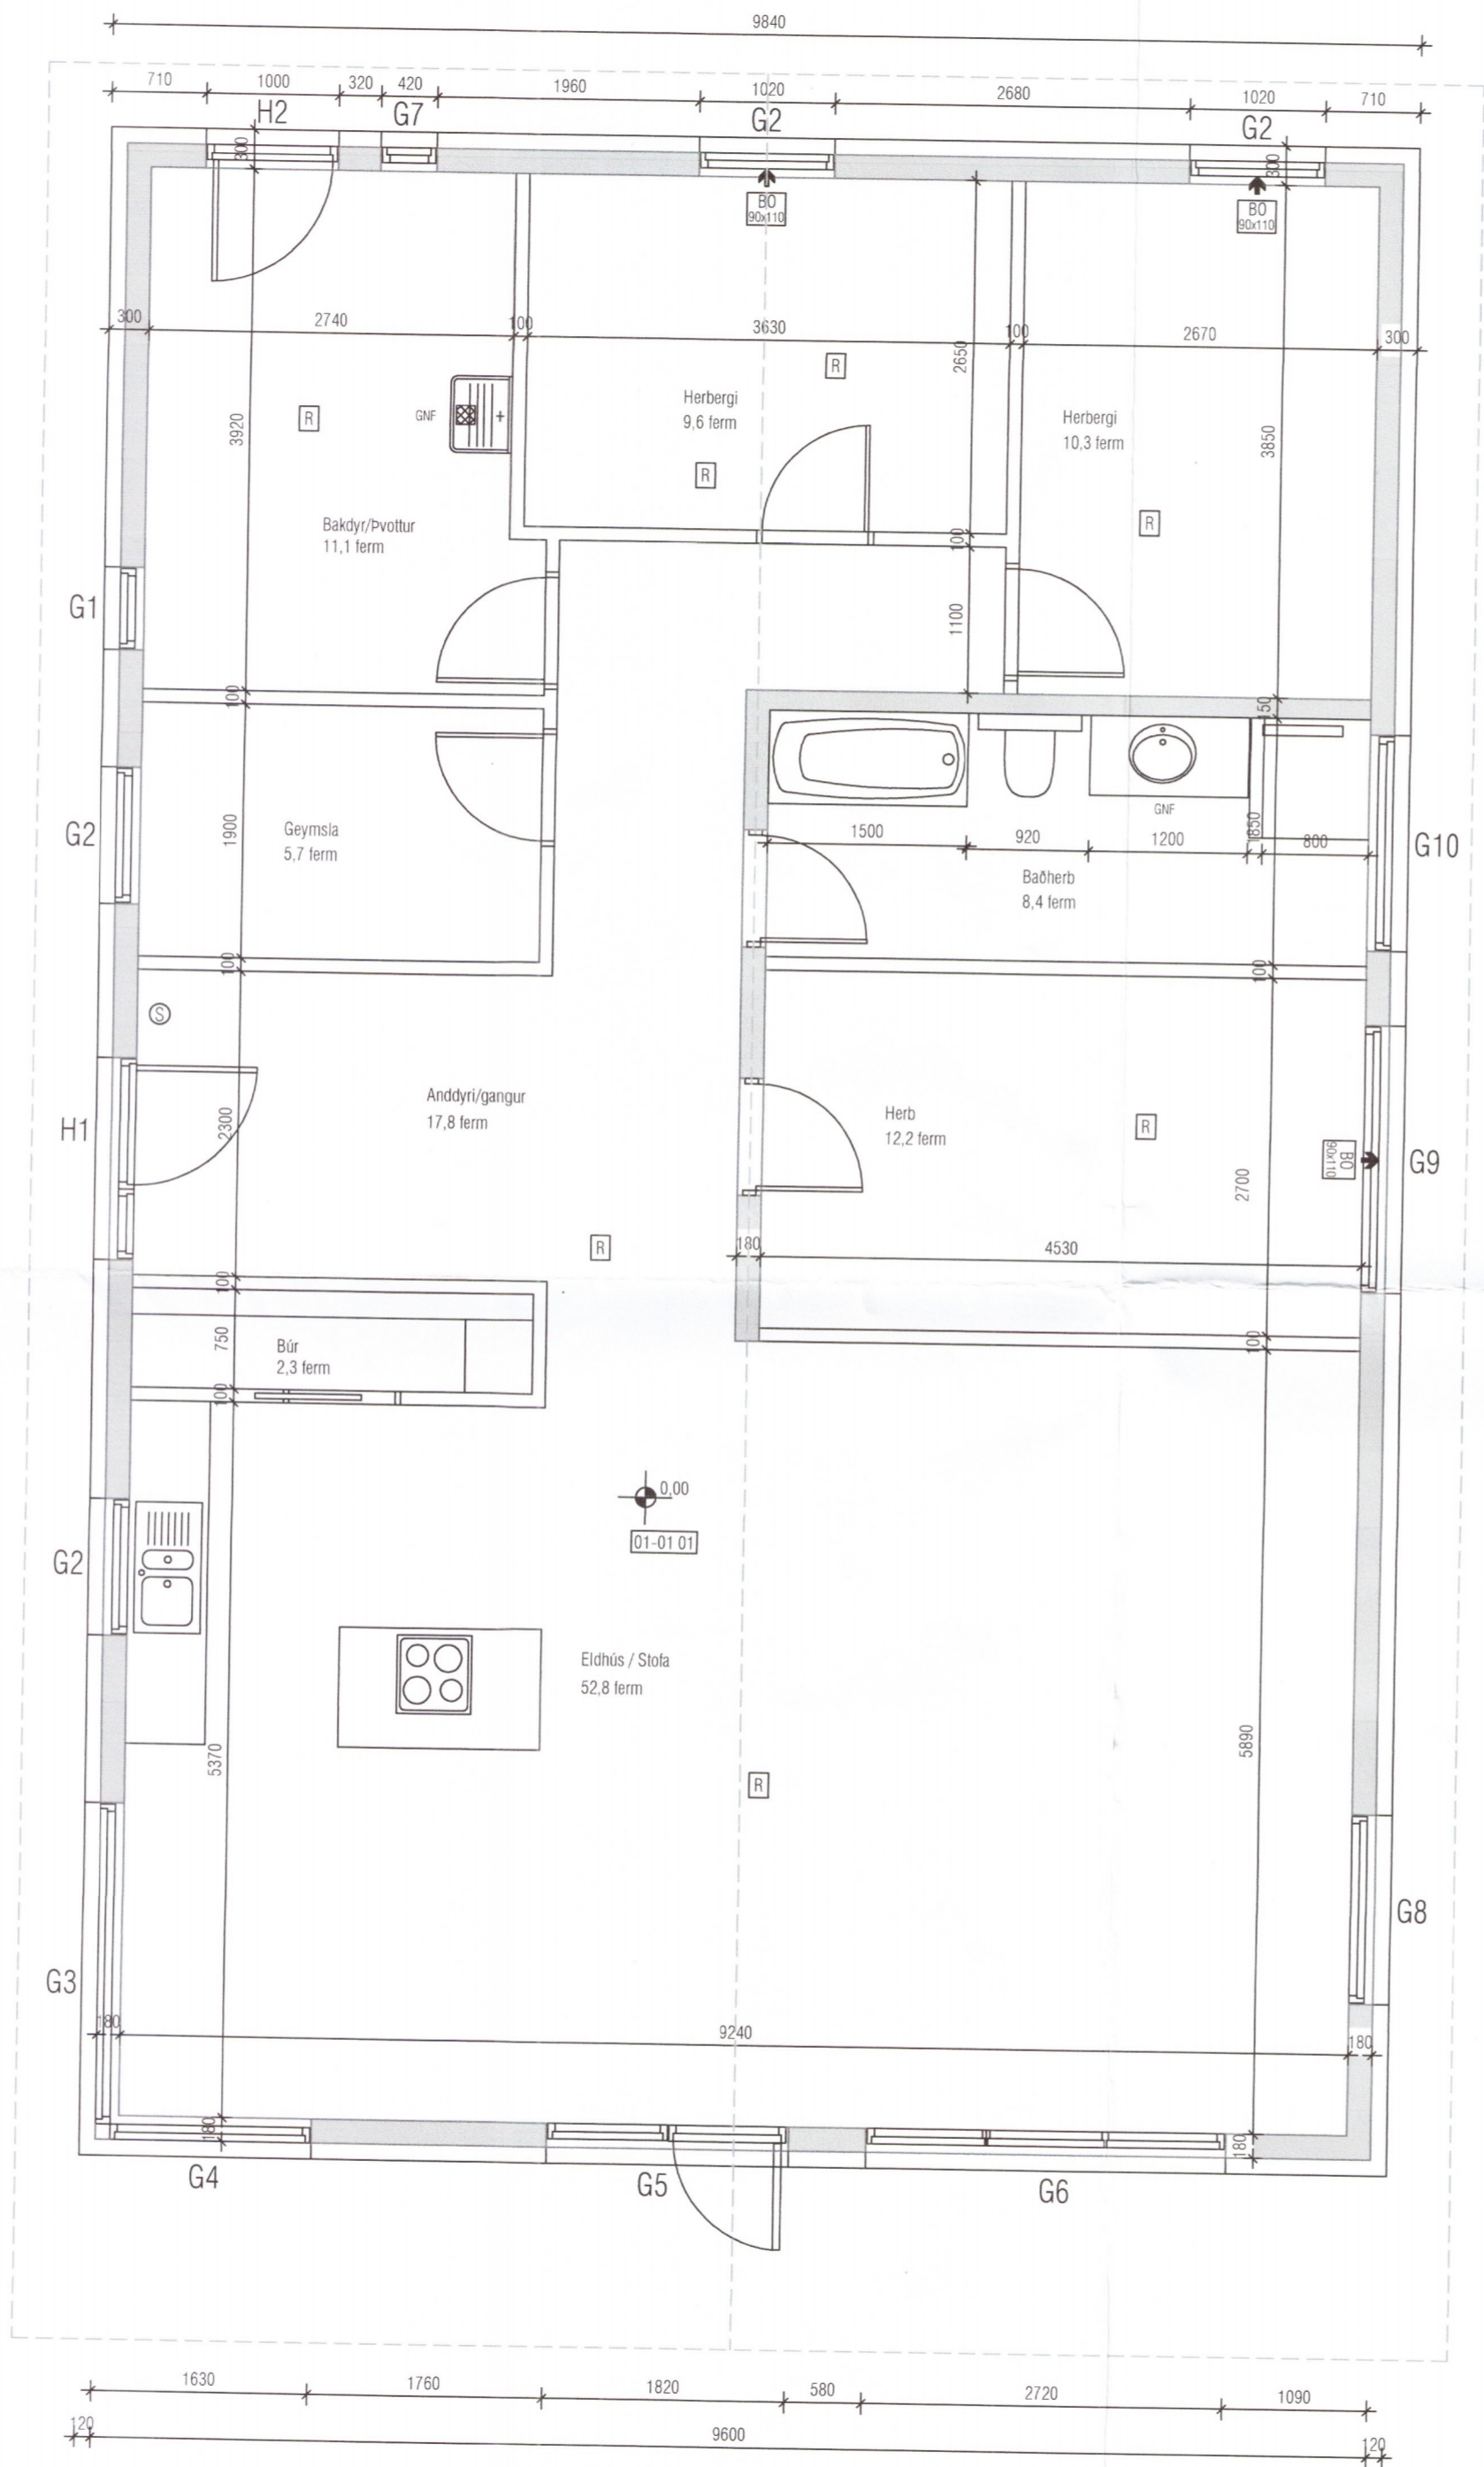

15120  
 3310  
 670  
 880  
 1020  
 1156  
 1520  
 1804  
 1020  
 1260  
 2530

4295  
 1620  
 555  
 2020  
 3920  
 1420  
 1280

1630 1760 1820 580 2720 1090  
 120 960 120

GRUNNMYND 1:50

6558-18

<b>Helgi Kjartansson</b> Byggingatæknifræðingur MTFÍ kt. 030270-5419 s: 617-5377 fax: 566-8423 netf: helgikj@mmedia.is			Verkefni <b>Túnsberg 2 Hrun.</b> Séruppdrættir Grunnmynd - Stöpumálsteikn.
Dags. 29.04.2018	Teikn. Nr. S-01	Mkv. 1:50	Skrá
Breyting	dags	eðli breytingar	
			<i>Helgi Kjartansson</i>