


SNID A-A 1:100

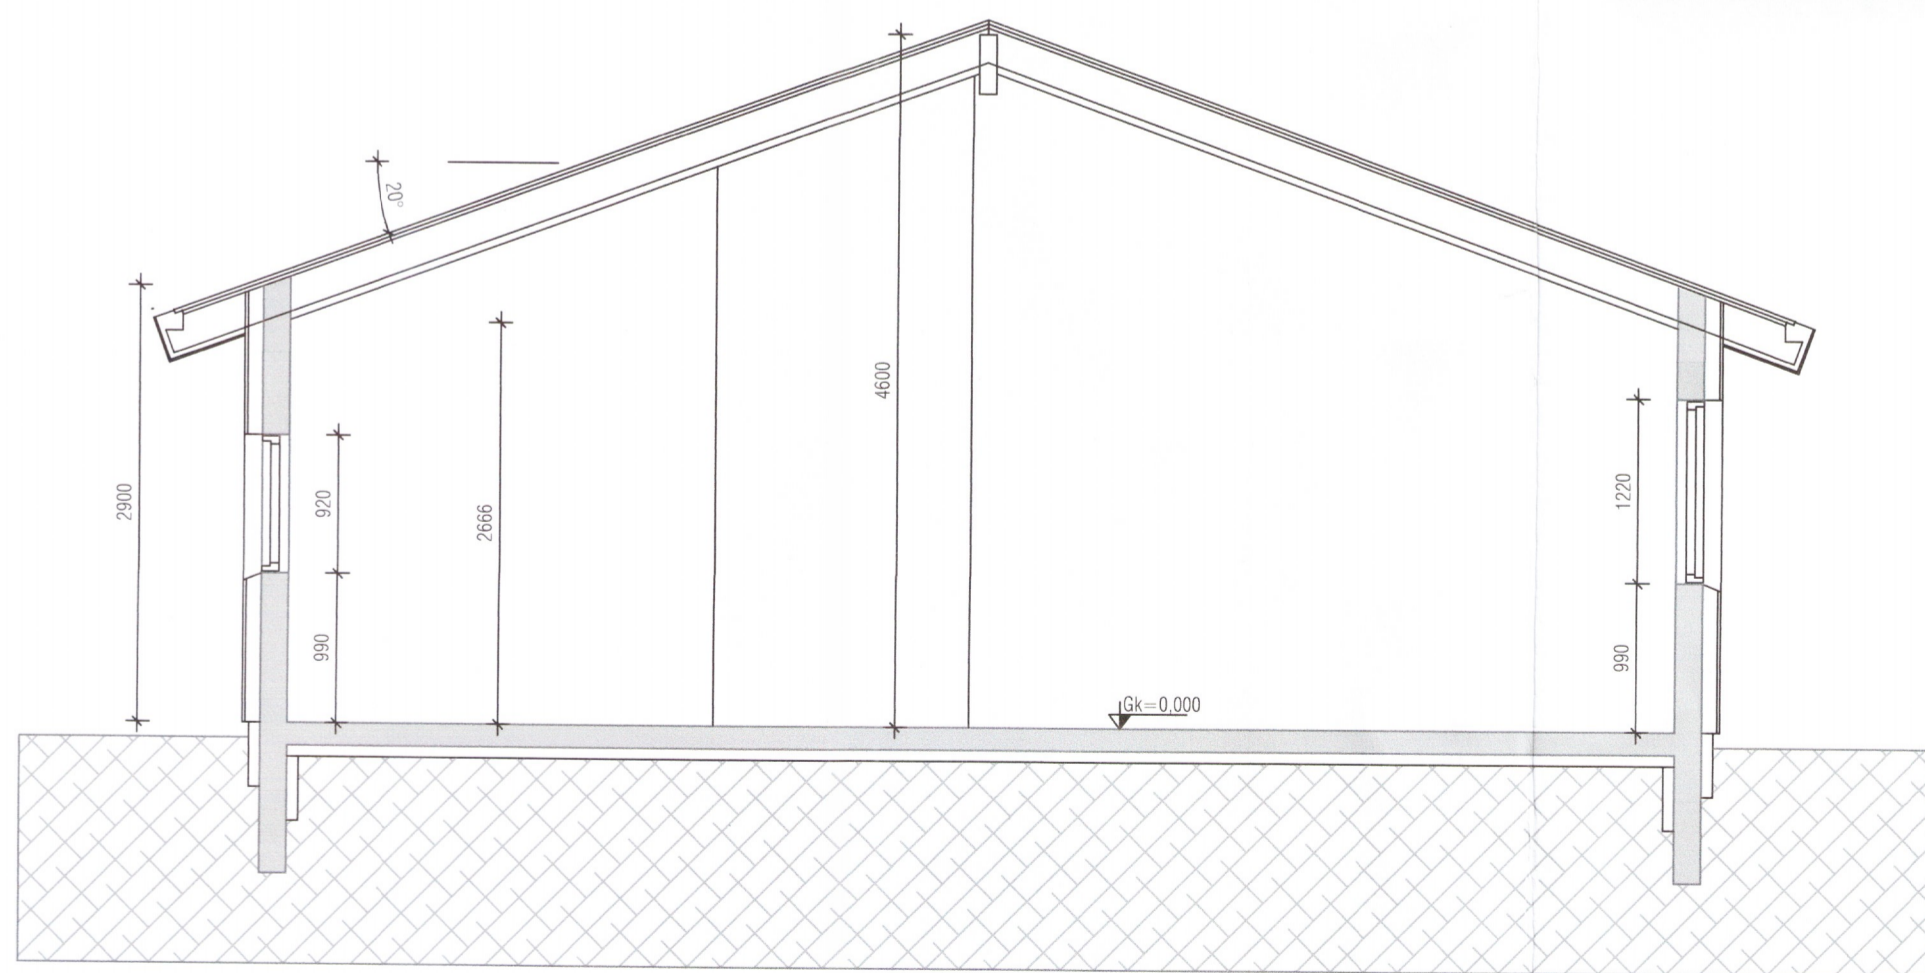

SNID B-B 1:100

6559.18

Helgi Kjartansson Byggingatæknifræðingur MTFÍ kt. 030270-5419 s: 617-5377 fax: 566-8423 netf: helgikj@mmedia.is				Verkhetti Túnsberg 2 Hrun. Sérupprættir Þversnið - Stepumálsteikn.
Dags. 29.04.2018	Teikn. Nr. S-02	Mkv. 1:50	Skrá	
Breyting dags eðli breytingar				<i>Helgi Kjartansson</i>