

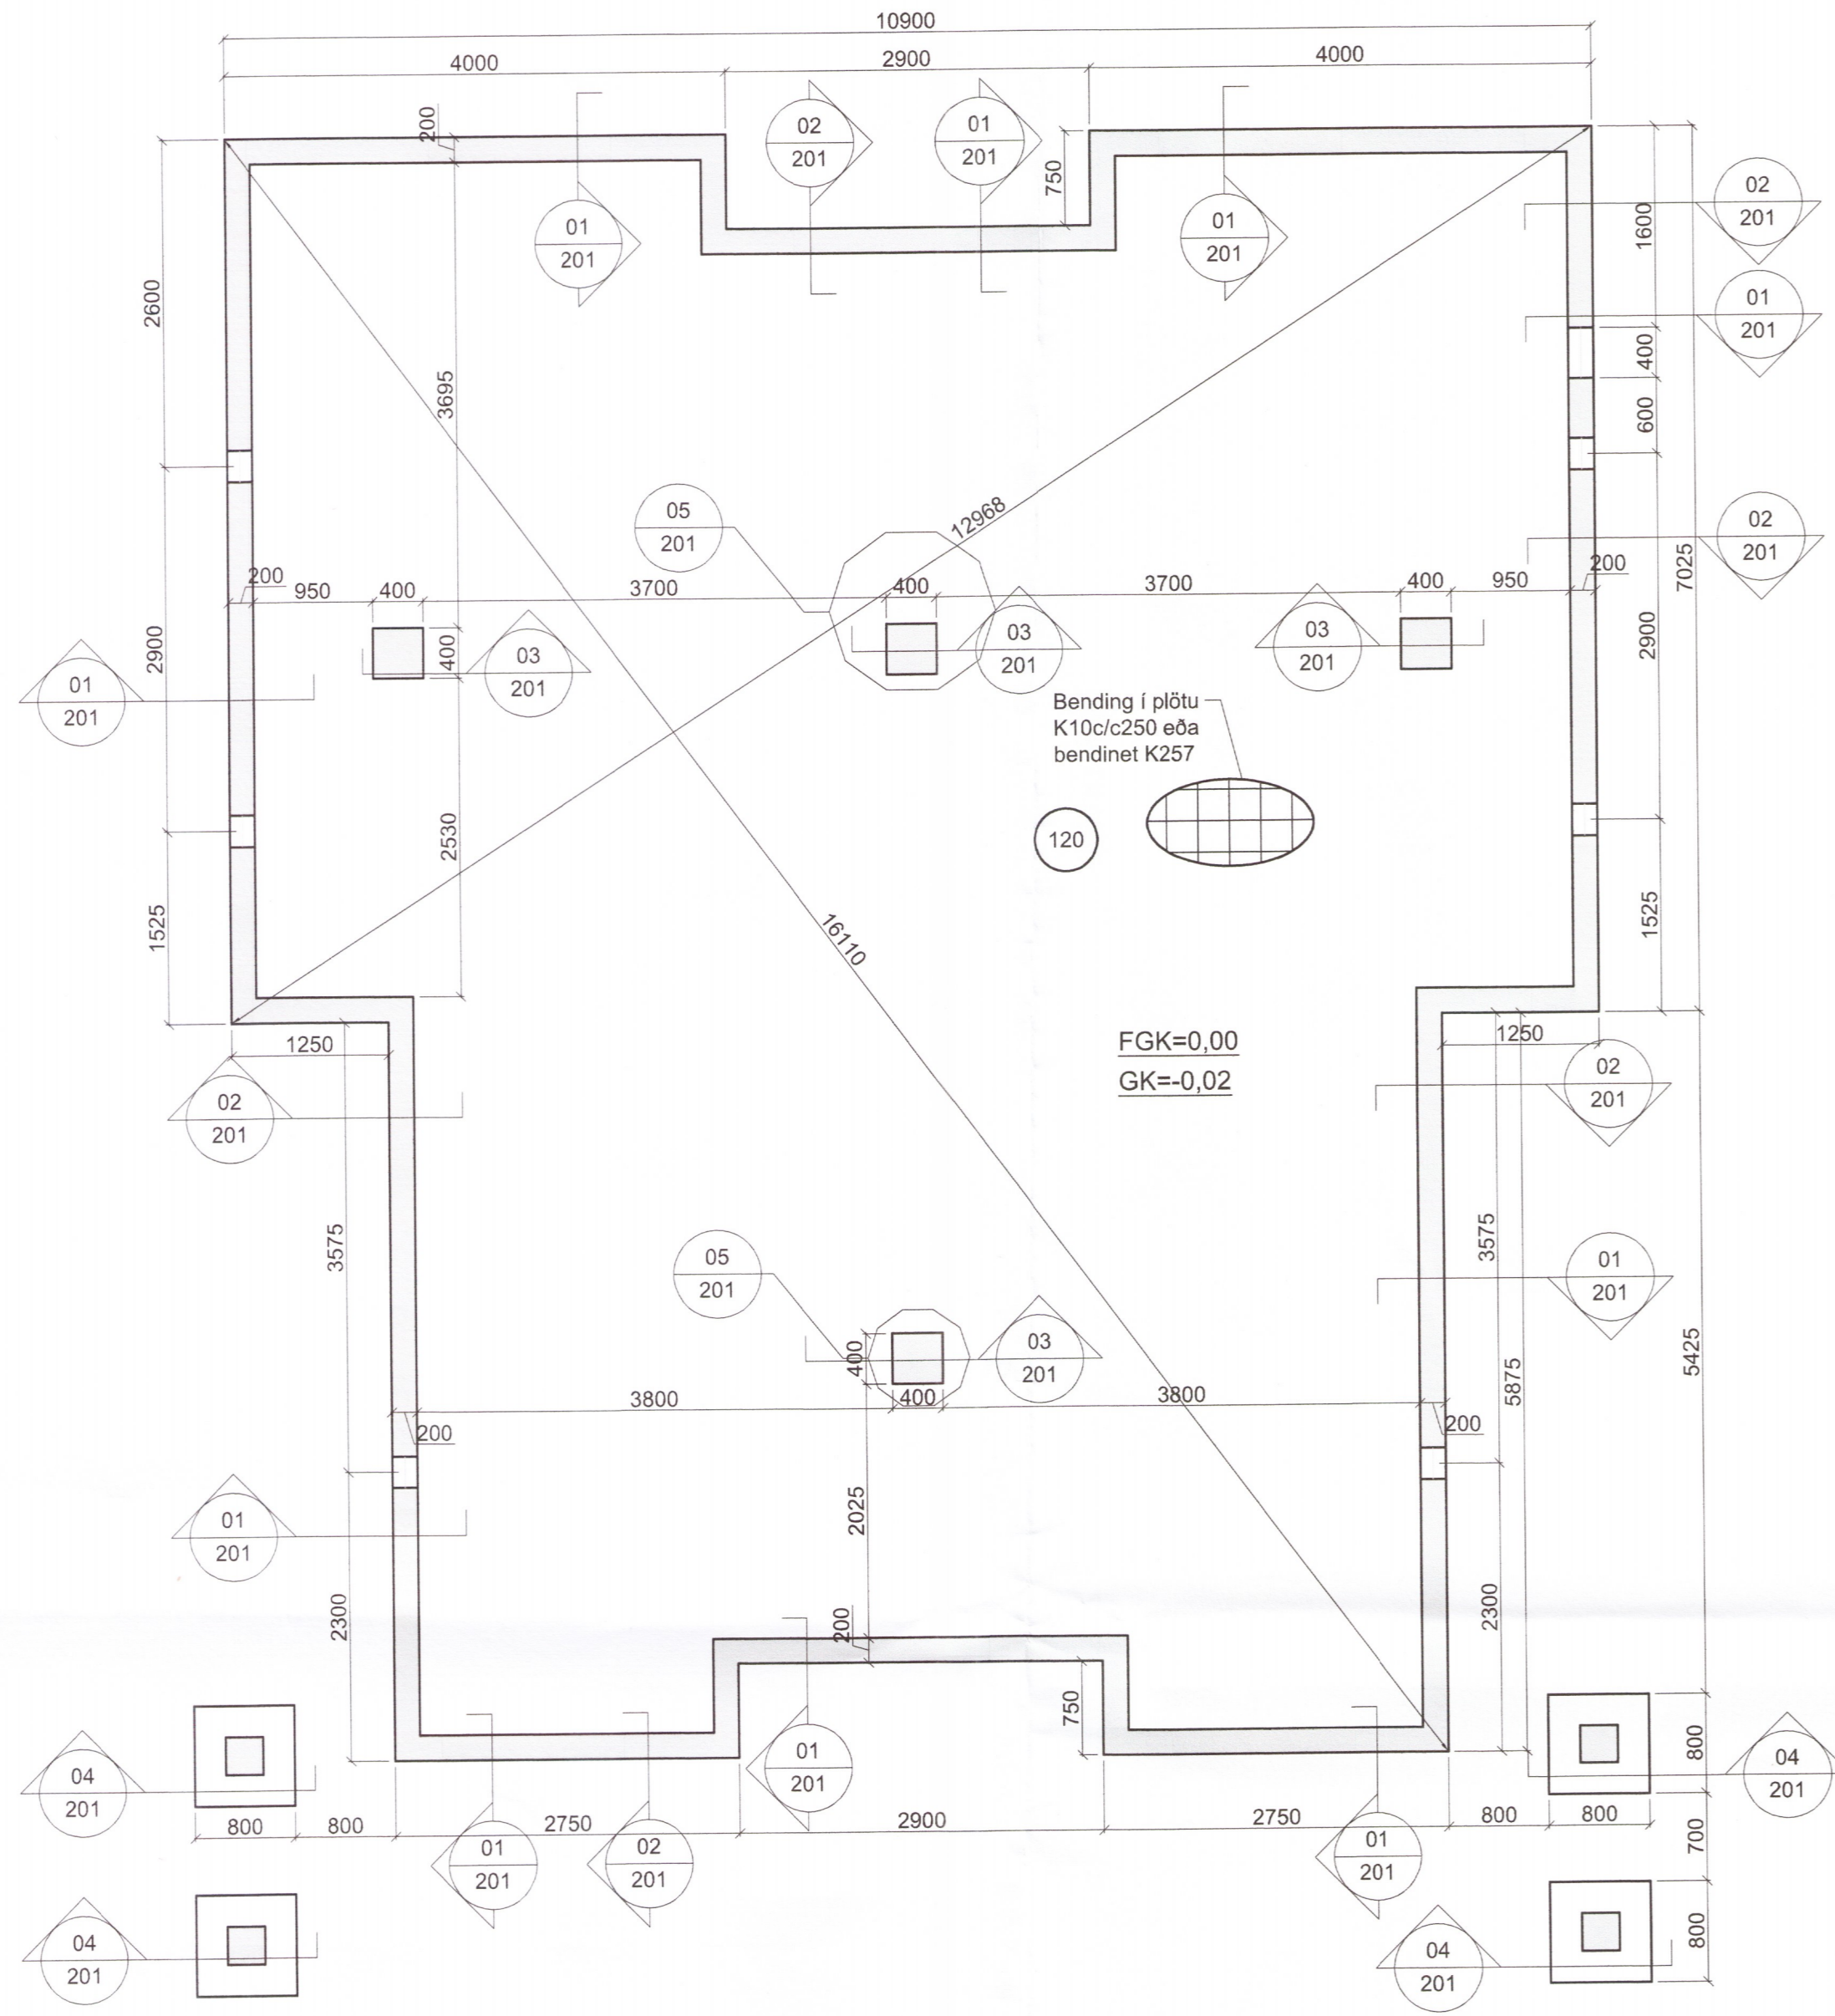


Dags:	Nr.	Breytingar:	Samb.

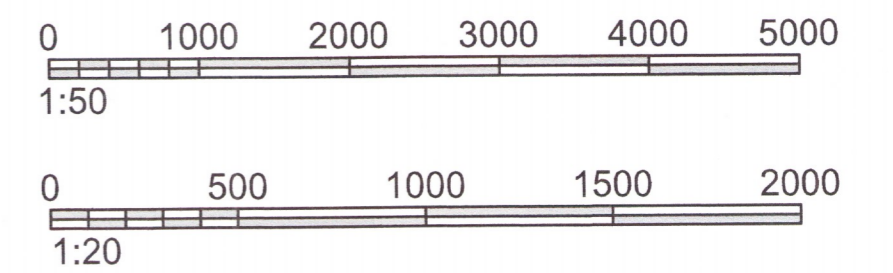

FGK=0,00
GK=-0,02

Grunnmynd sökkla
Mkv. 1:50

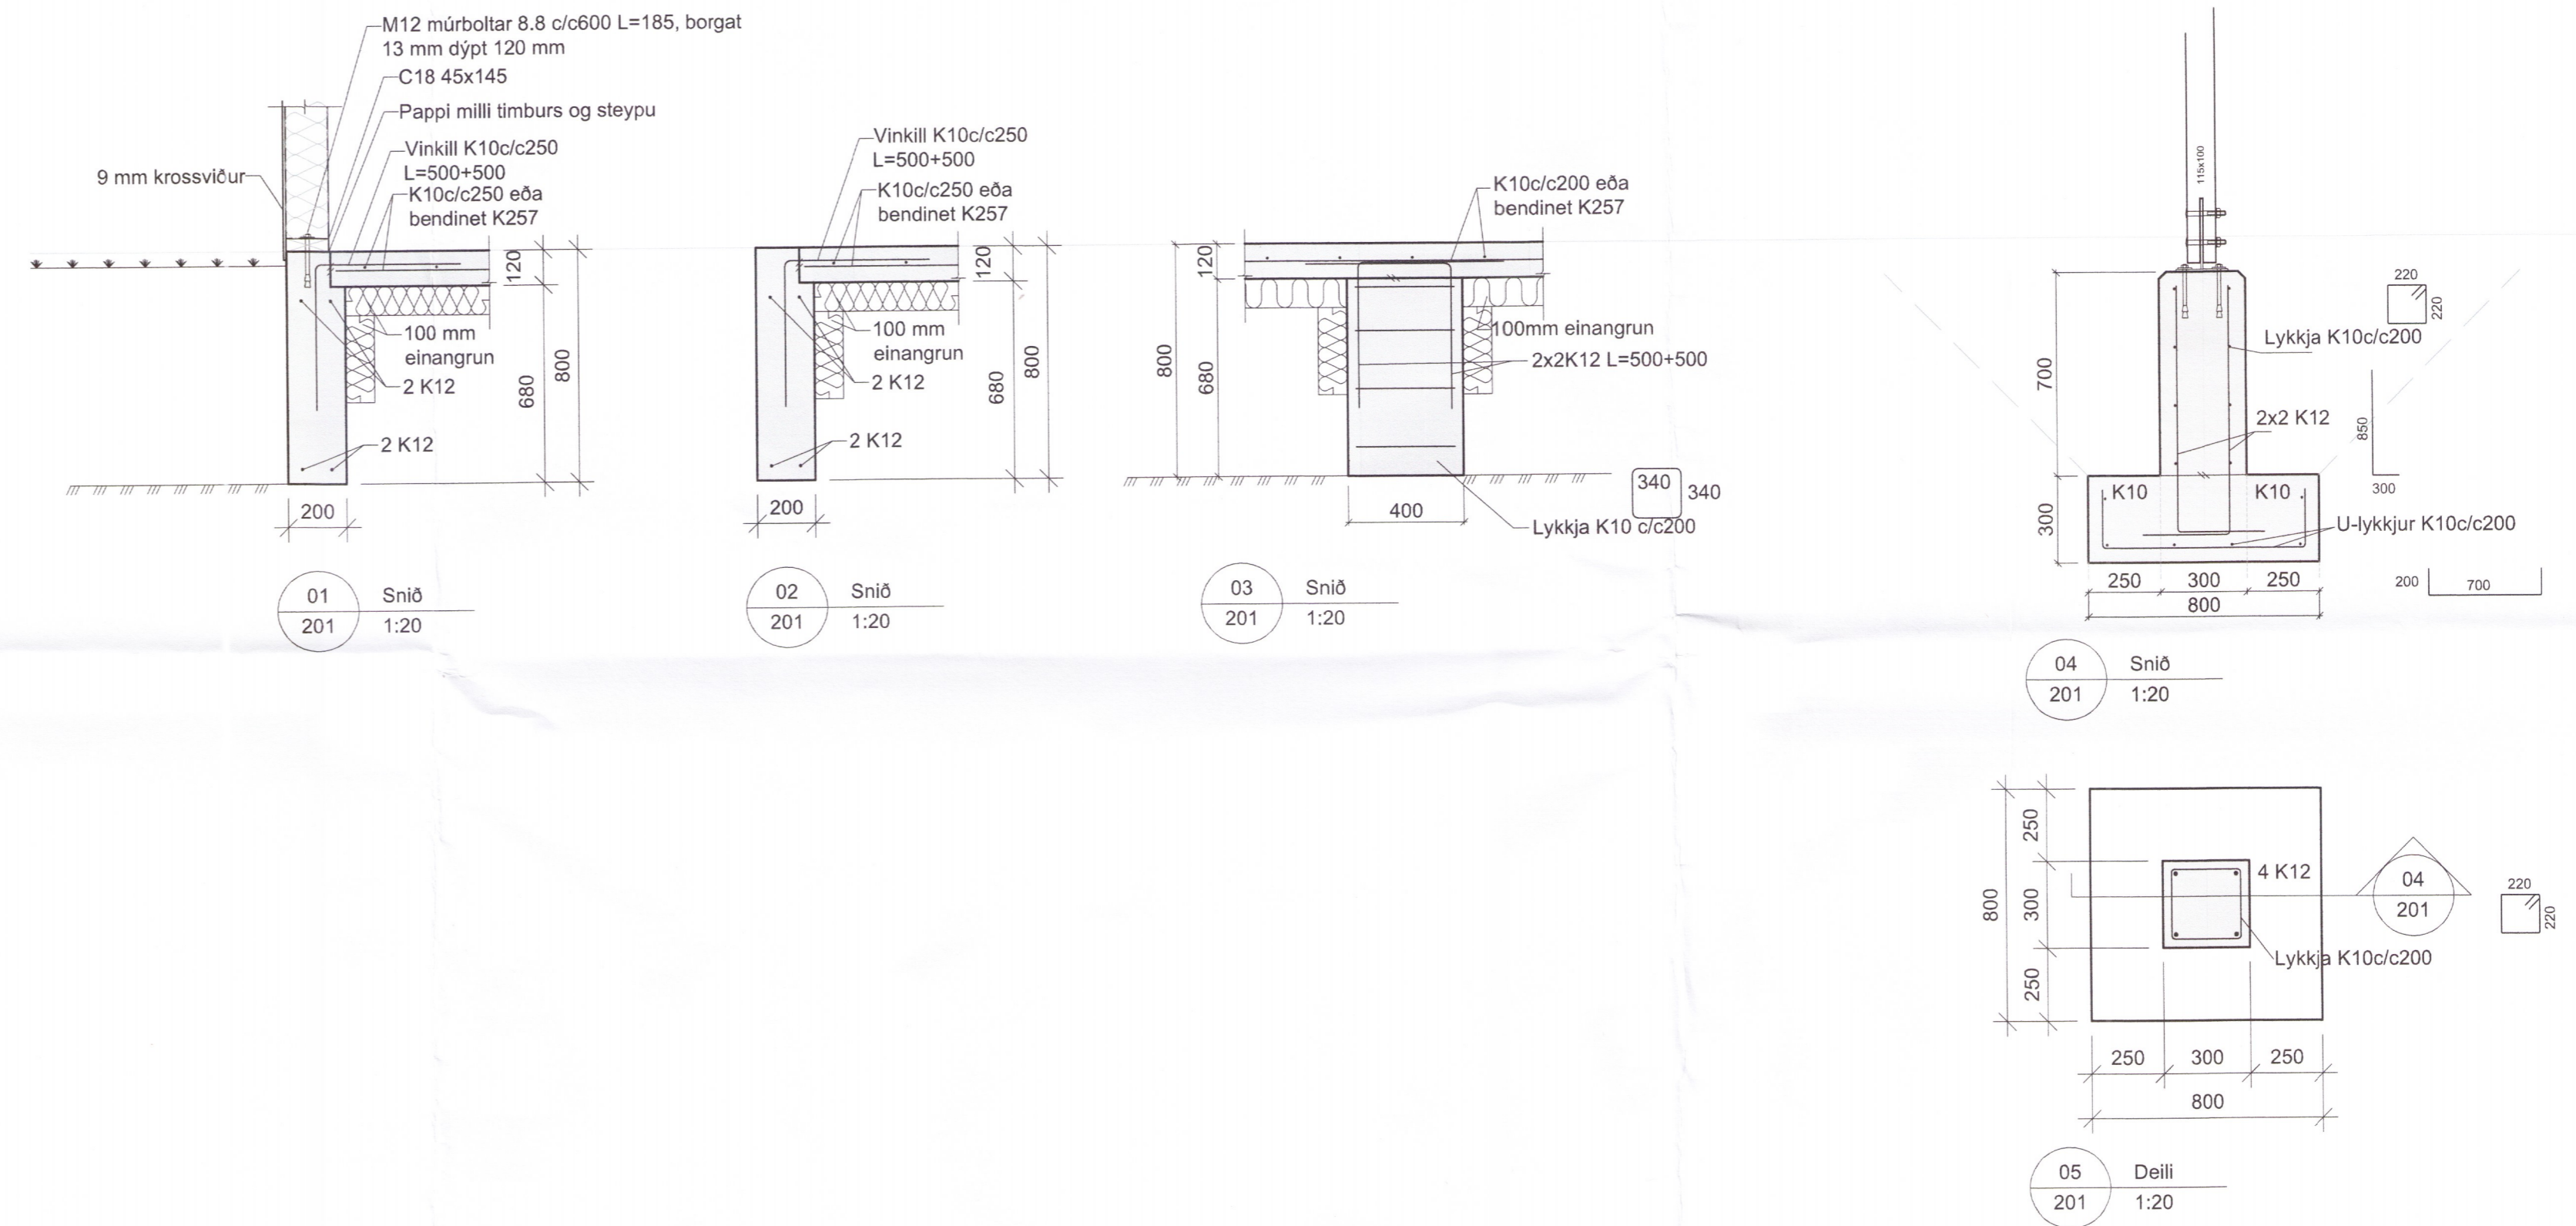

Skýringar sjá tekn. nr. 200

VERKHOF EHF

Félagið 26 • 108 Reykjavík • Sími: 517 9050 • Netfang: verkhof@verkhof.is

Hefili verks: Stóra-Hof 1 - Þjónustuhús Skelða- og Grúpvæðing	Hönnuðir: Sveinn M. Sigurðsson 110807-2470 Þjónvinnu O. Sigurðsson 110601-3270	Dagur: 05.11.2018
Hefili teikningar: Burðarvirki Grunnmynd sökkla Snið og delli	Samþykkt: Ragnar A. Birgisson 20190-4489	Verksnúmer: 211 18-77
Maill: 1:50/20	Maill: 1:50/20	Utgáfa:
Maill: 201	Maill: 201	Utgáfa:

6574.18