

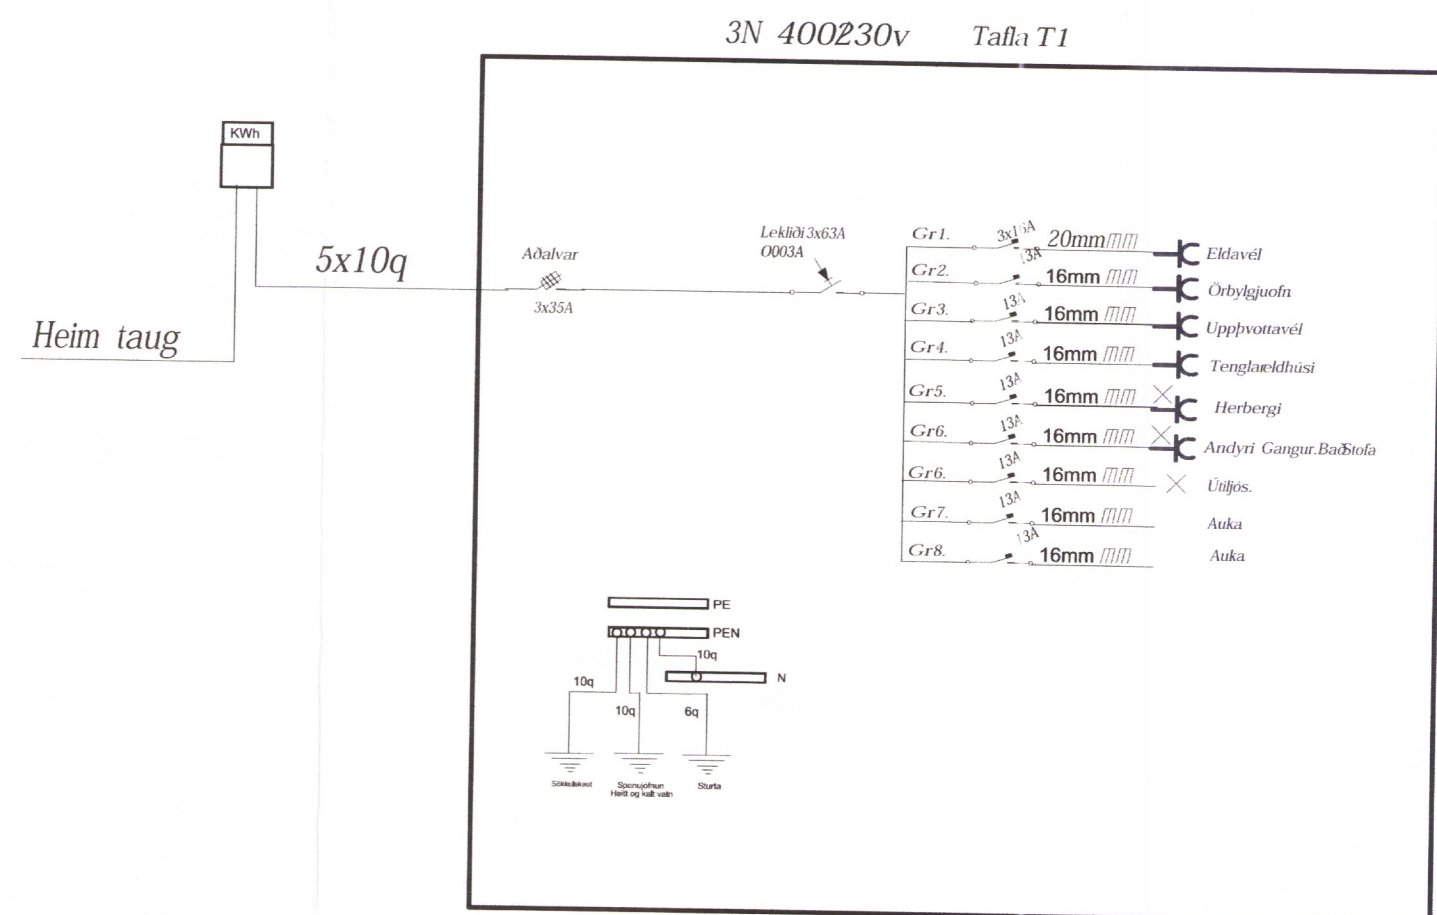
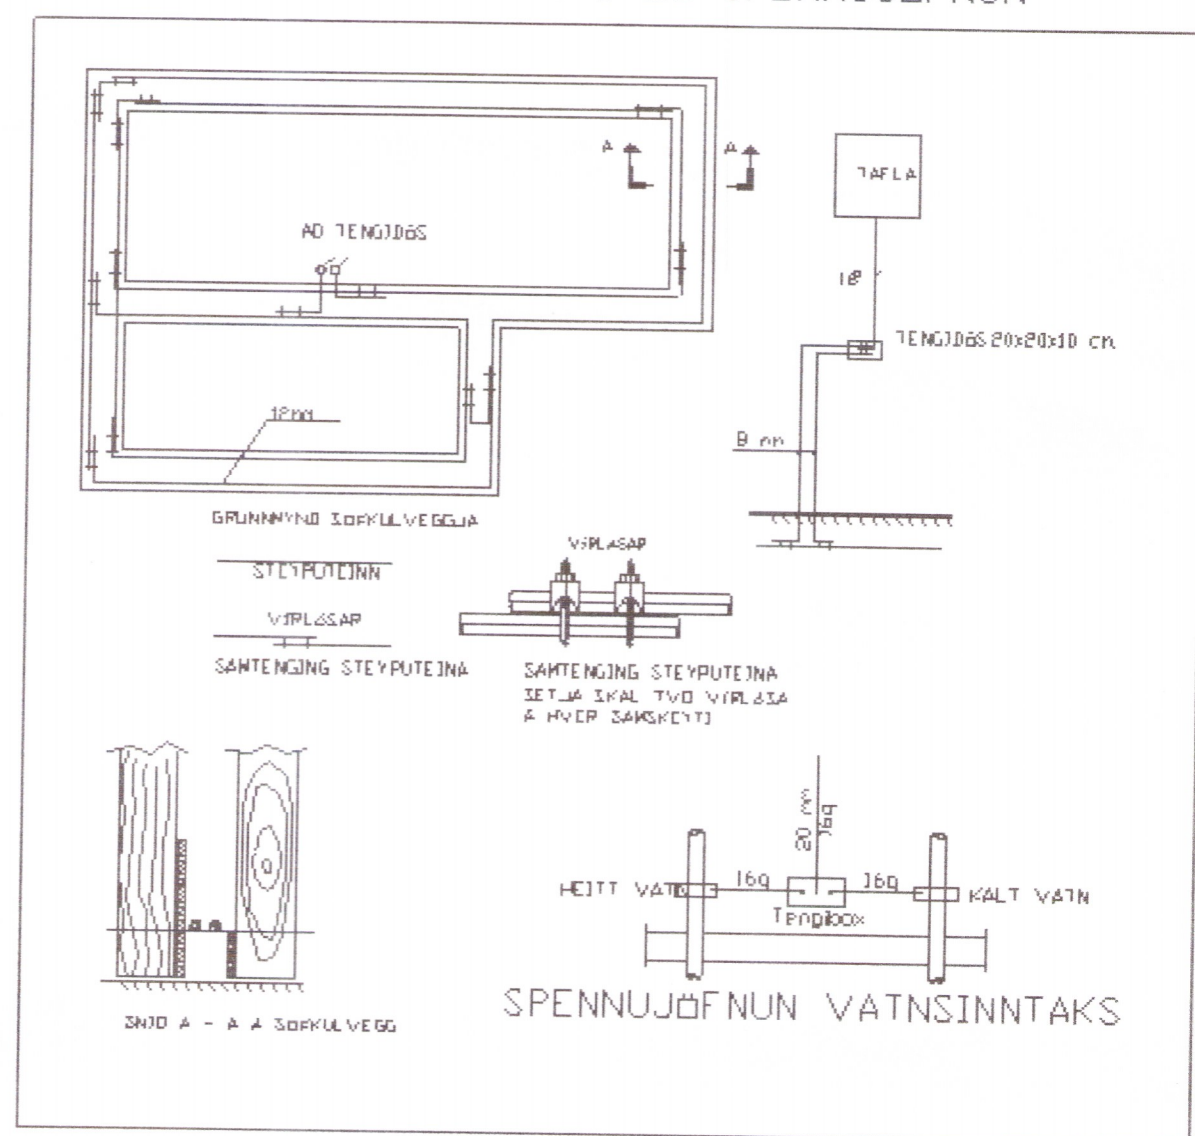


FRÁGANGUR Á SÖKKULSKAUTI OG SPENNUJÖFNUN

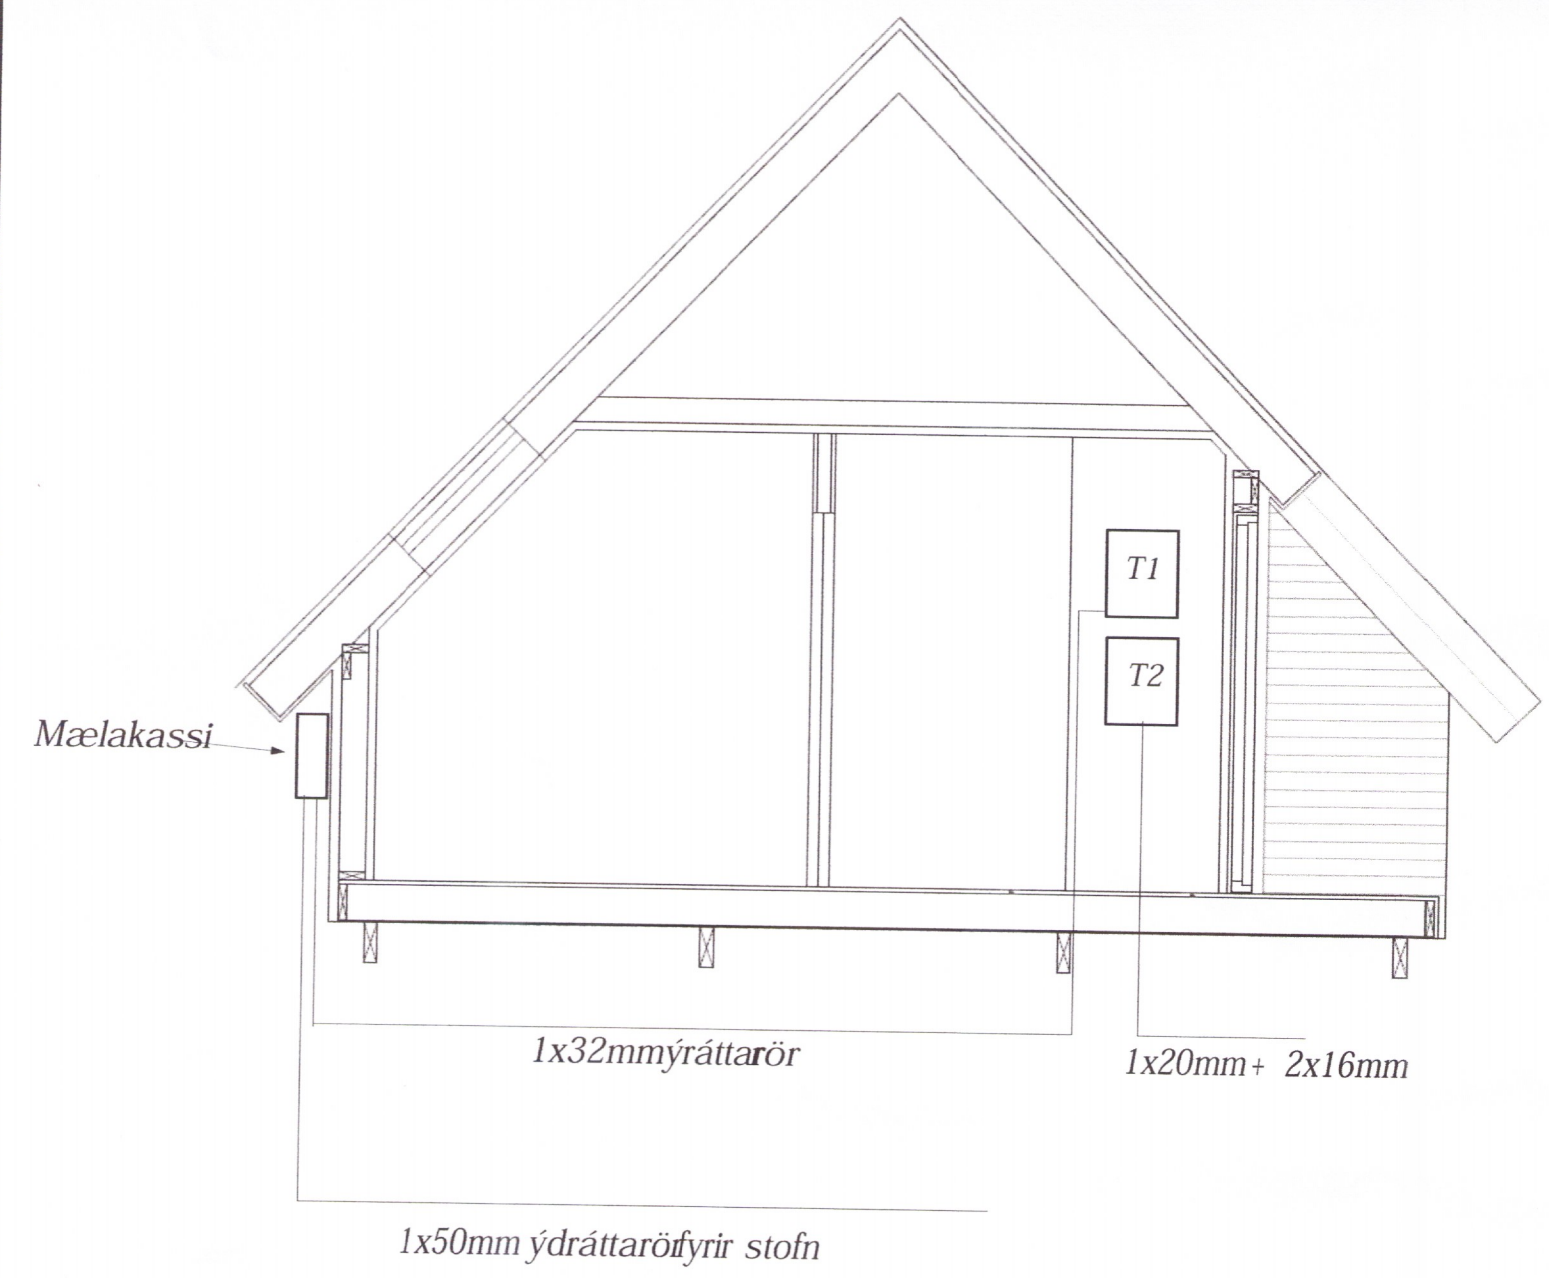

Yfirlits mynd

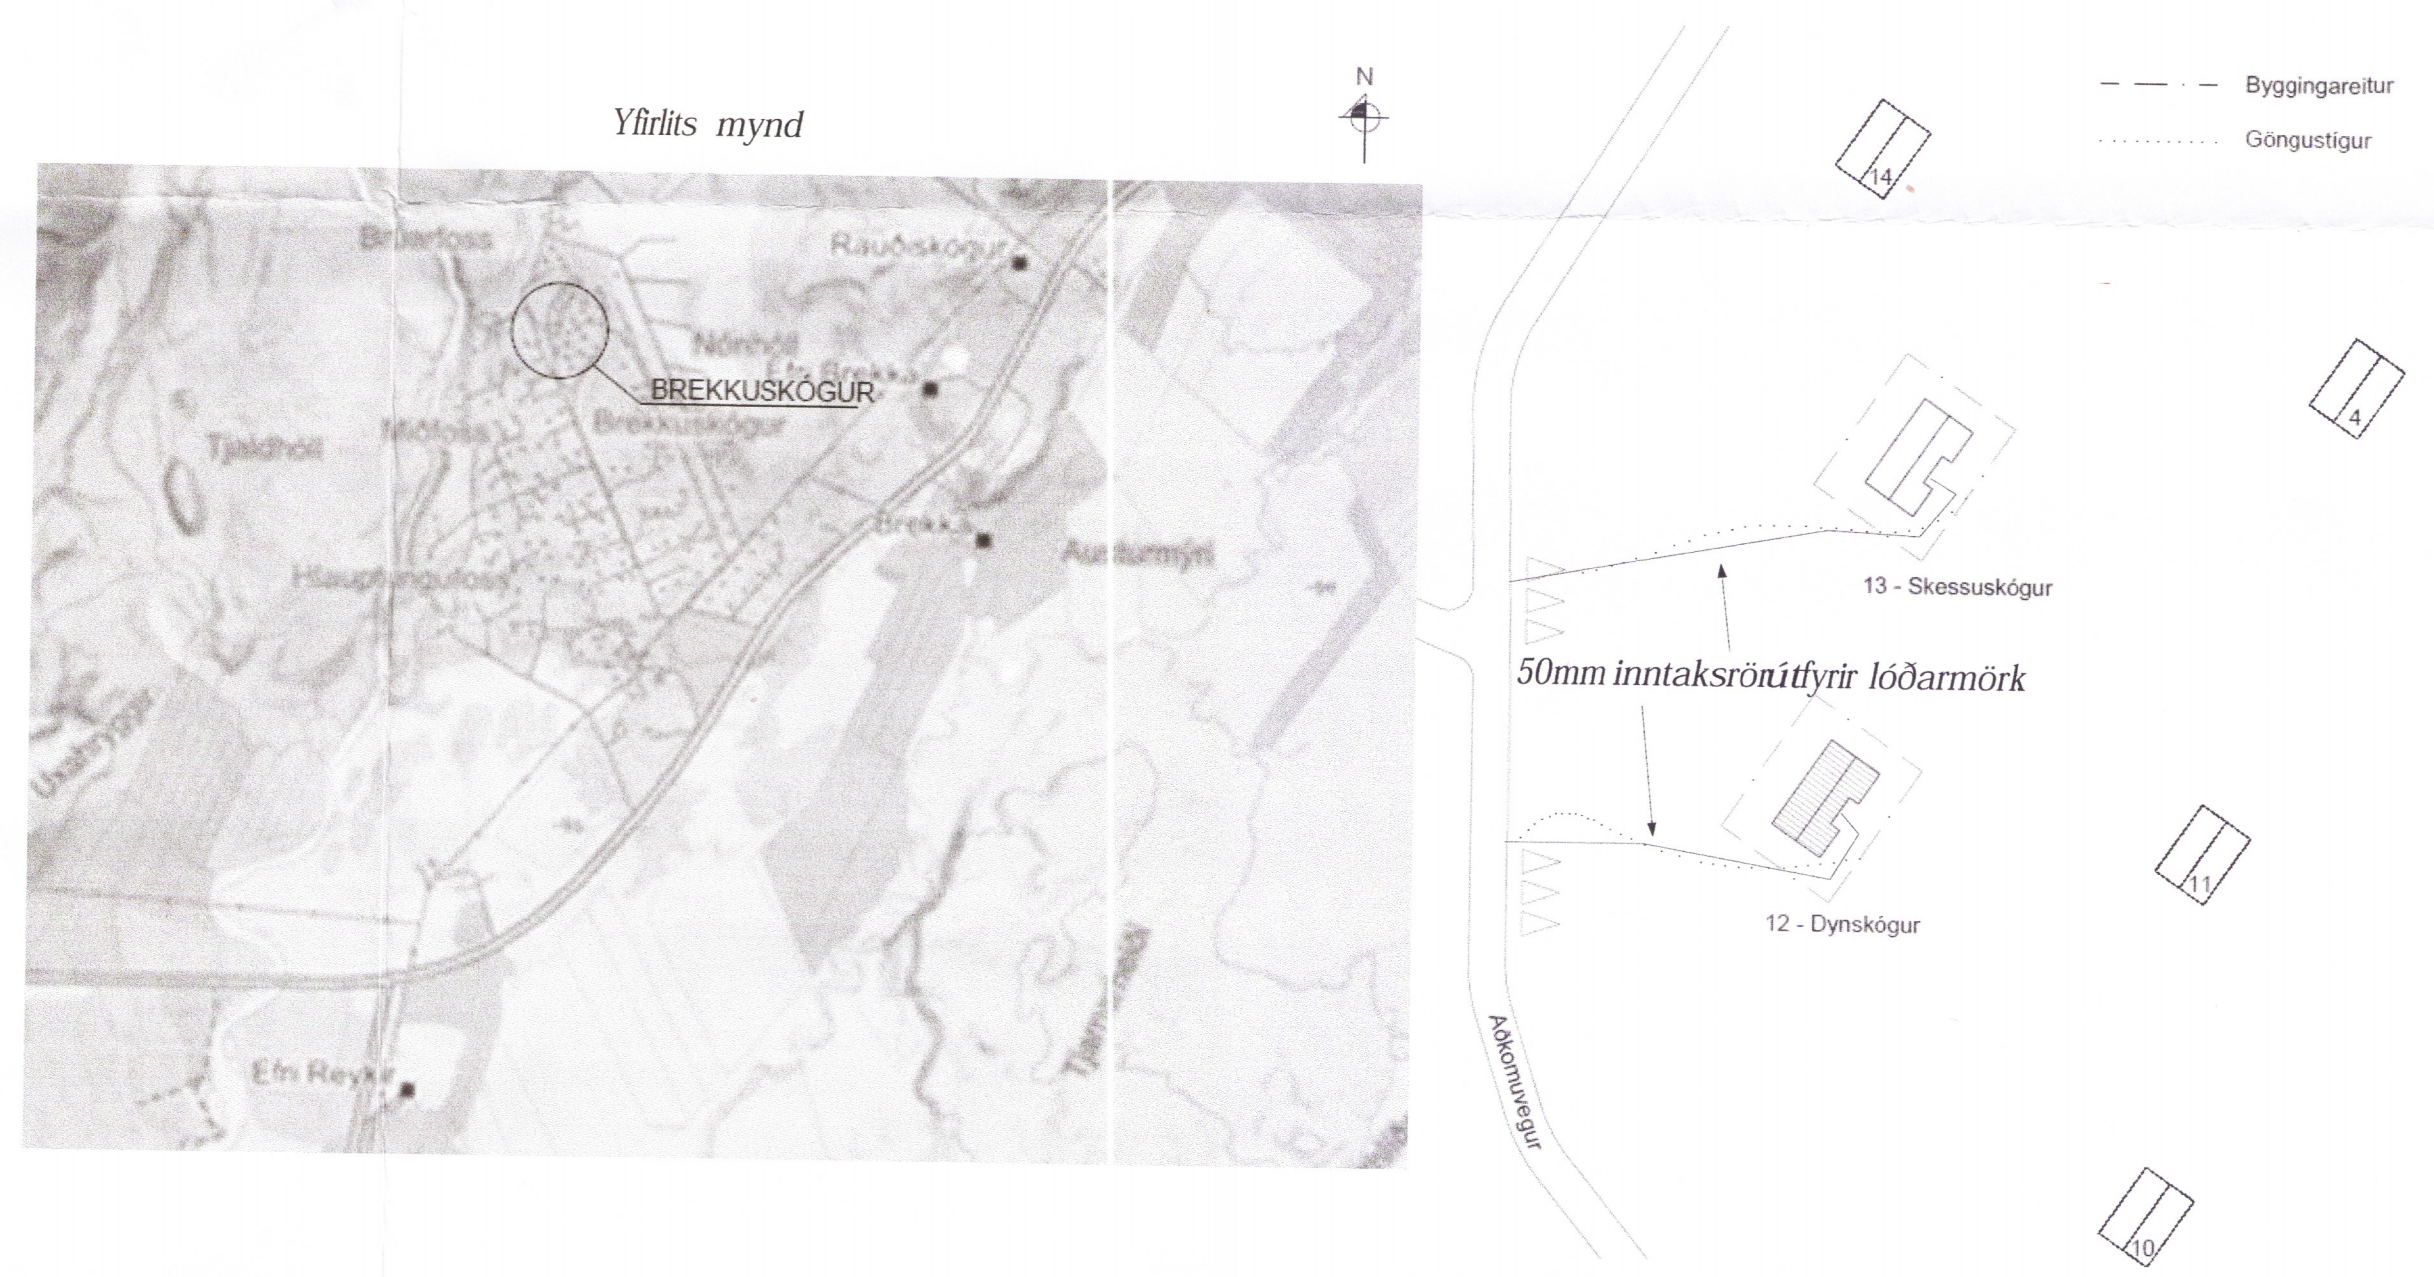

6664-18

Raflagnajónusta Selfoss ehf. Gagnheiði 5. 800 Selfoss Símar 894-5408 / 899-5408	
Dags: 21-11-2018	Staður: Brekkuskógur 12 og 13 lóð 167210 801 Selfoss.
Hönnuður/Raflagnateikningar: Svein Elíasson	Hönnuður/Raflagnateikningar: Sveinn Elíasson Kt 2808723189.
Teikning: Spennujöfnun Einlínamynd Afstöðumynd Spennujöfnun	Eigandi:
Breitt:	Kvarði: