




FRÁGANGUR VID MÆNIR

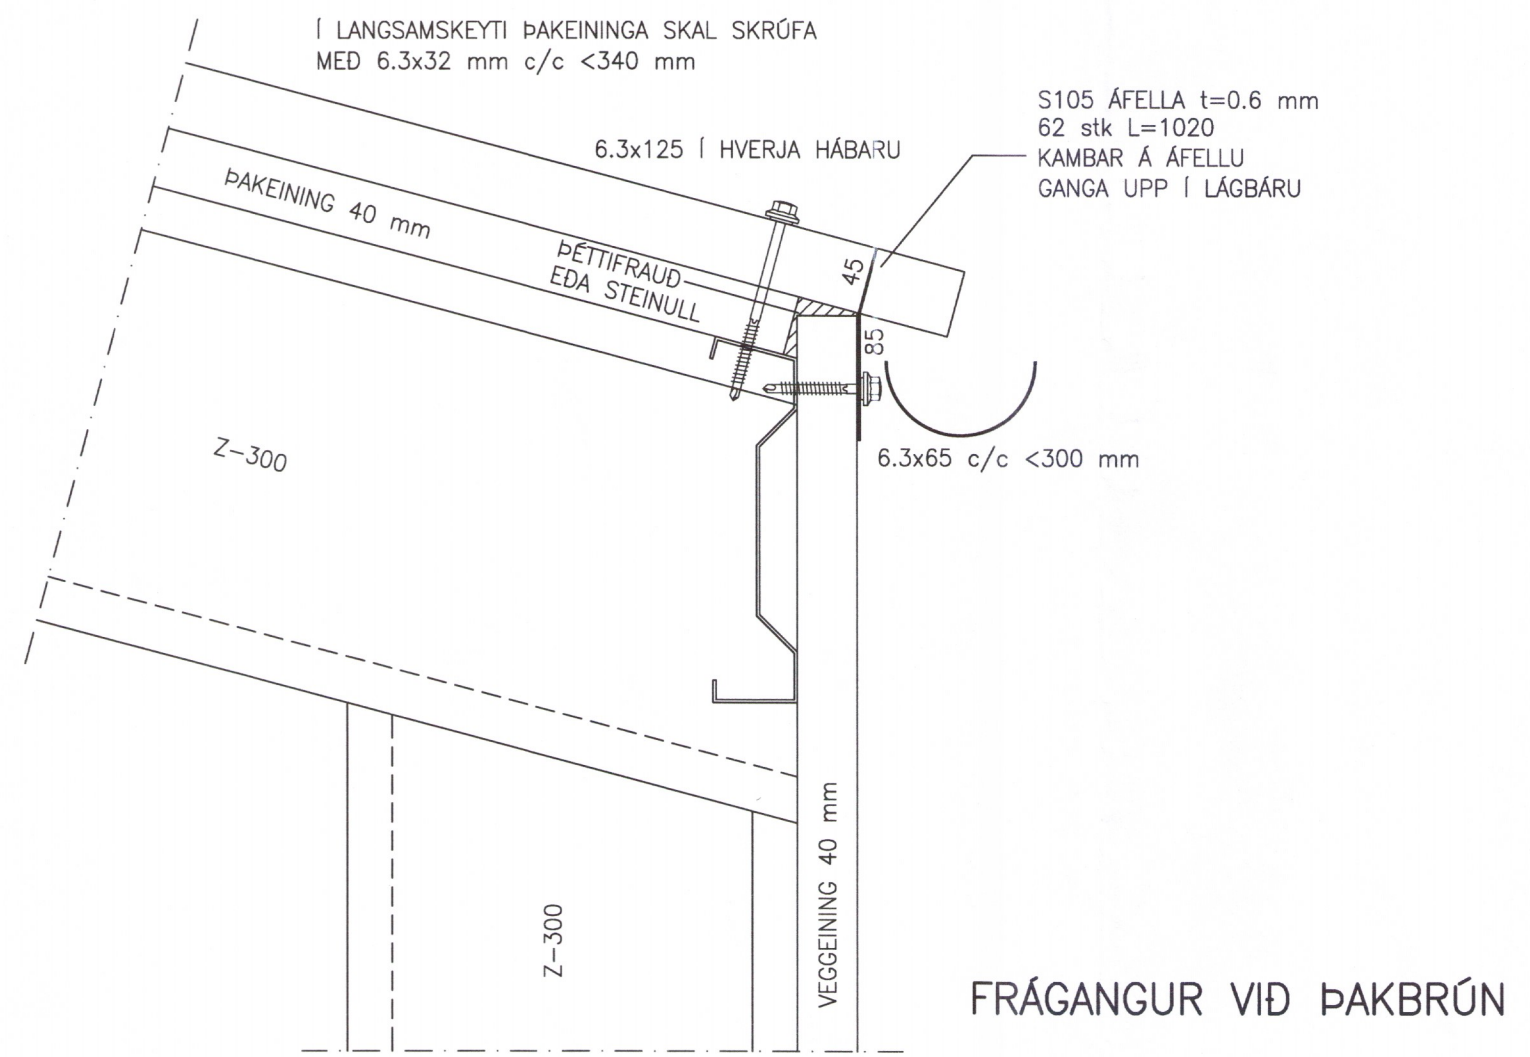


FRÁGANGUR VID ÞAKBRÚN

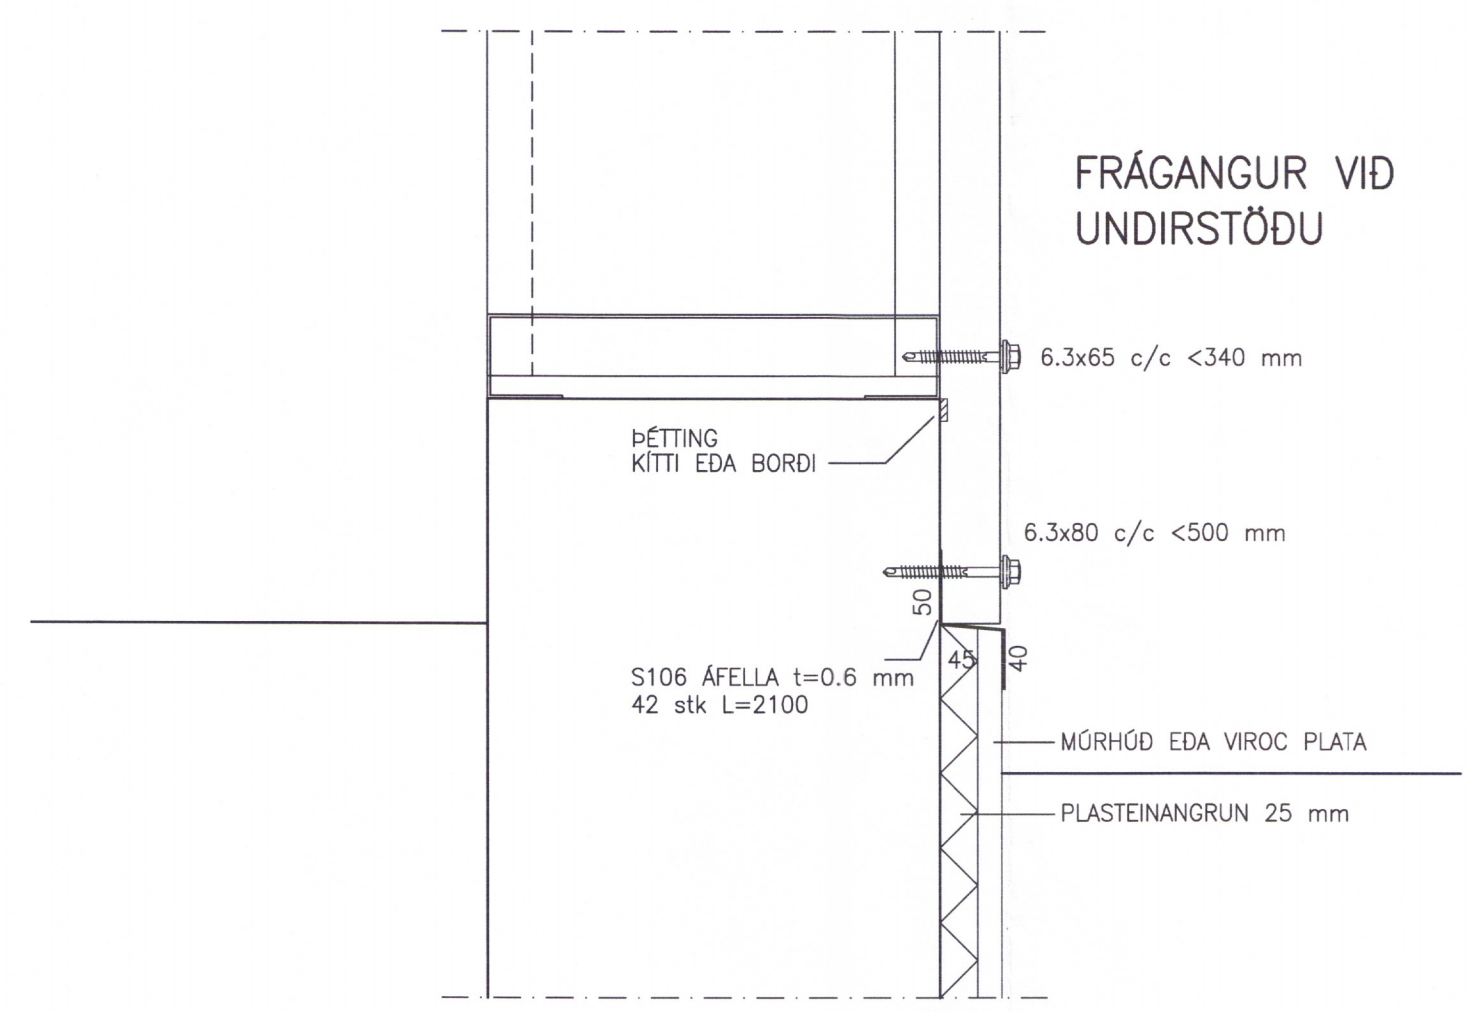


FRÁGANGUR VID UNDIRSTÖÐU

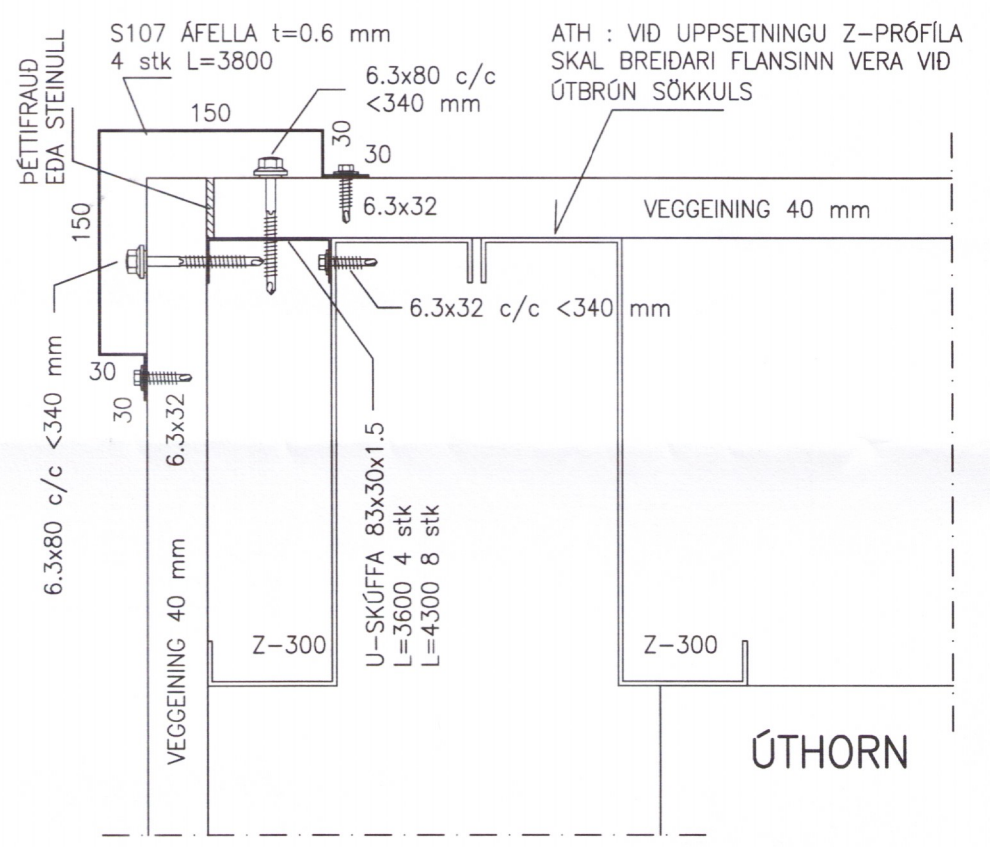


ÚTHORN

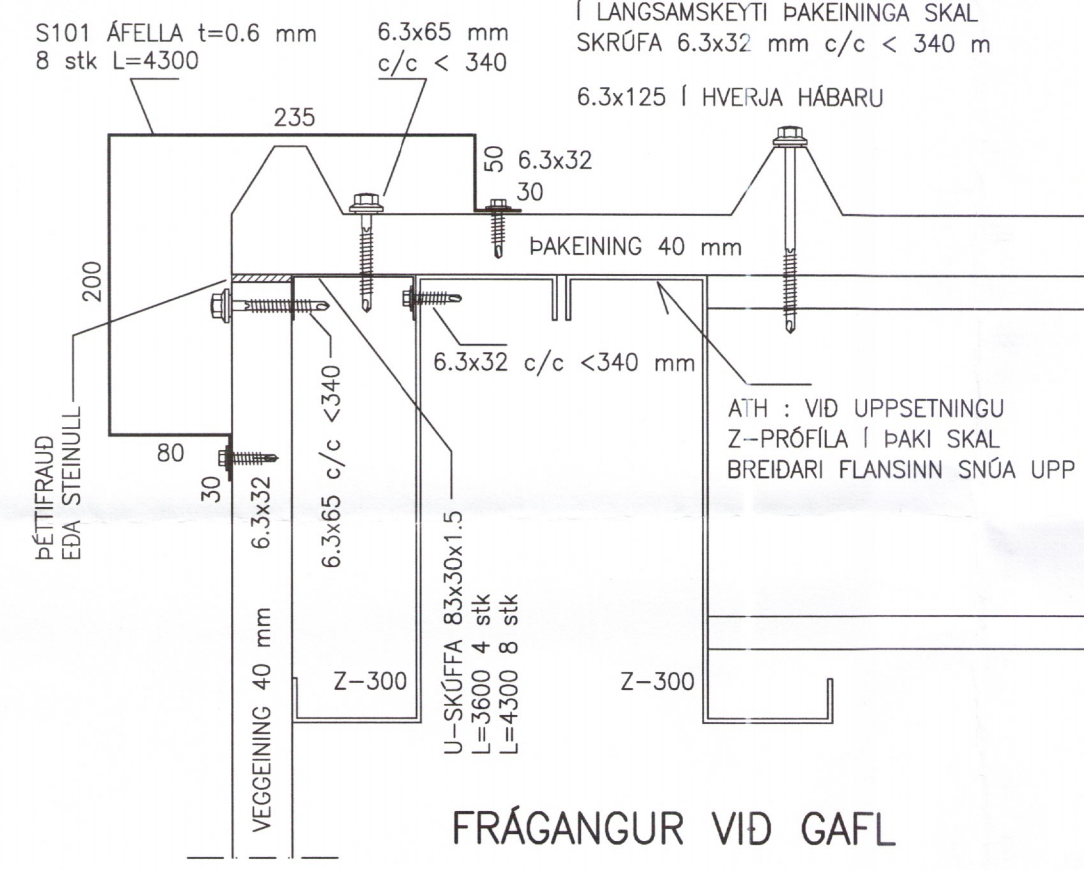


FRÁGANGUR VID GAFL

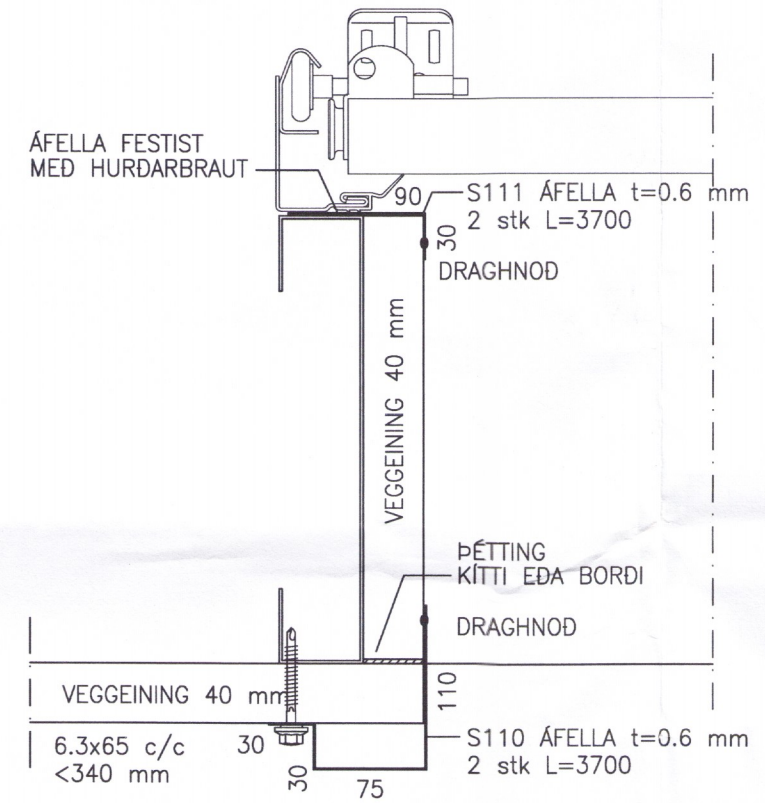


FRÁGANGUR VID RENNIHURD

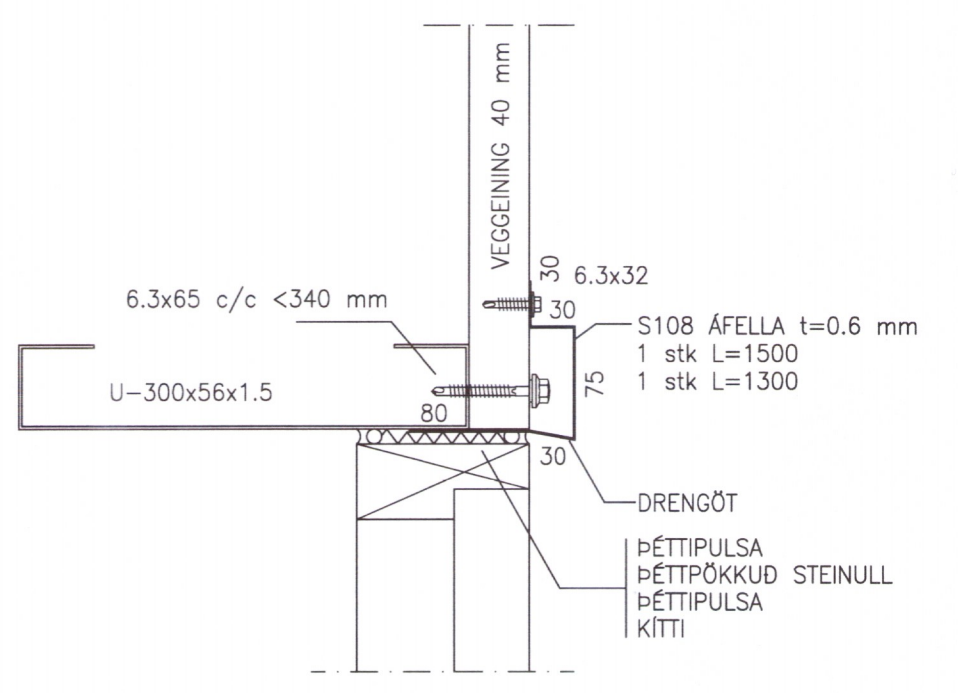

FRÁGANGUR VID YFIRSTYKKI Á GÖNGUHURDUM

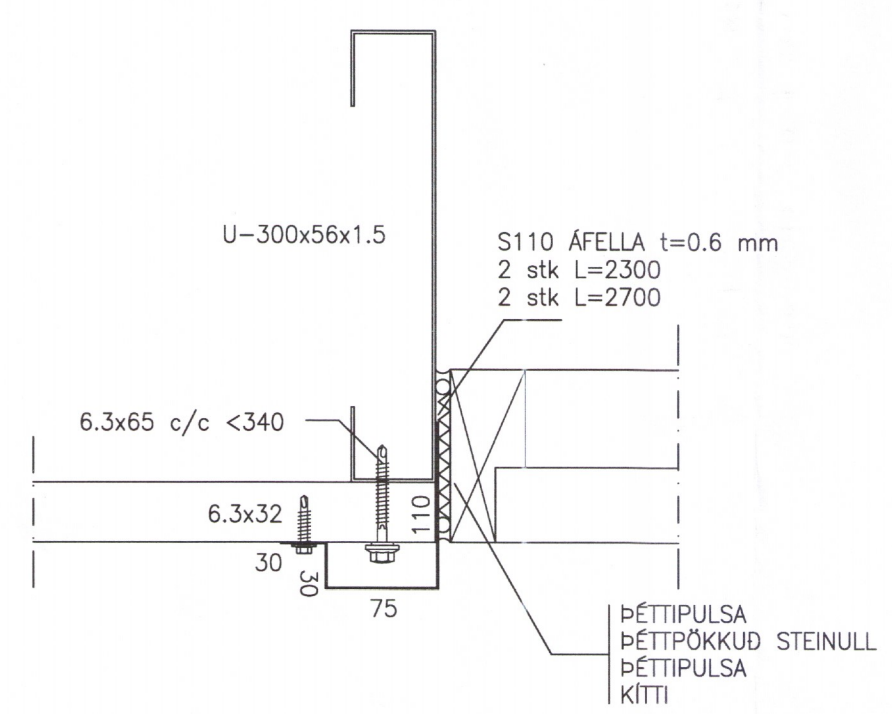

FRÁGANGUR VID HLIÐARSTYKKI Á GÖNGUHURDUM

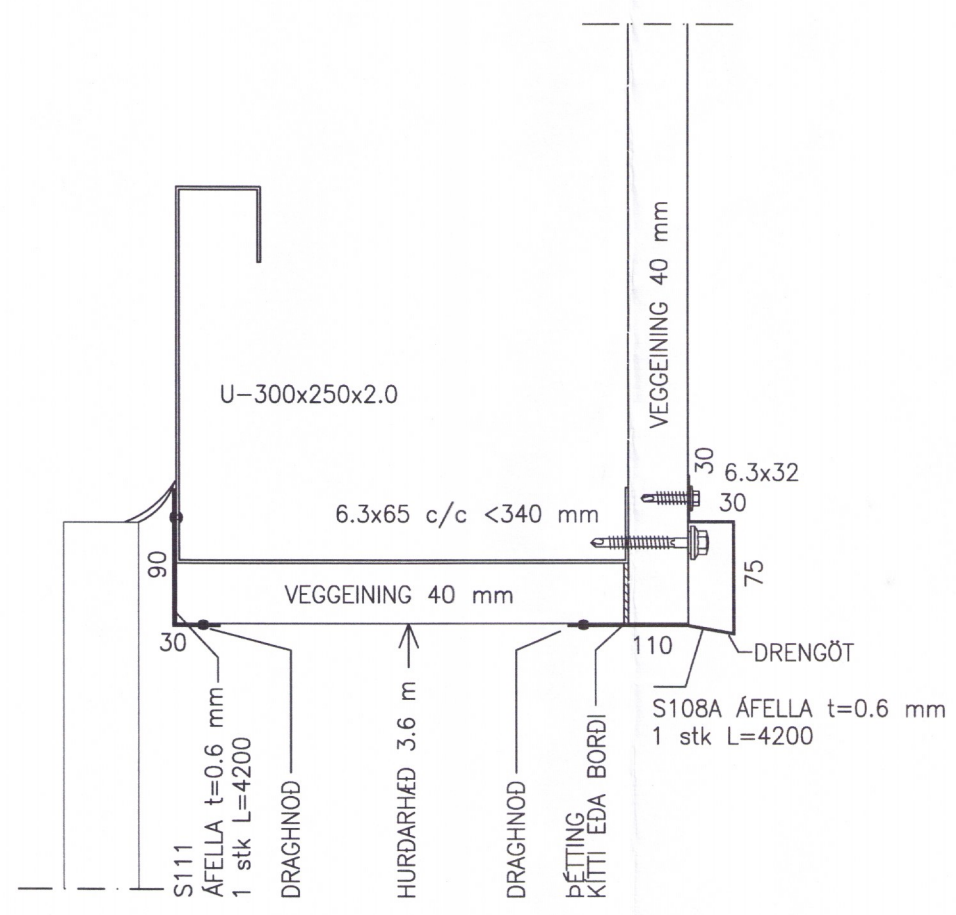

FRÁGANGUR OFAN VID RENNIHURD

Umhverfis- og tæknisvið Uppsveita
Yfirfarið
07. des. 2018
David Sig. Byggingartilmafi

NR. DAGS. BREYTING

SKÝRINGAR
MÁLSETNINGAR ERU Í MILLIMETRUM
EKKI SKAL MELA UPP AF TEIKNINGUM
KLÆDNING ÚTVEGGJA :
PIR STÁL SAMLOKUEININGAR, ÞYKKT 40 mm
KLÆDNING Á ÞAKI :
PIR STÁL SAMLOKUEININGAR, ÞYKKT 40 mm
OFANLÖS Í ÞAKI - LEXAN PLÖTUR

29/11/18
ADALHÖNNUÐUR OG BURDARFOLSHÖNNUÐUR
SEMUNDUR EIRIKSSON 261249-2949

BJÖRK II
landnúmer 201555
Grimsnes- og Grafningshr.
801 SELFÖSS

KLÖPP
KLÖPP ARKITEKTAR-VERKFRÆÐINGAR EHF
NETHYL ZE, 110 REYKJAVÍK
SÍMI 577 2277, 699 7747 - klopp@simnet.is

HEITI TEIKN. REIDSKEMMA
FRÁGANGUR YFIRBYGGINGAR
MELIKVARDI 1:5 DAGS. SEPT 2018

TEIKNING D 003 VERK V 18-505
BREYTING YFIRFARID S.E.

