



Roof plan

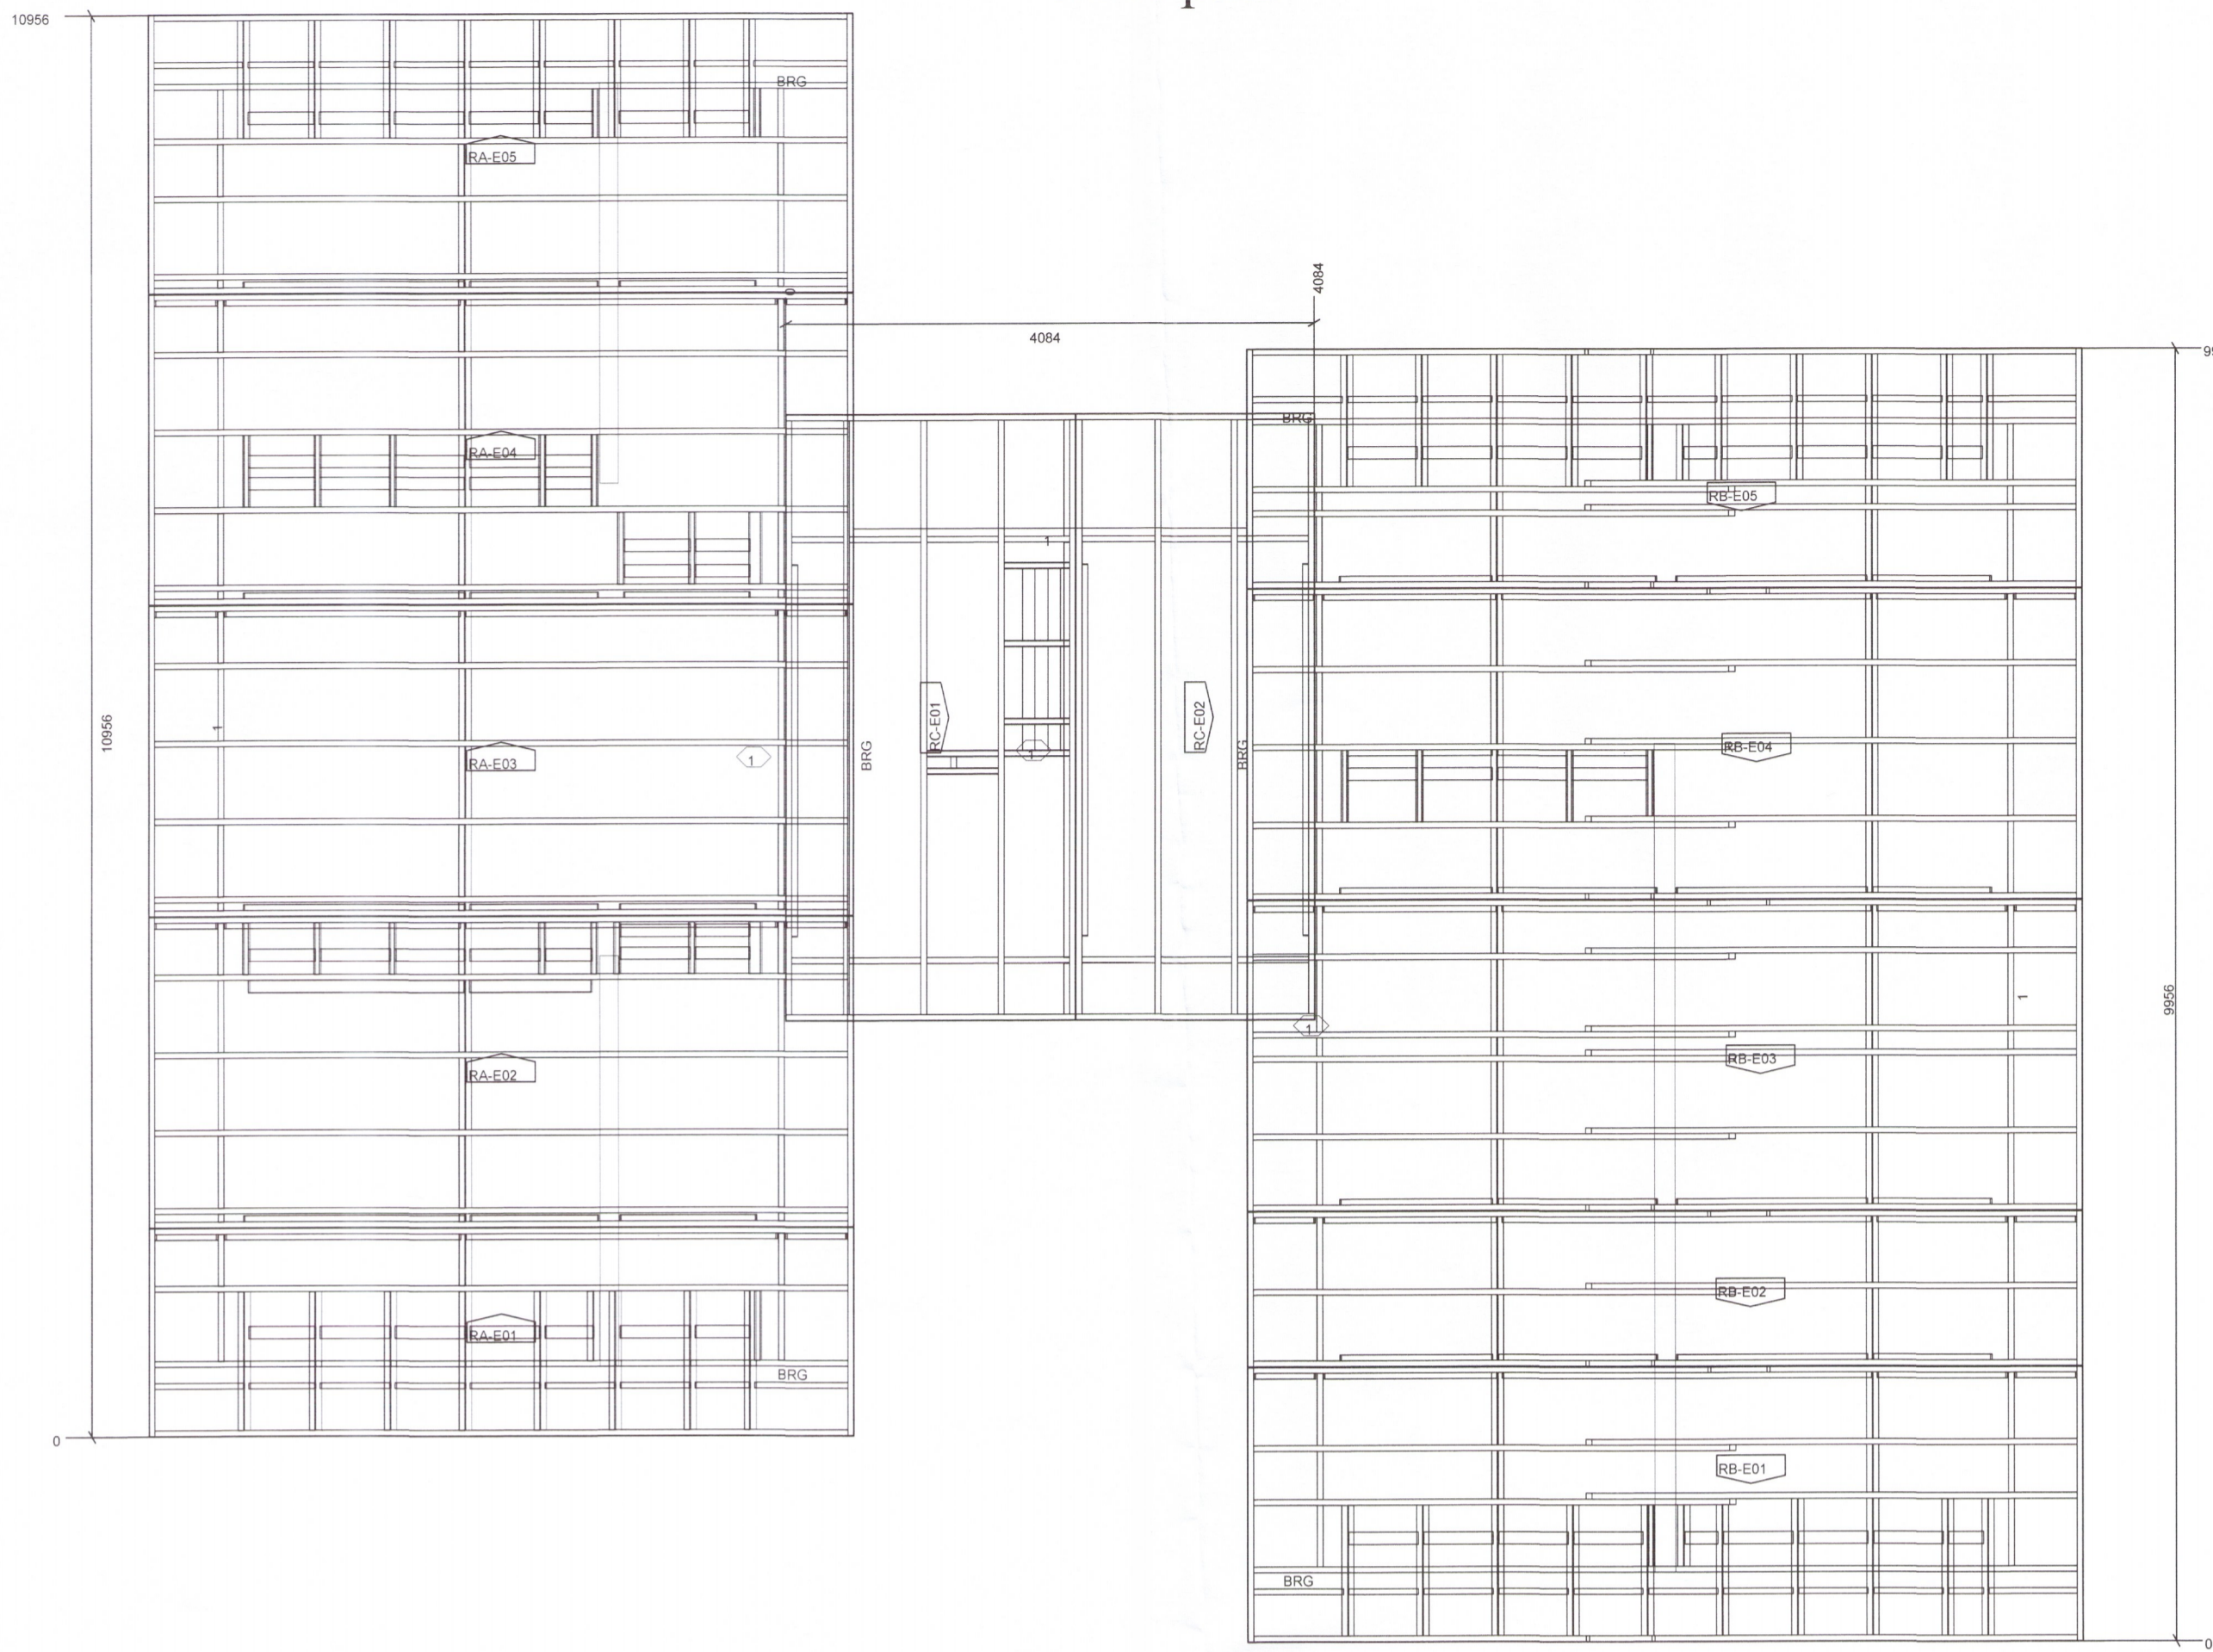


Stud anchoring plan

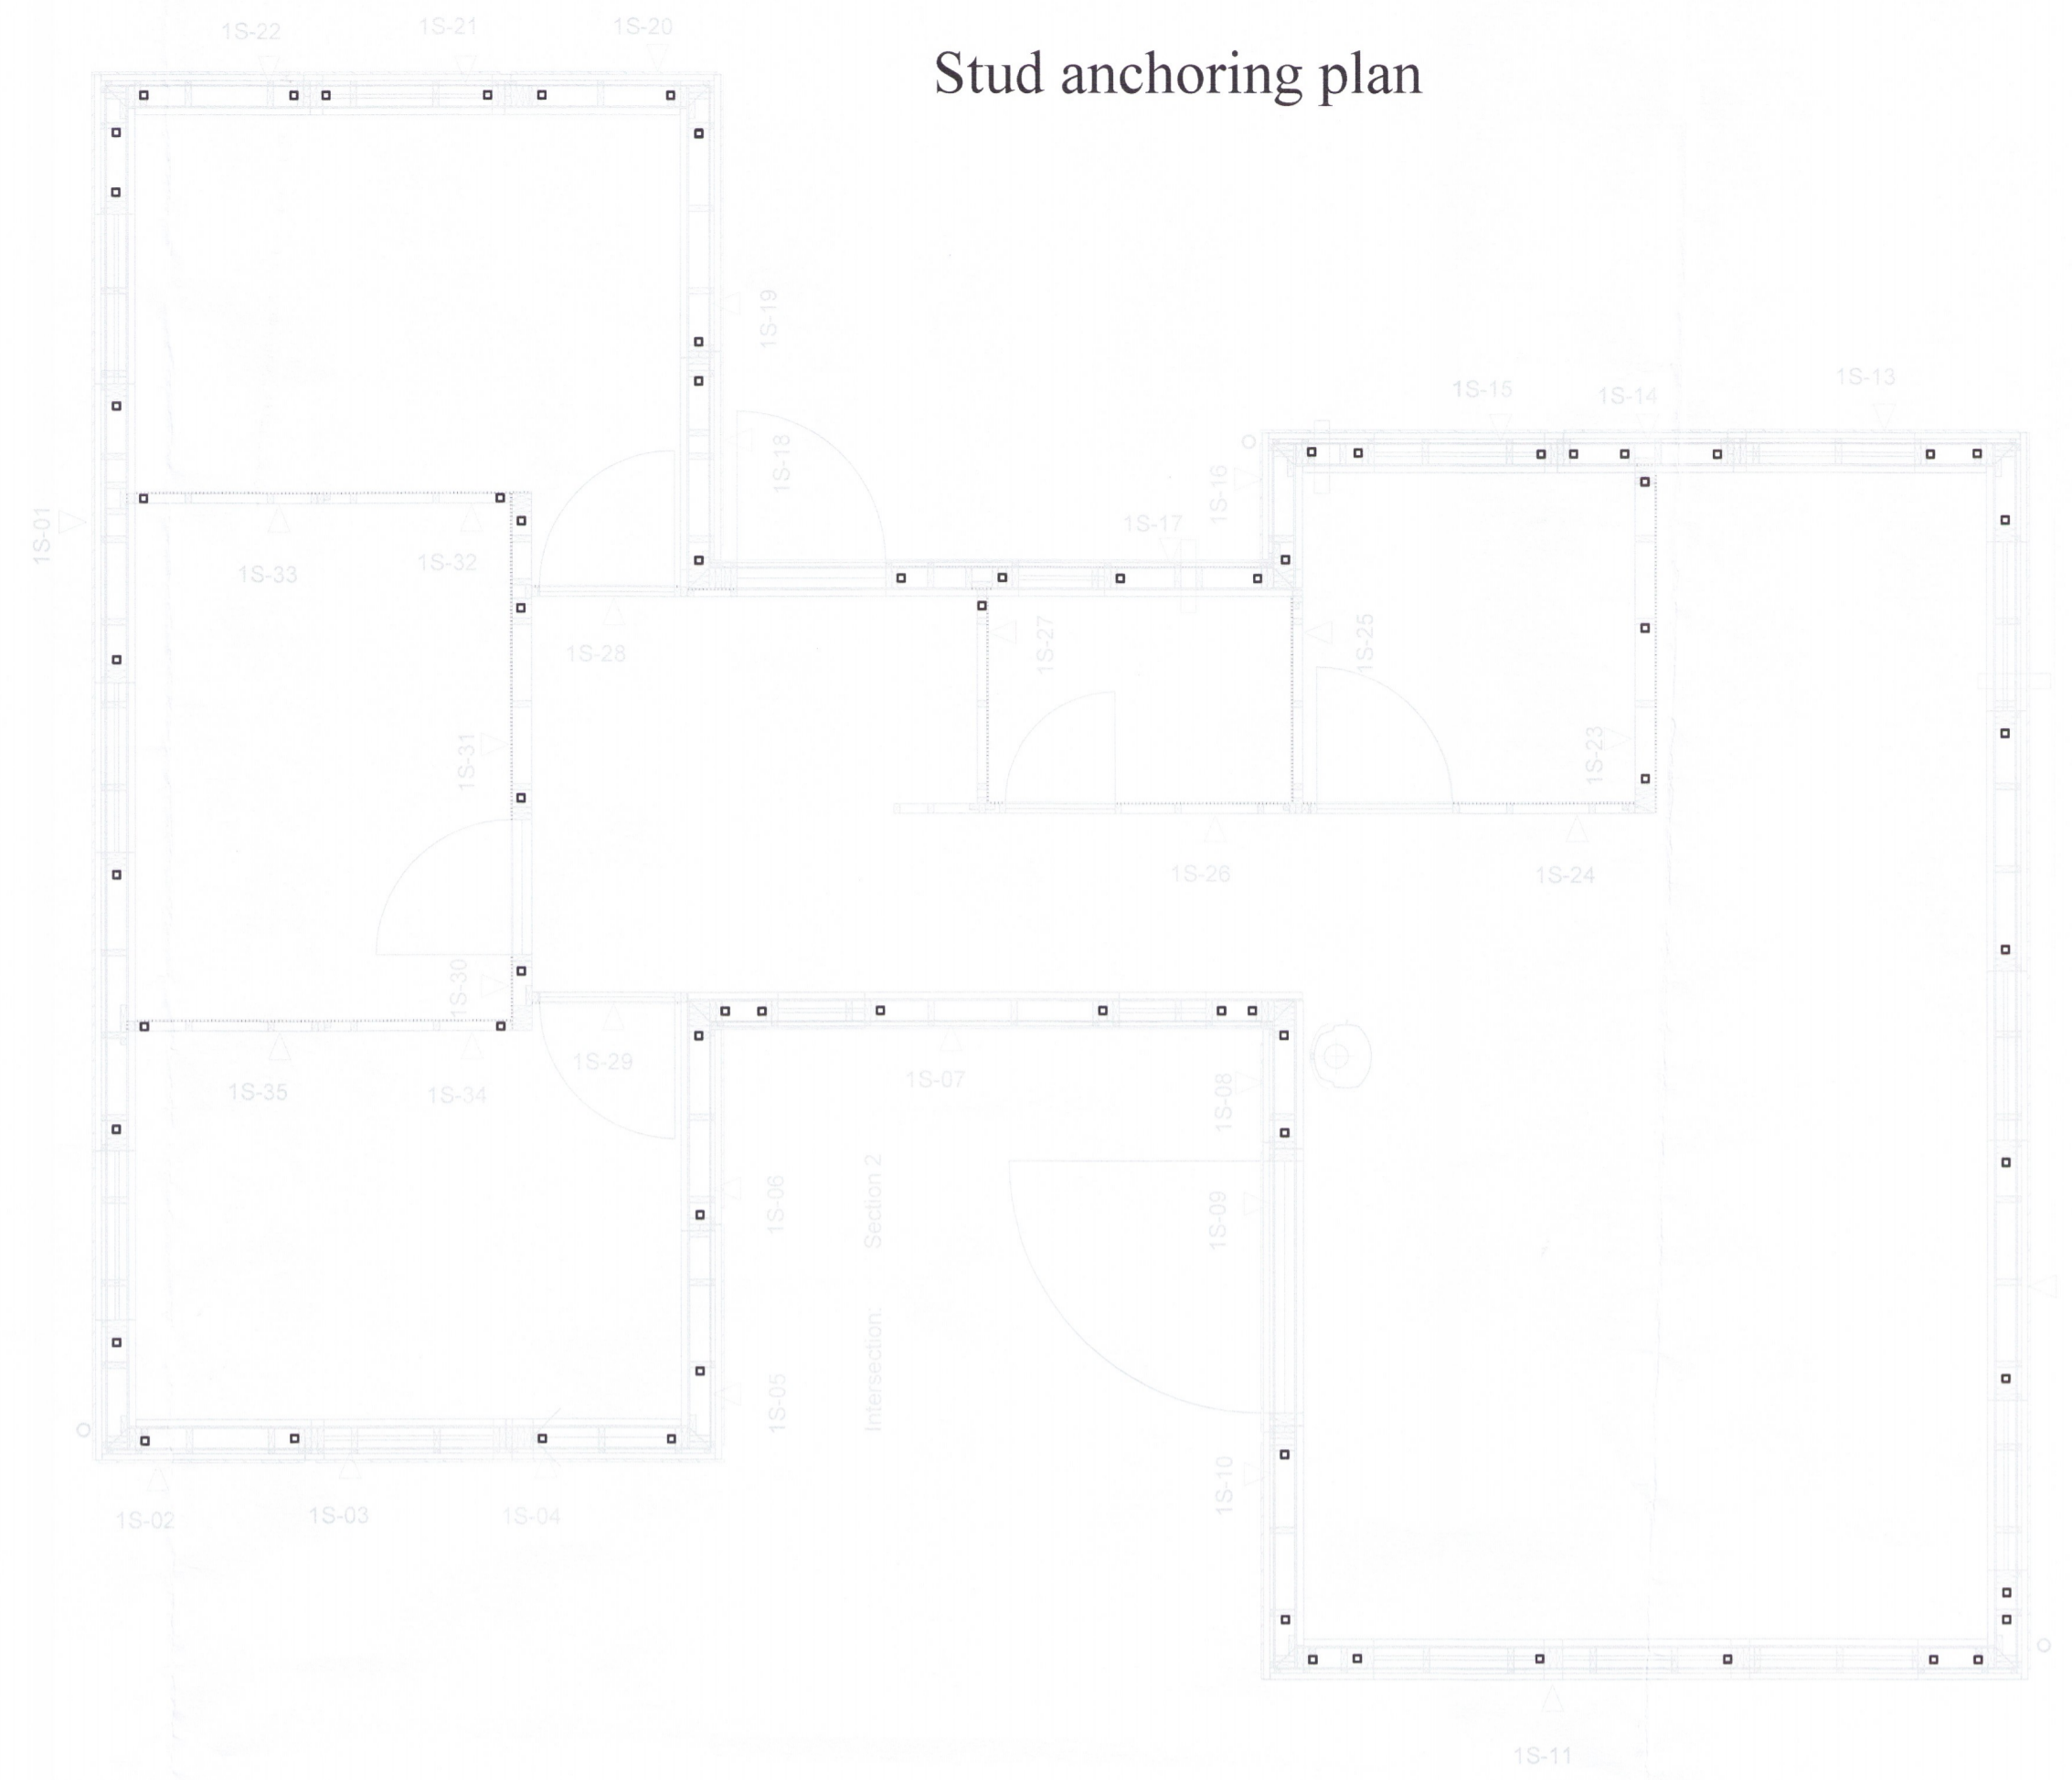


Umhverfis- og tæknisvið Uppsveita
Yfirfarið
17. des. 2018
Dauðs
Byggingarfulltrúi

Skýringar: - sjá teikn. 200


Section 3-3*

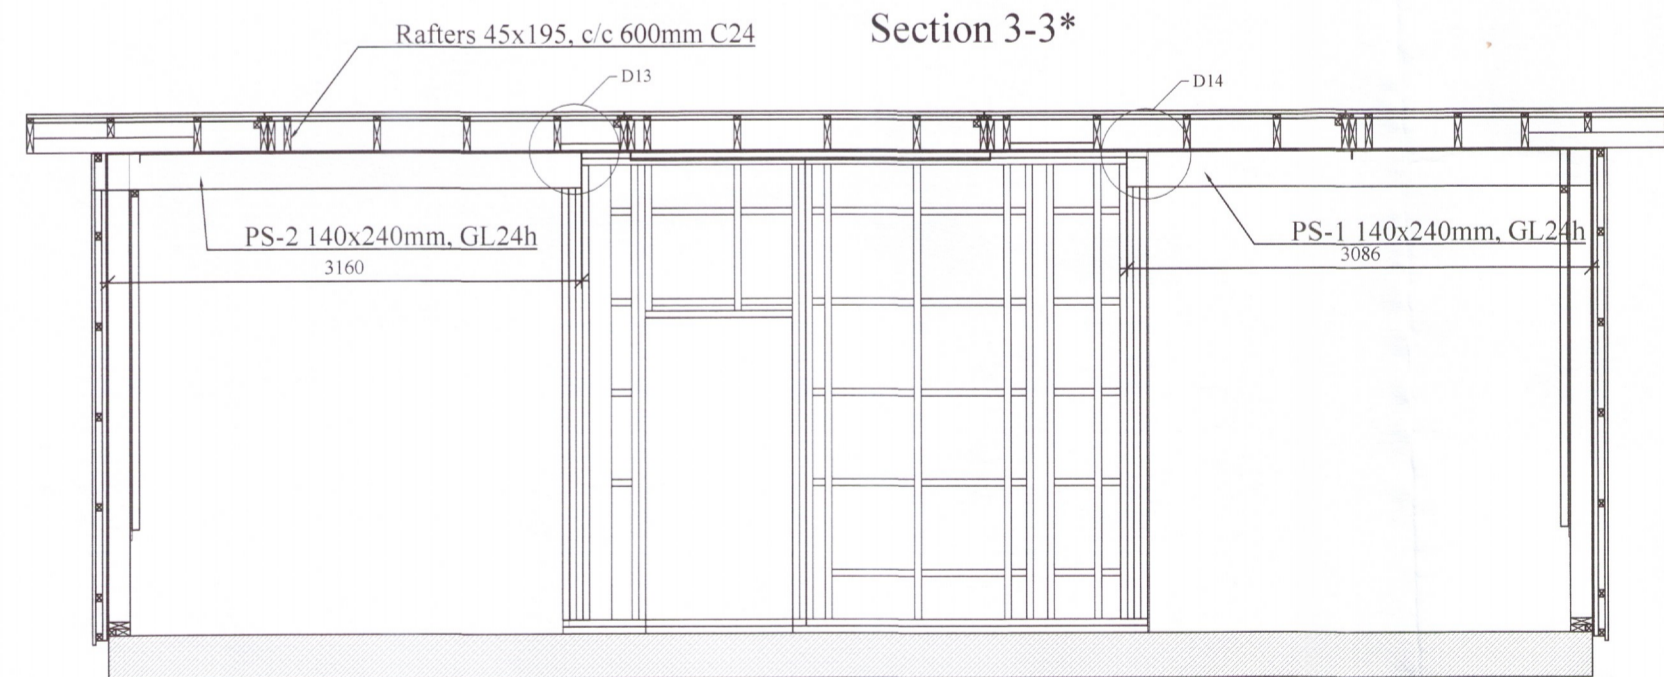



Section 4-4*

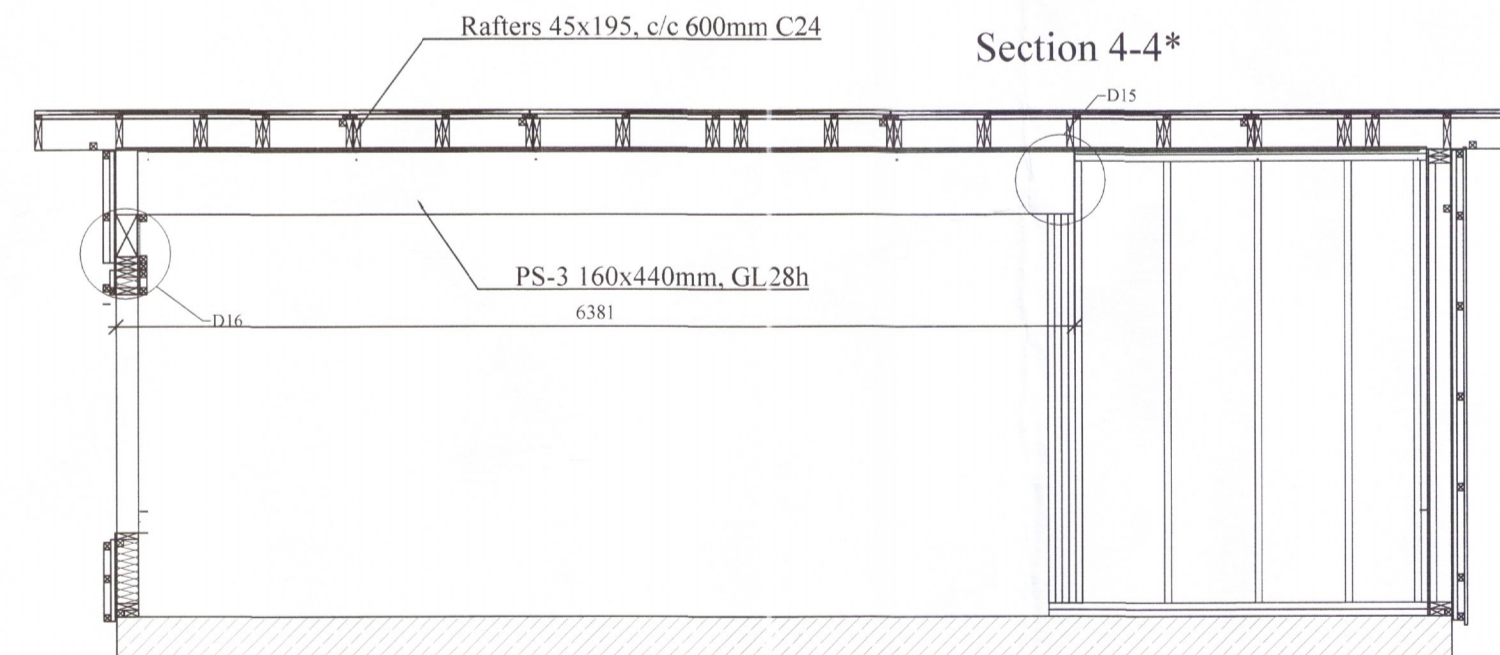


Section 3-3

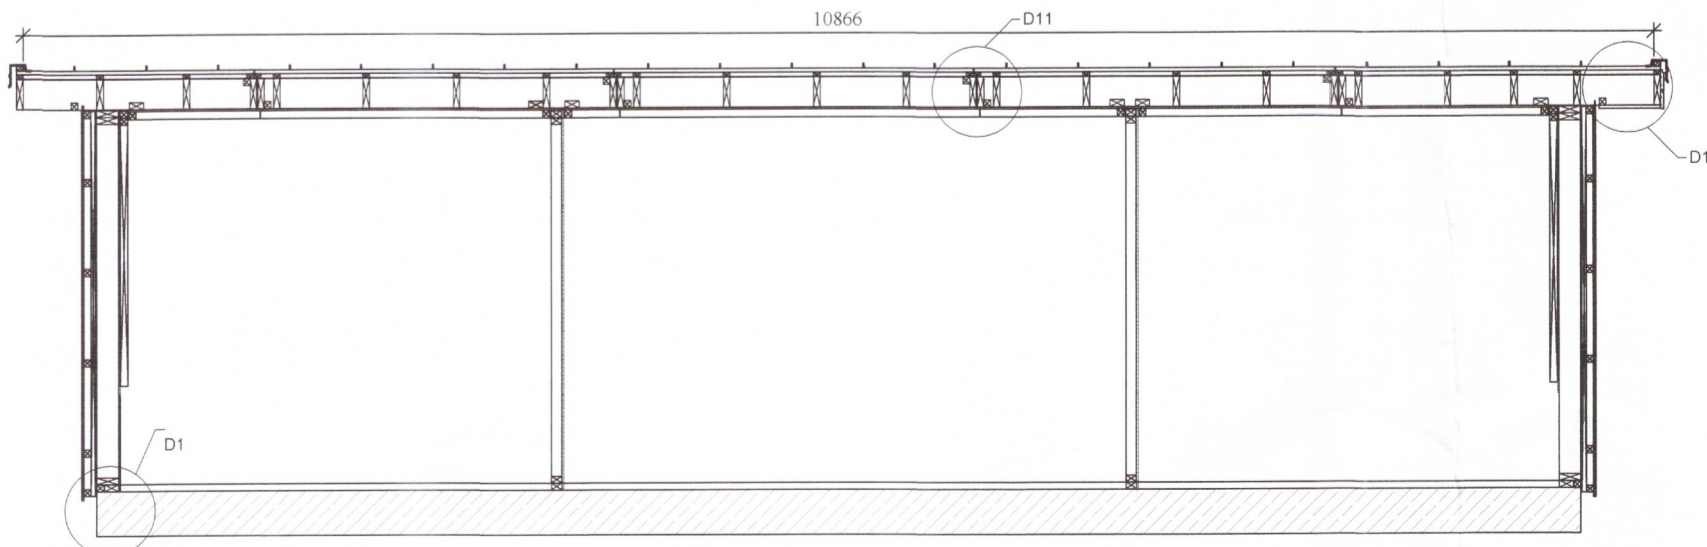

Section 4-4

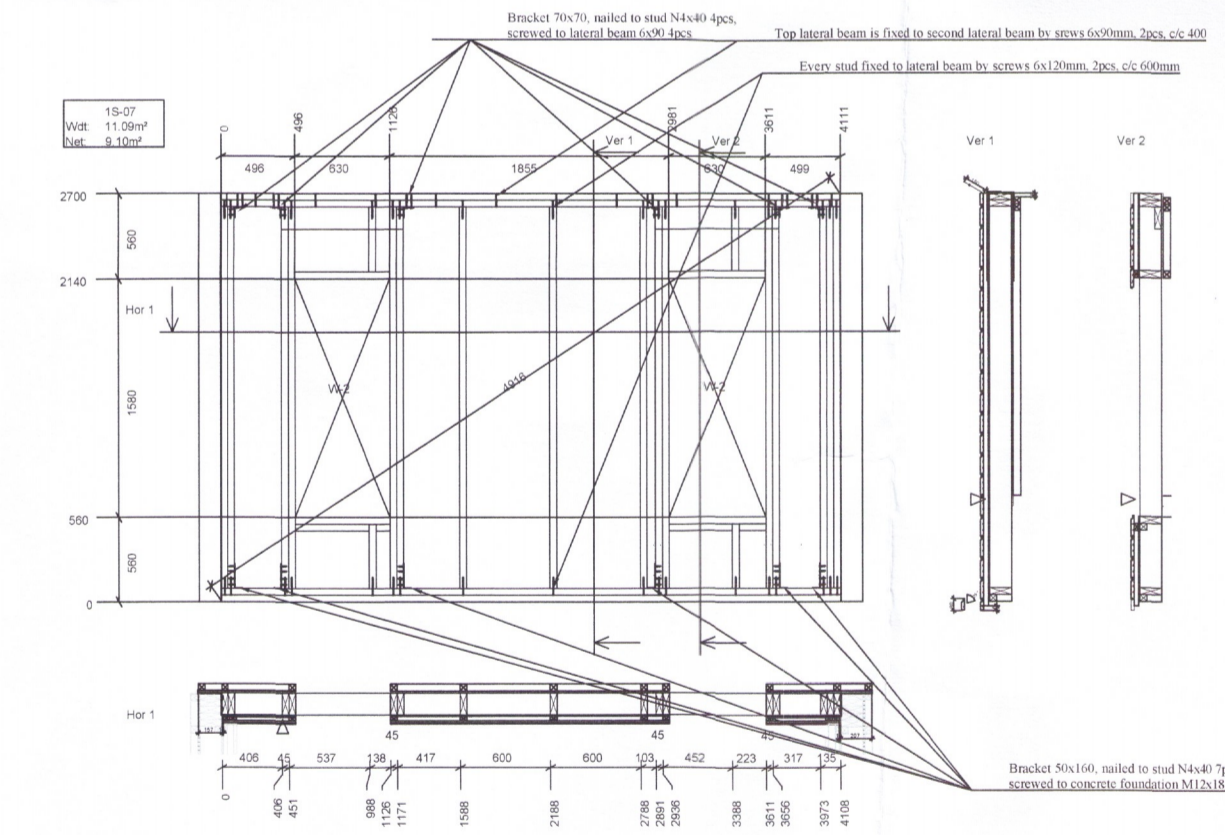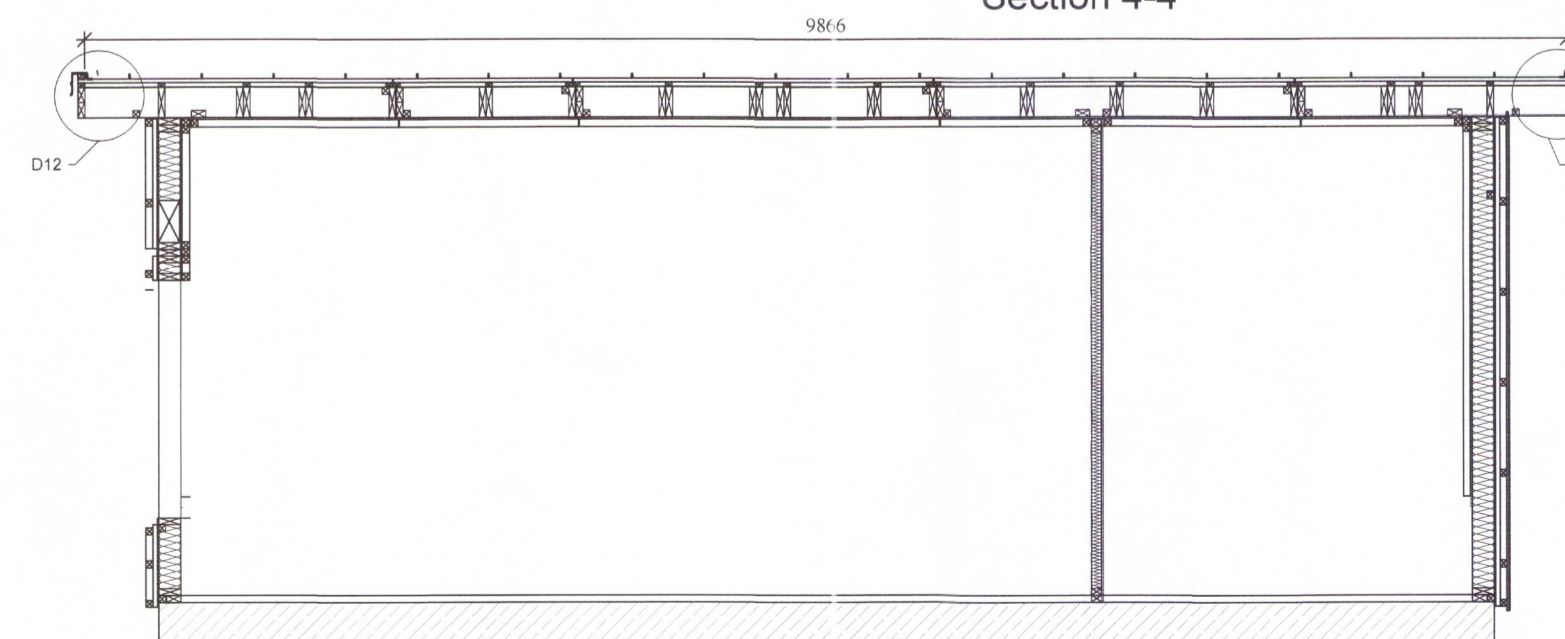

Window detail horizontal cladding

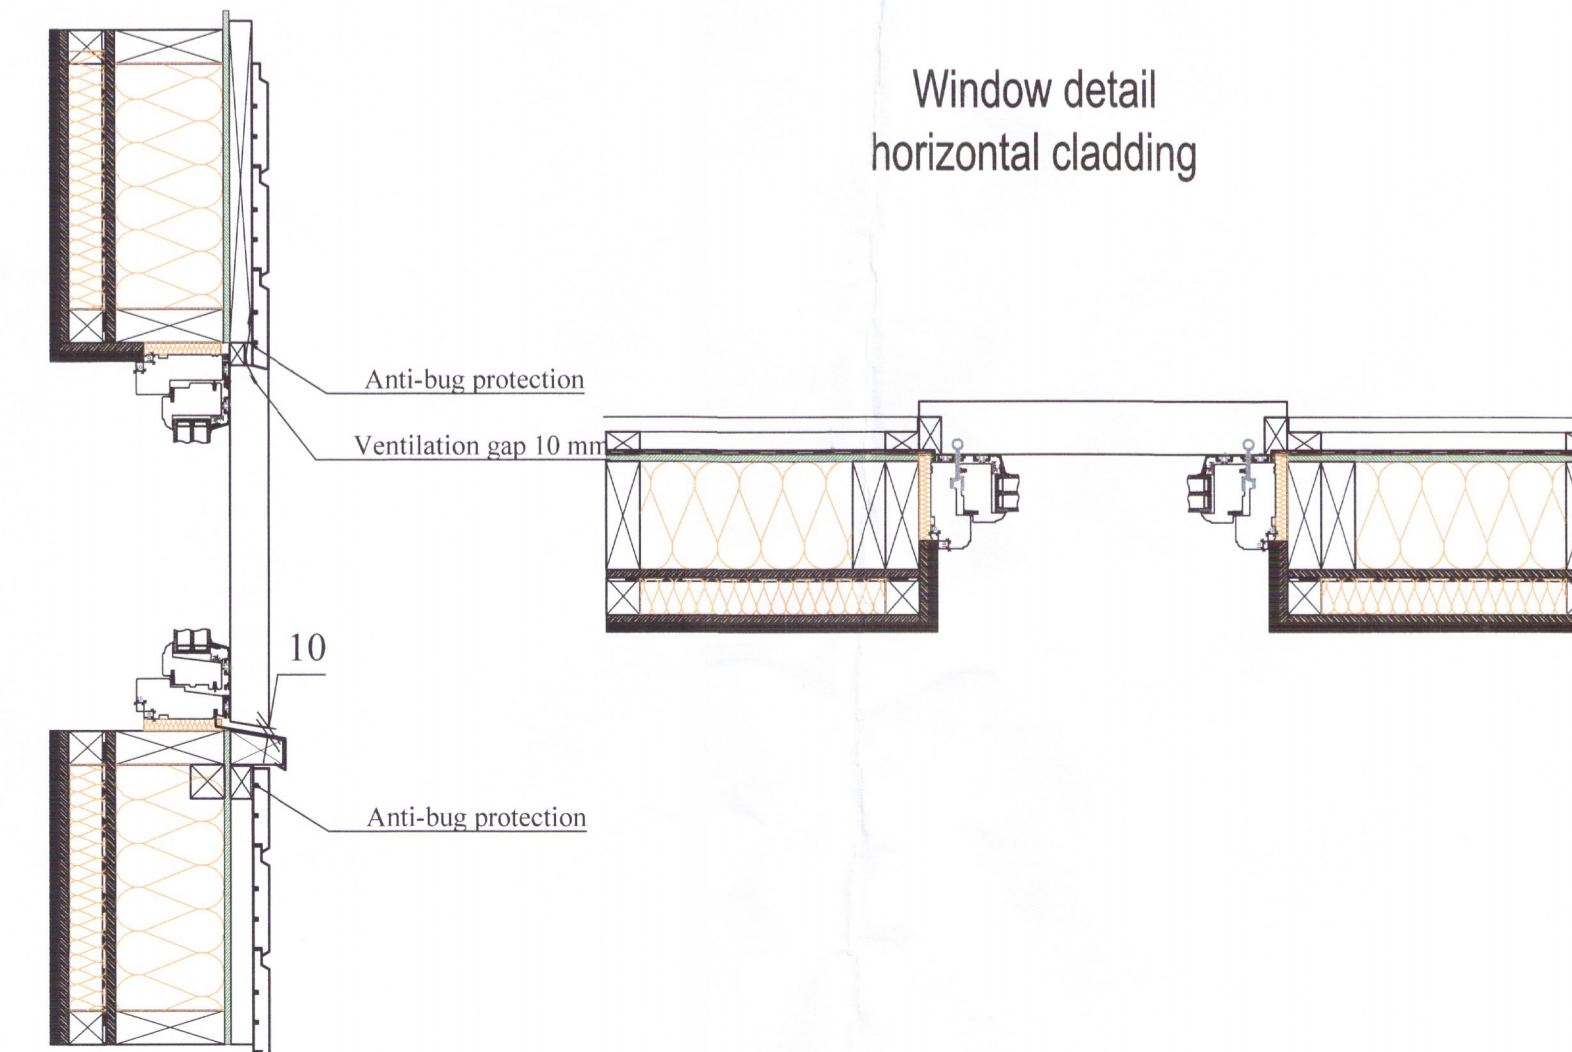

Br. nr.	Dags.	Af.	Breyting
Ⓐ			
Ⓑ			
Ⓒ			
Ⓓ			
Ⓔ			

Lyngborgir 21 Grímsnes - og Grafingshr.	Teikn nr. 270
Burðarvirki Þak, veggir	Frumstærð: A1
Dags: 01.12.18	Flam: GPS
Samb: 42162-3999	Teikn: GPS
V.nr: 18 017	

VGS
VERKFRÆÐISTOFA
GUÐJÓNS P. SIGFÚSSONAR EHF.
AUSTURVEGI 42, 2. HÆÐ,
800 SELFOSSI,
SI: 482 2805, F: 482 3818
NETFANG: VGS@VGS.IS