
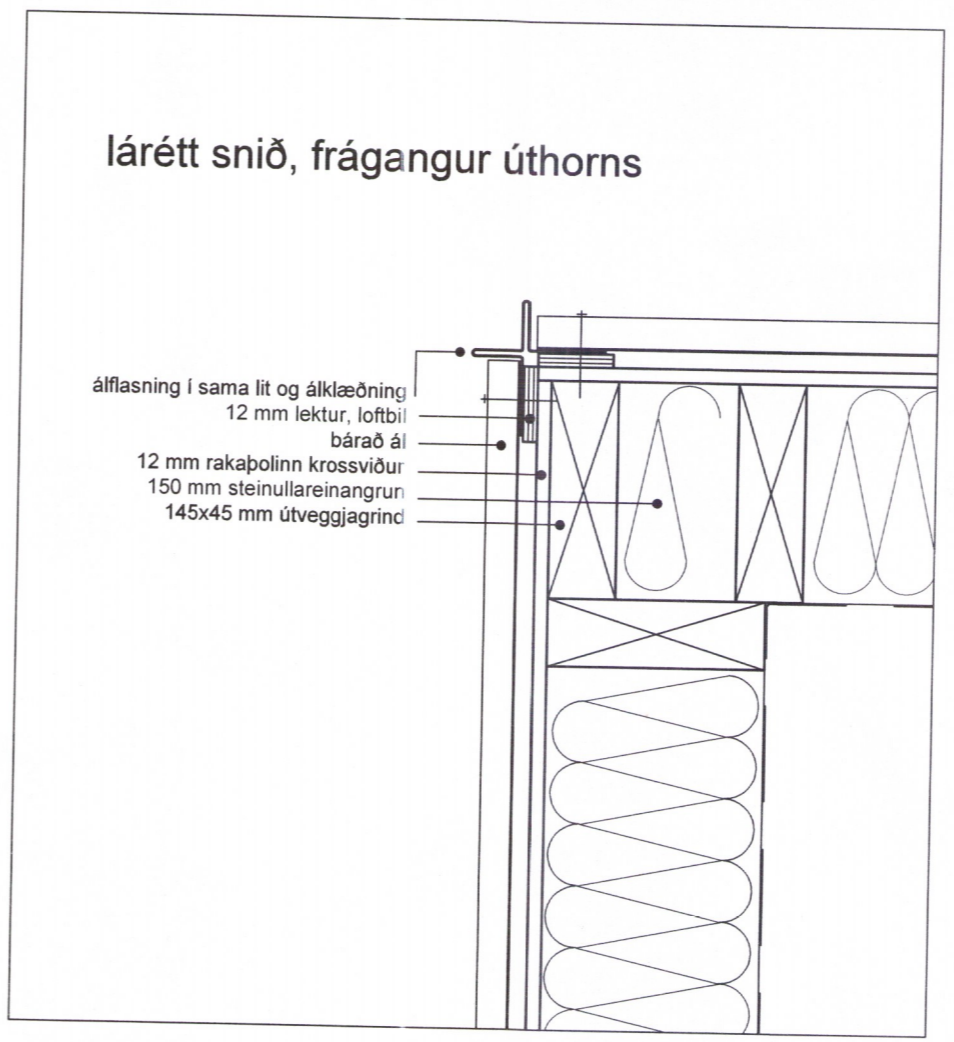
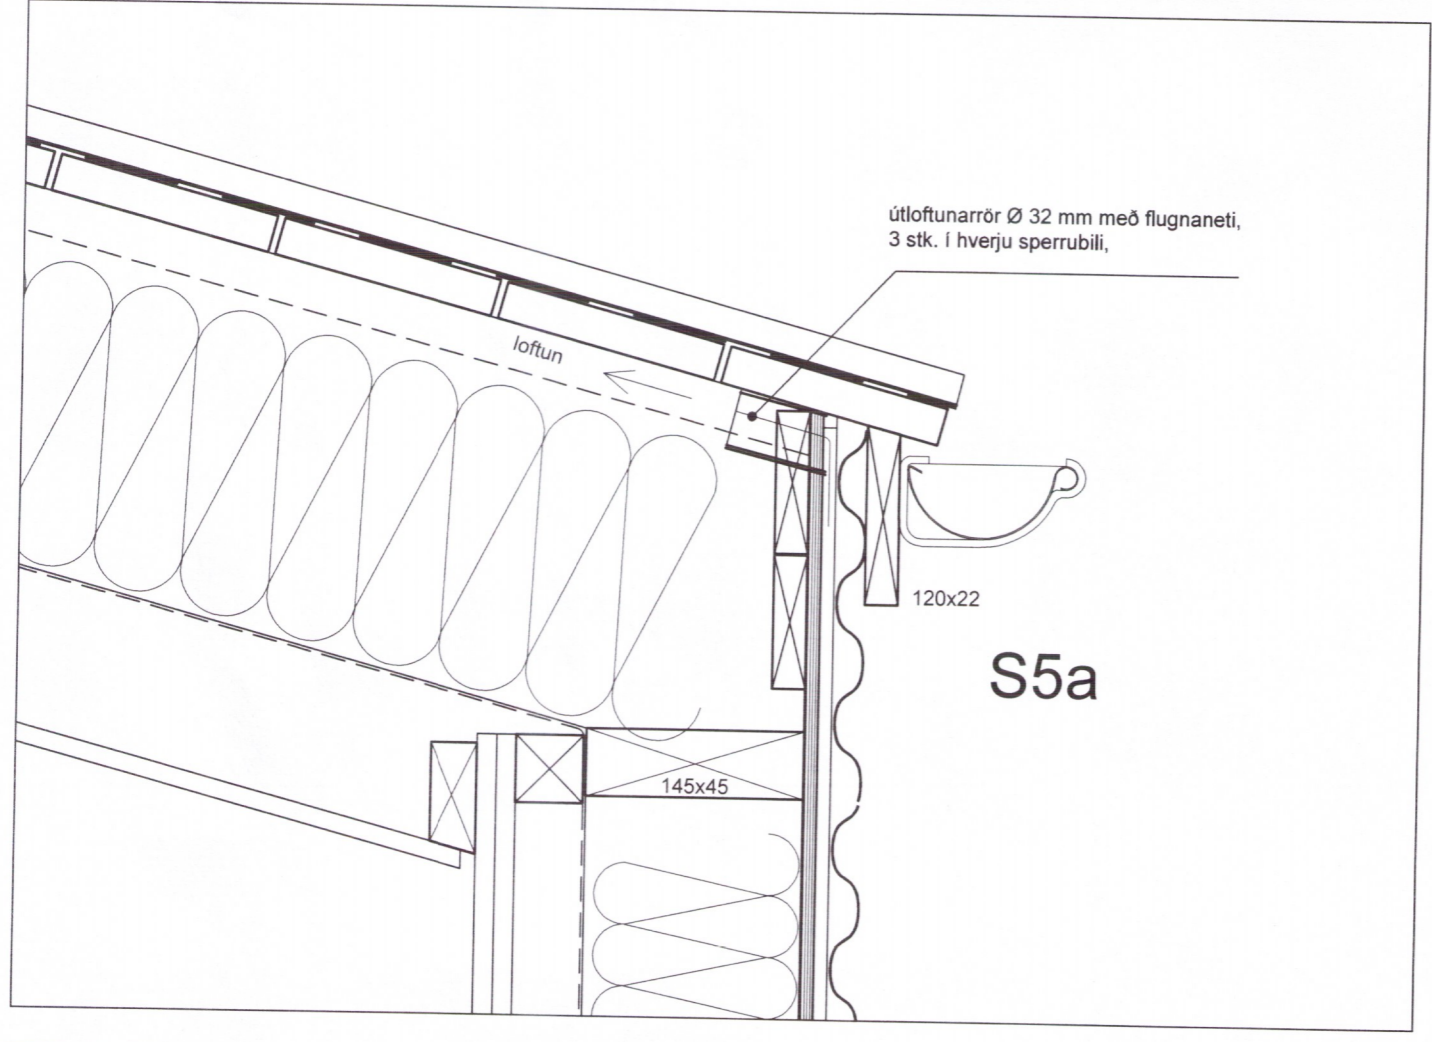
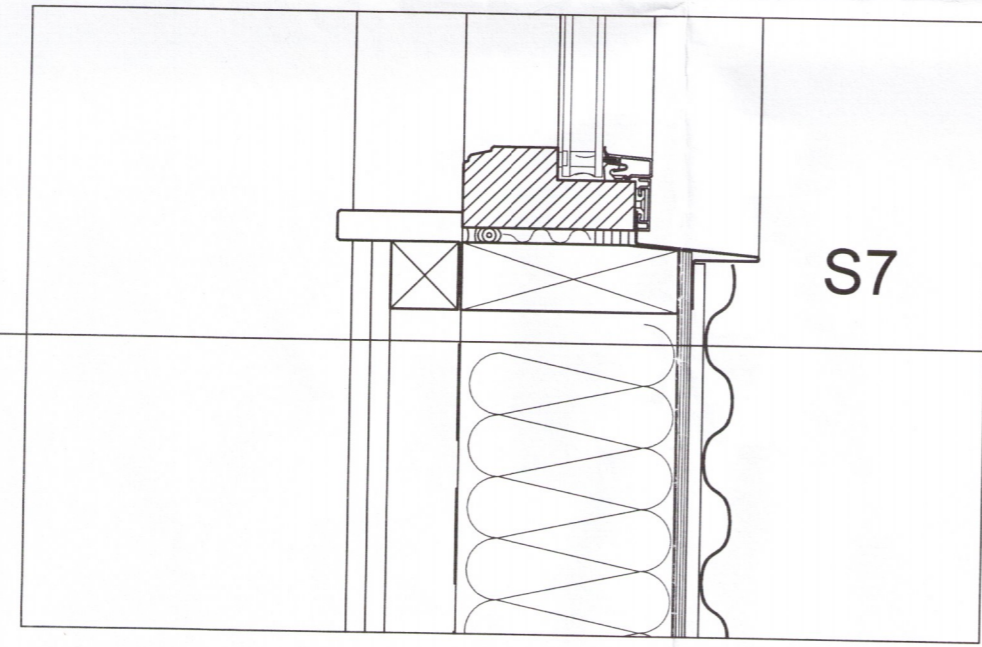
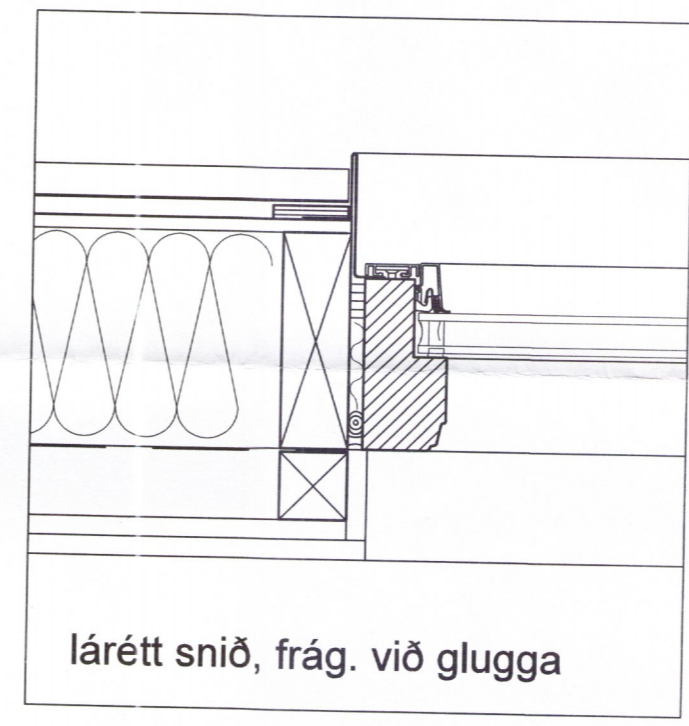


Umhverfis- og tæknisvið Uppsveita
 Yfirfarið
 17. des. 2018
 f. David S. S.
 Byggingarfulltrúi

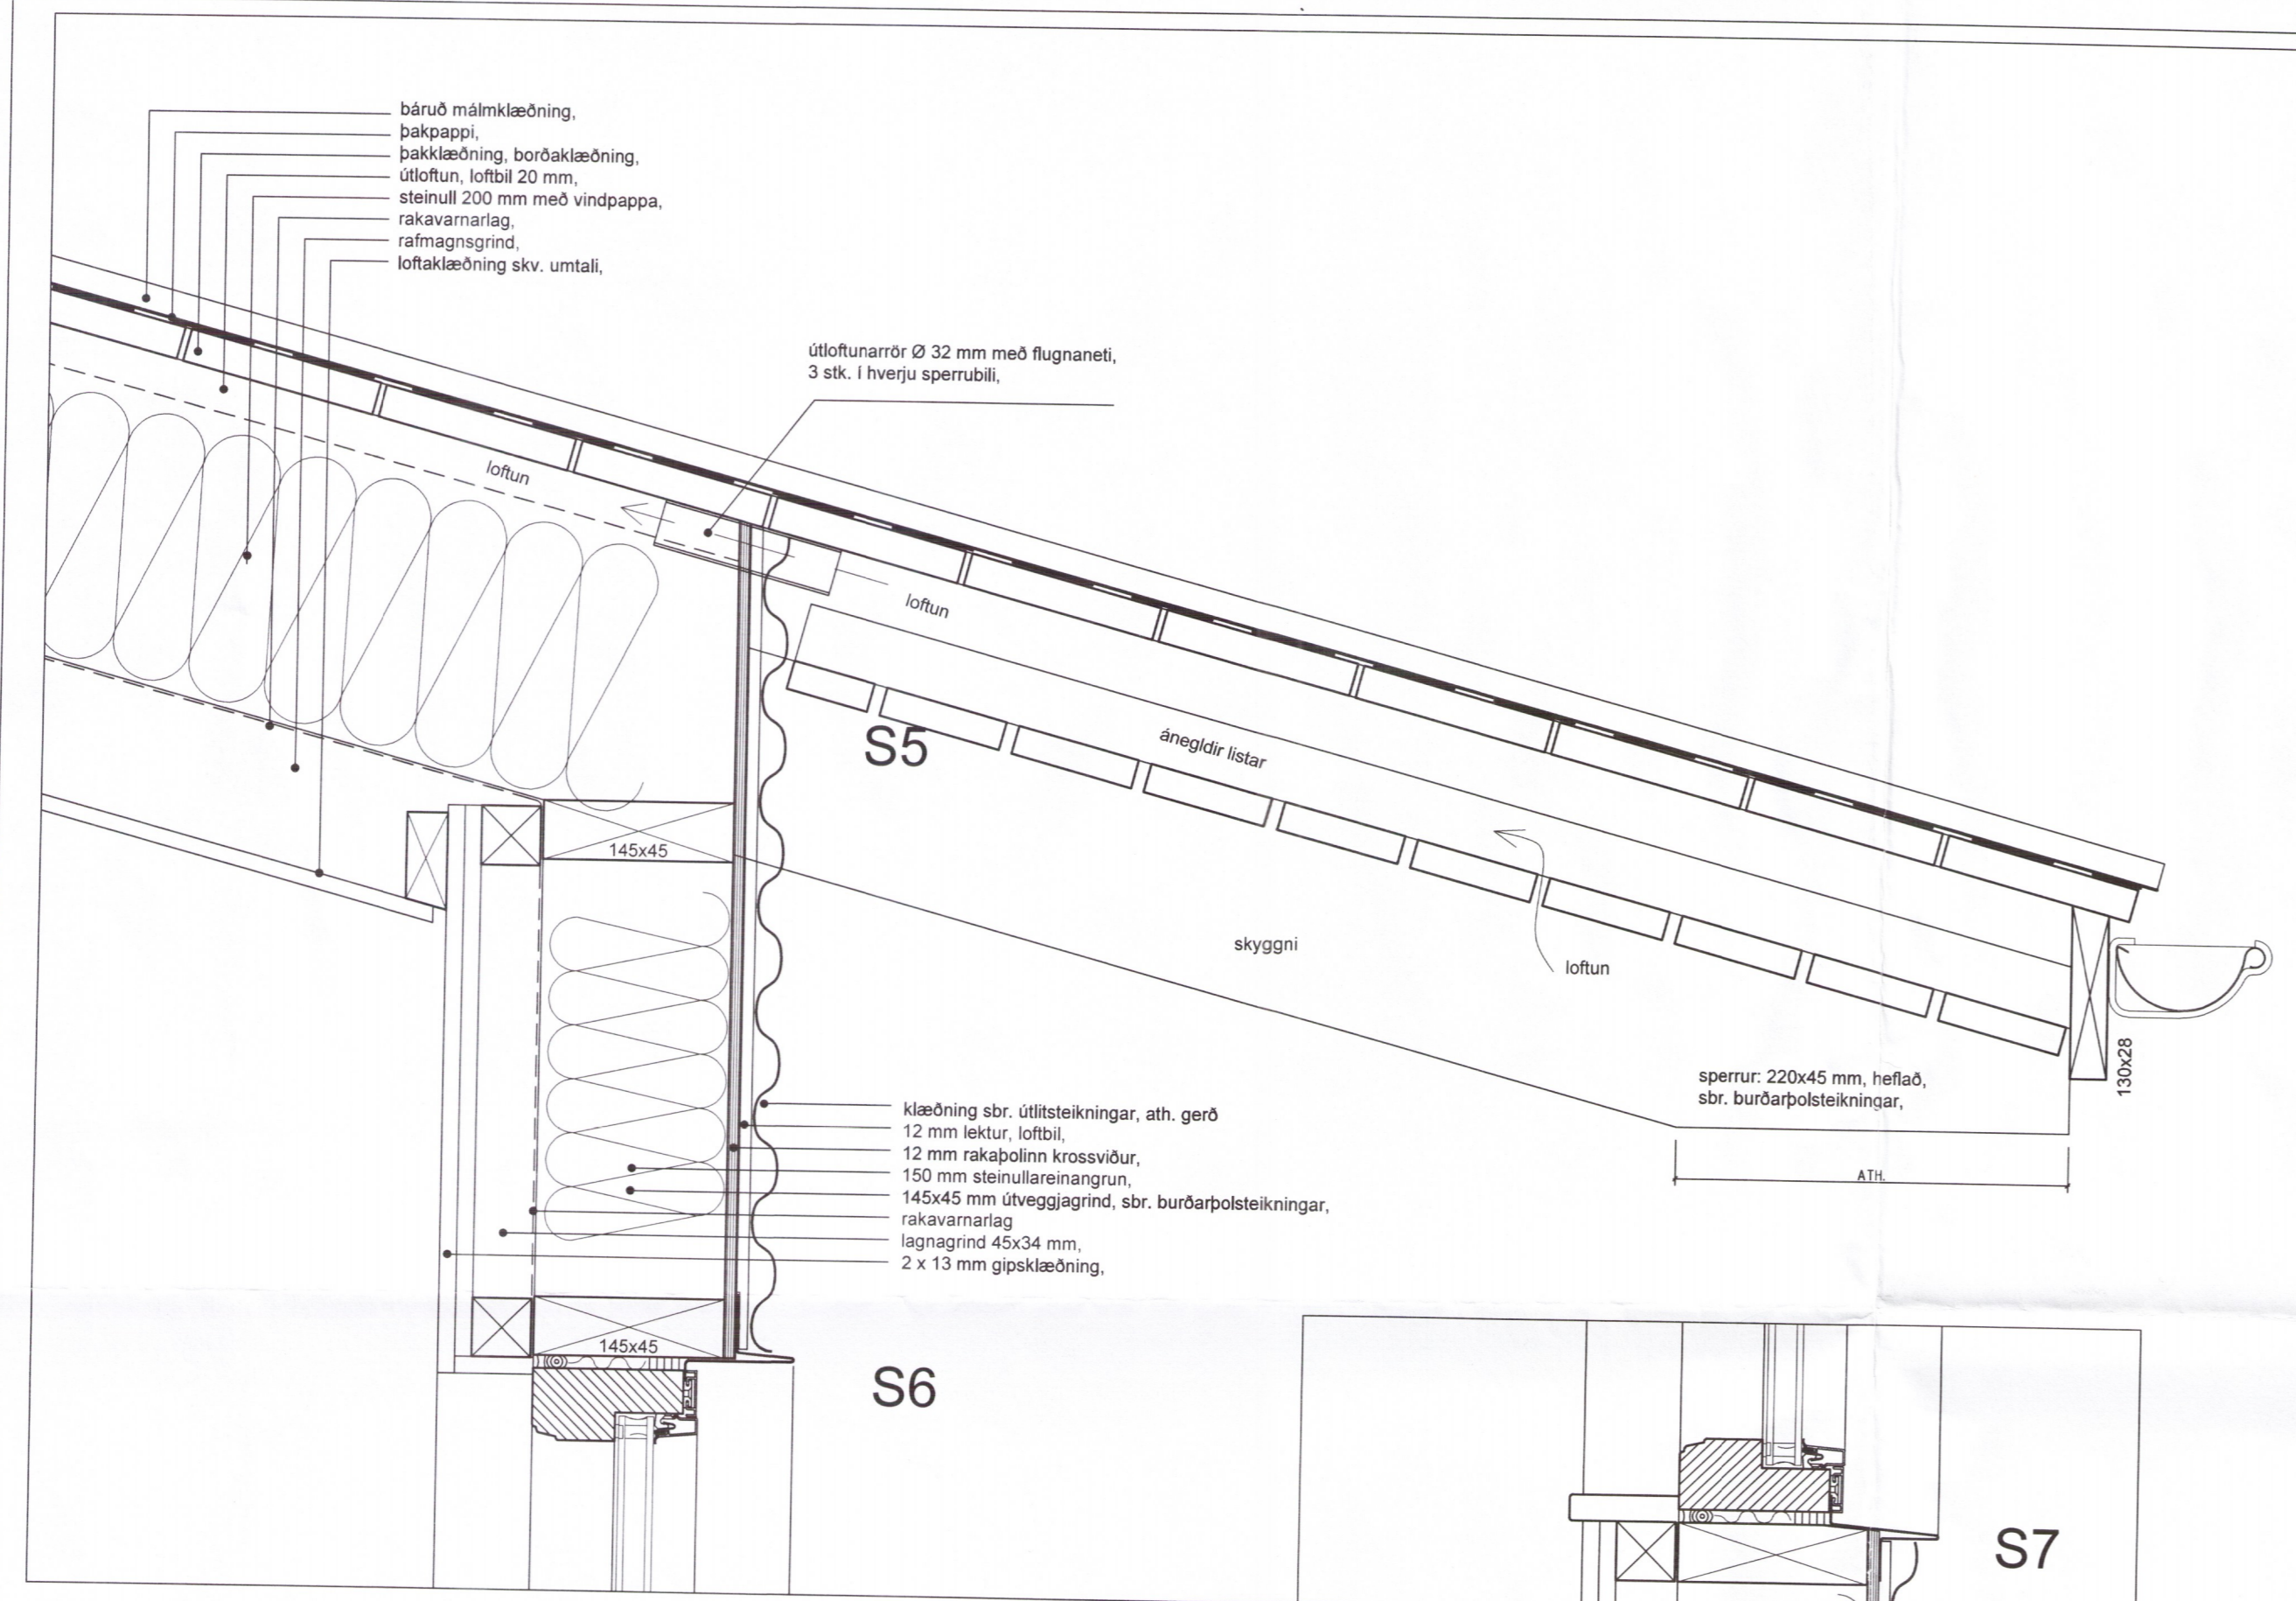

S1= sérteikning nr S1

Allar festingar skv burðarþolsteikningu.
 Verktaki skal yfirfara og sannreyna öll mál á staðnum.

BREYTING:	DAGS:

ORLOFUSHÚS BIRKIBYGGÐ 2 (5)
HRUNAMANNAHREPPÍ

VERK: **verkteikning**
 TEIKNING: **sérteikningar**

EFNI: **359-15**

MKV: 1:5 **6794.13** TEIKN: RA YFIRF: RA
 DAGS: 20.11.2018 NR: **359-15**

UNDIRSKRIFT: *Reynir Adamsson* KT: 240448-2469

ADAMSSON ehf - arkitektastofa
 Lundur 19 - 200 Kópavogur - sími: 551 1300
 netfang: adamsson@simnet.is
 Reynir Adamsson arkitekt fsi / fssa