
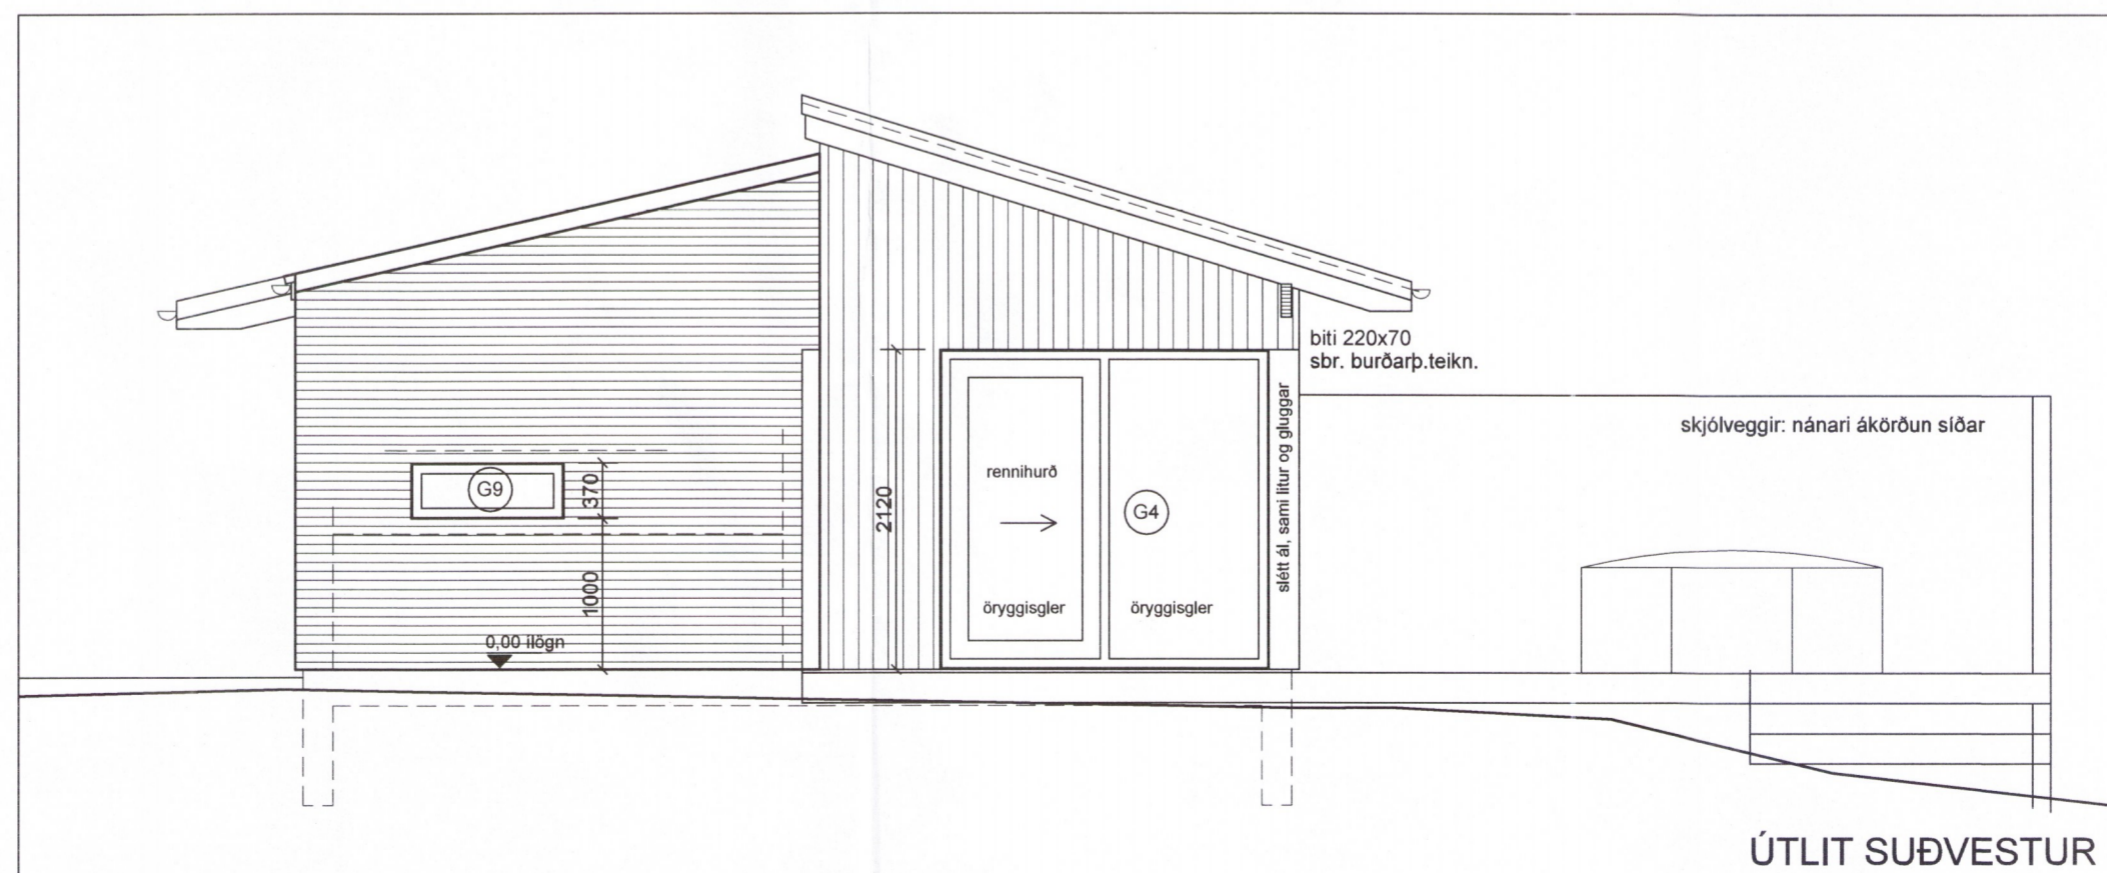
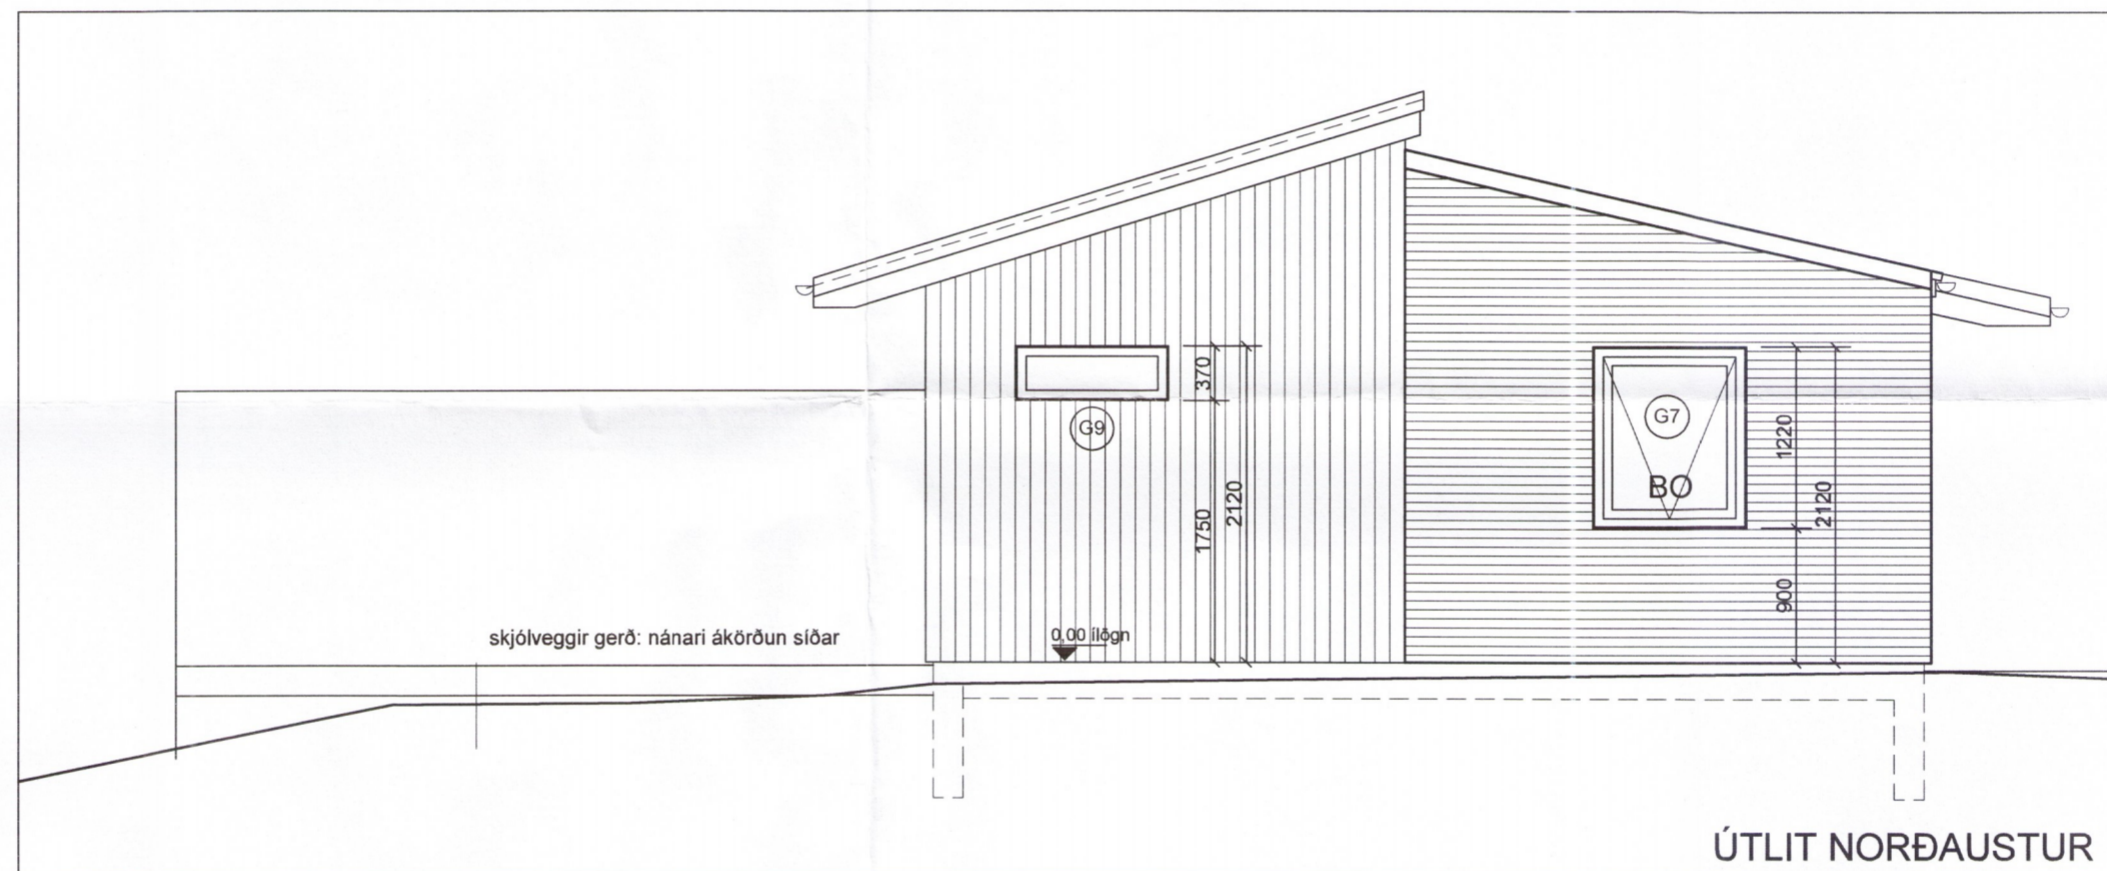
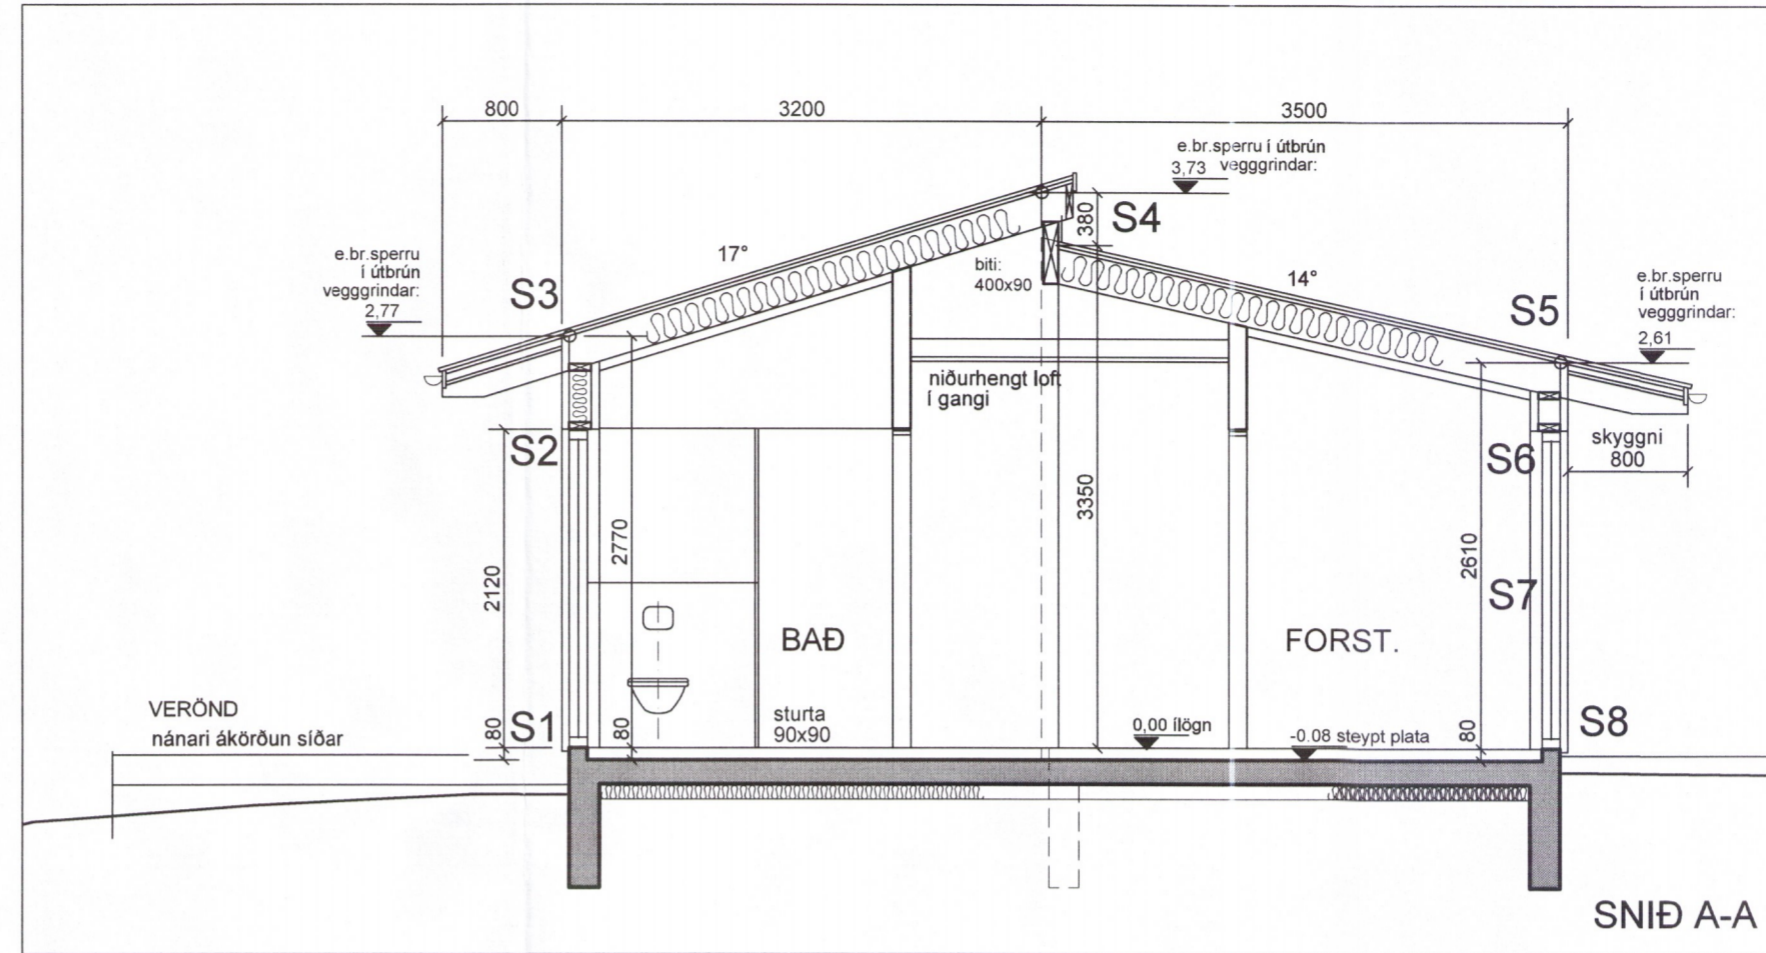


landnúmer: 224616

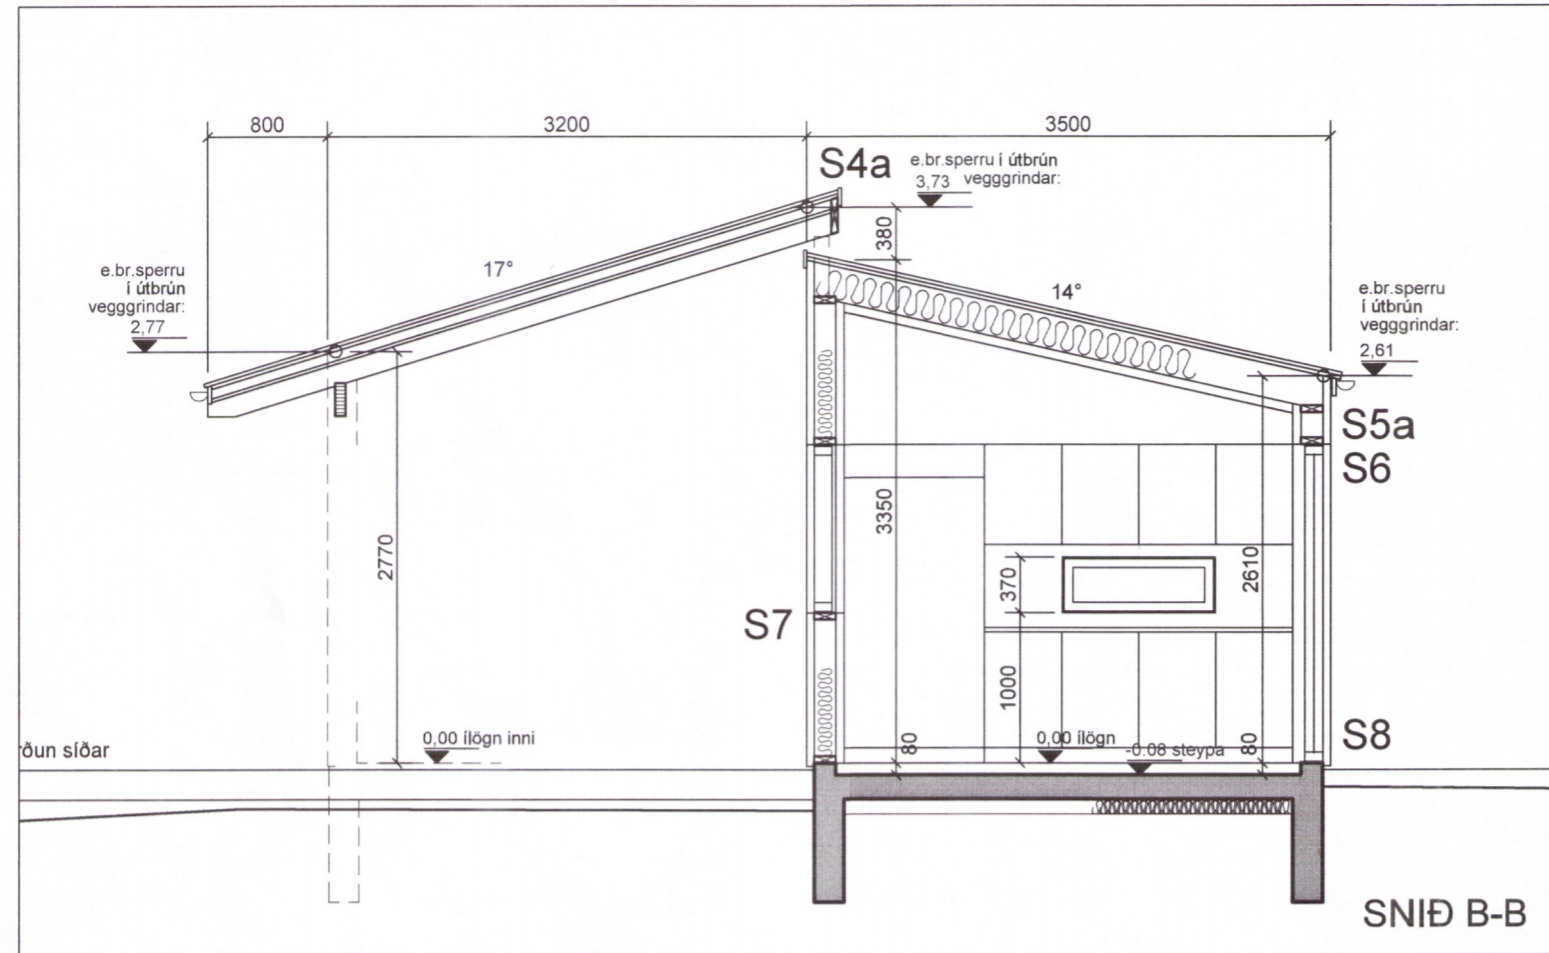

VERKTAKI SKAL YFIRFARA ÖLL MÁL ÁÐUR EN VERK ER HAFIÐ

BREYTING: DAGS:

ORLOFSHÚS BIRKIBYGGÐ 2 (59)  
 HRUNAMANNAHREPPI

VERK: **verkteikning**

TEIKNING: **6798-18** útlit, snið

EFNI: **1:50** TEIKN: RA YFIR: RA

DAGS: **20.11.2018** NR: **359-11**

UNDIRSKRIFT: *Reynir Adamsson* KT: 240448-2469