



GRUNNMYND 1:100

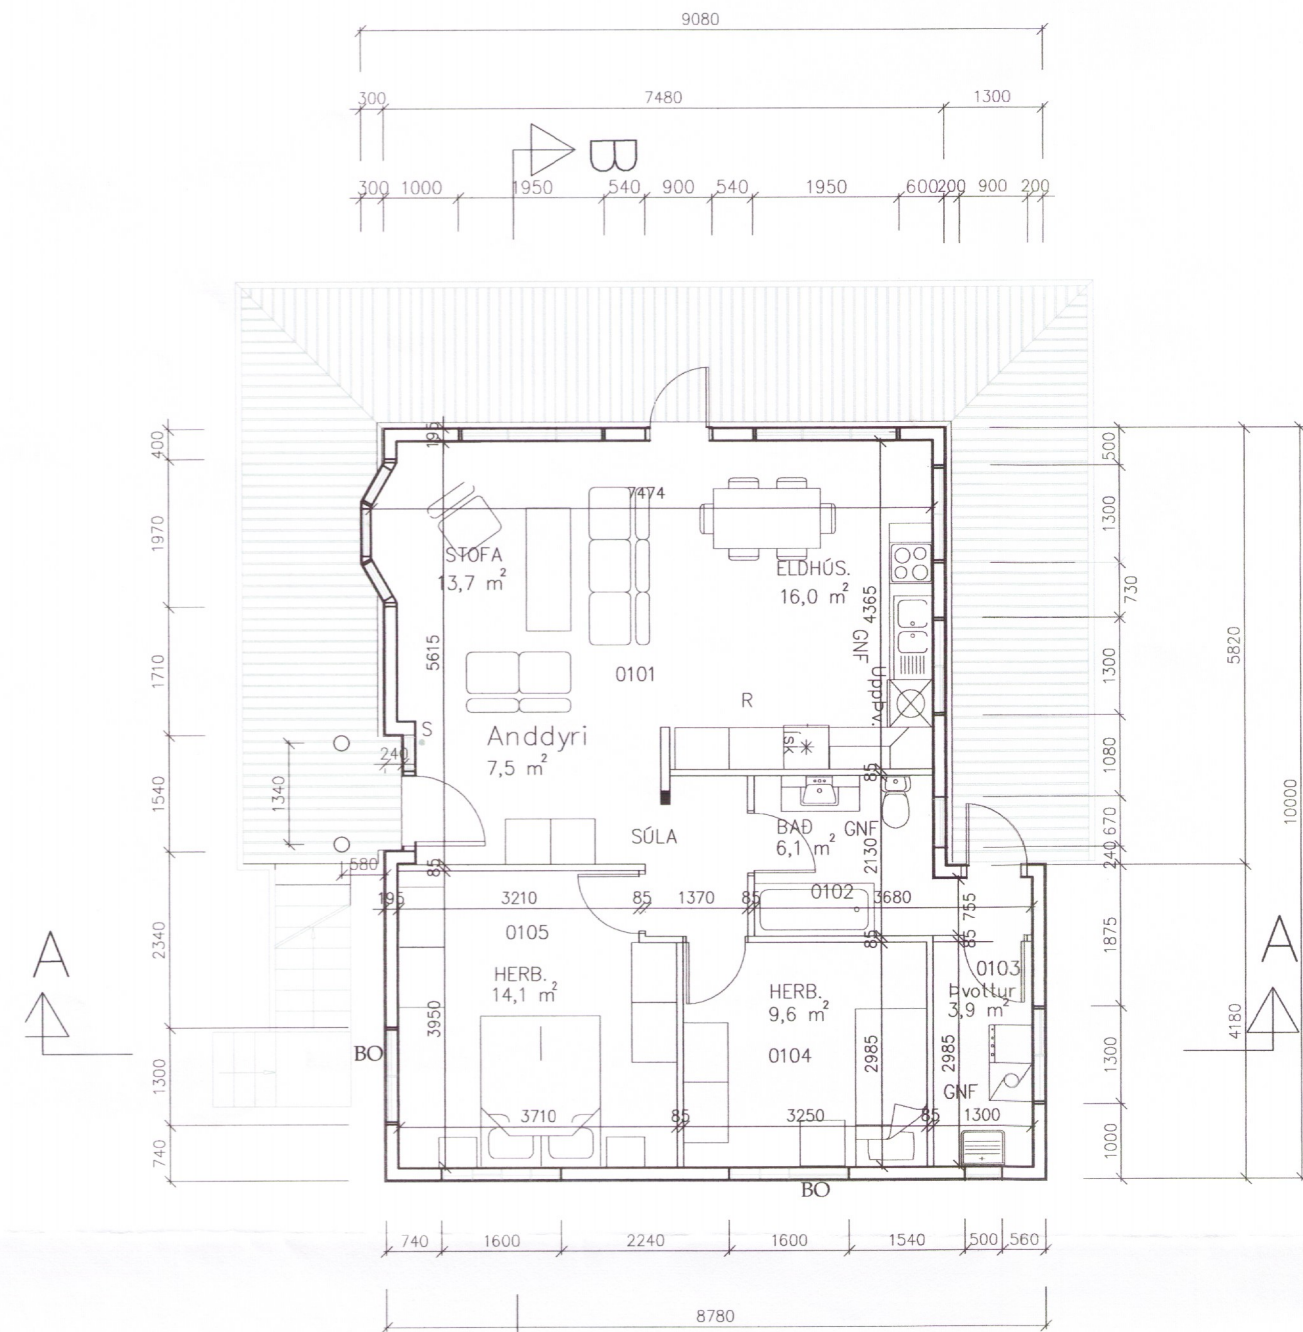


Samþykkt
29 AUG. 2006
Hannar Ólafsson
Byggingarfulltrúi uppsveita Árnessýslu

Árftun samræmingarhönnuðar

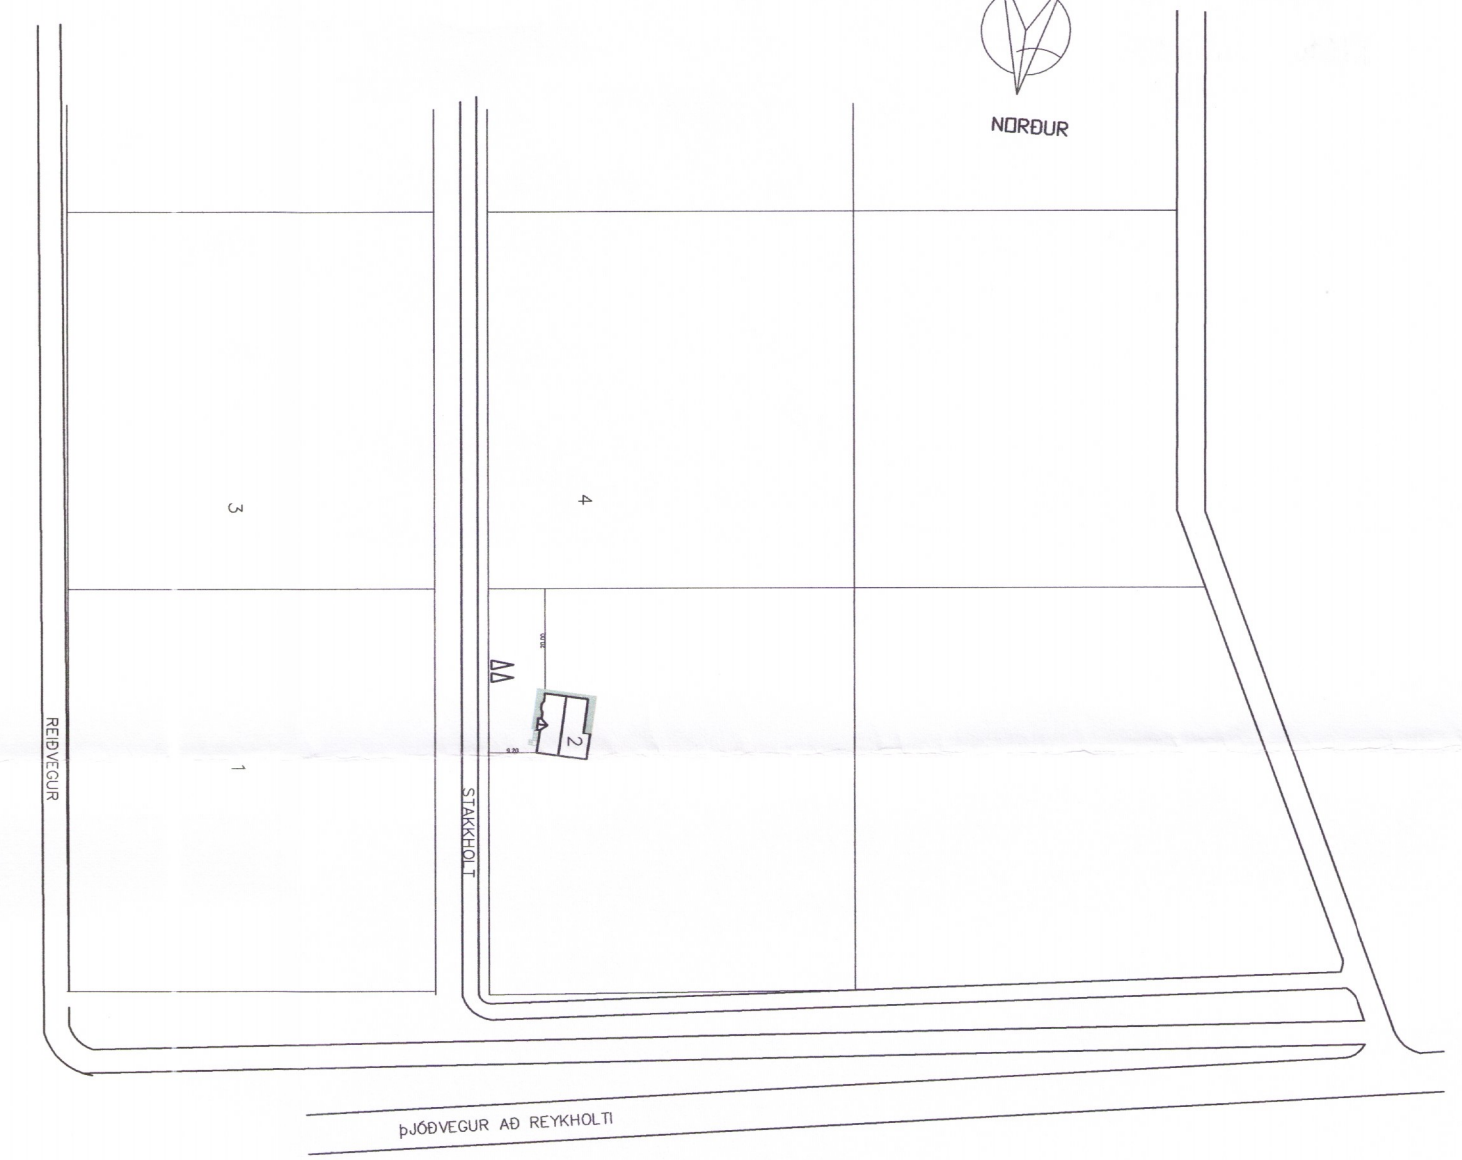

Afstöðumynd 1:500

GUNNMYND KJALLARI 1:100

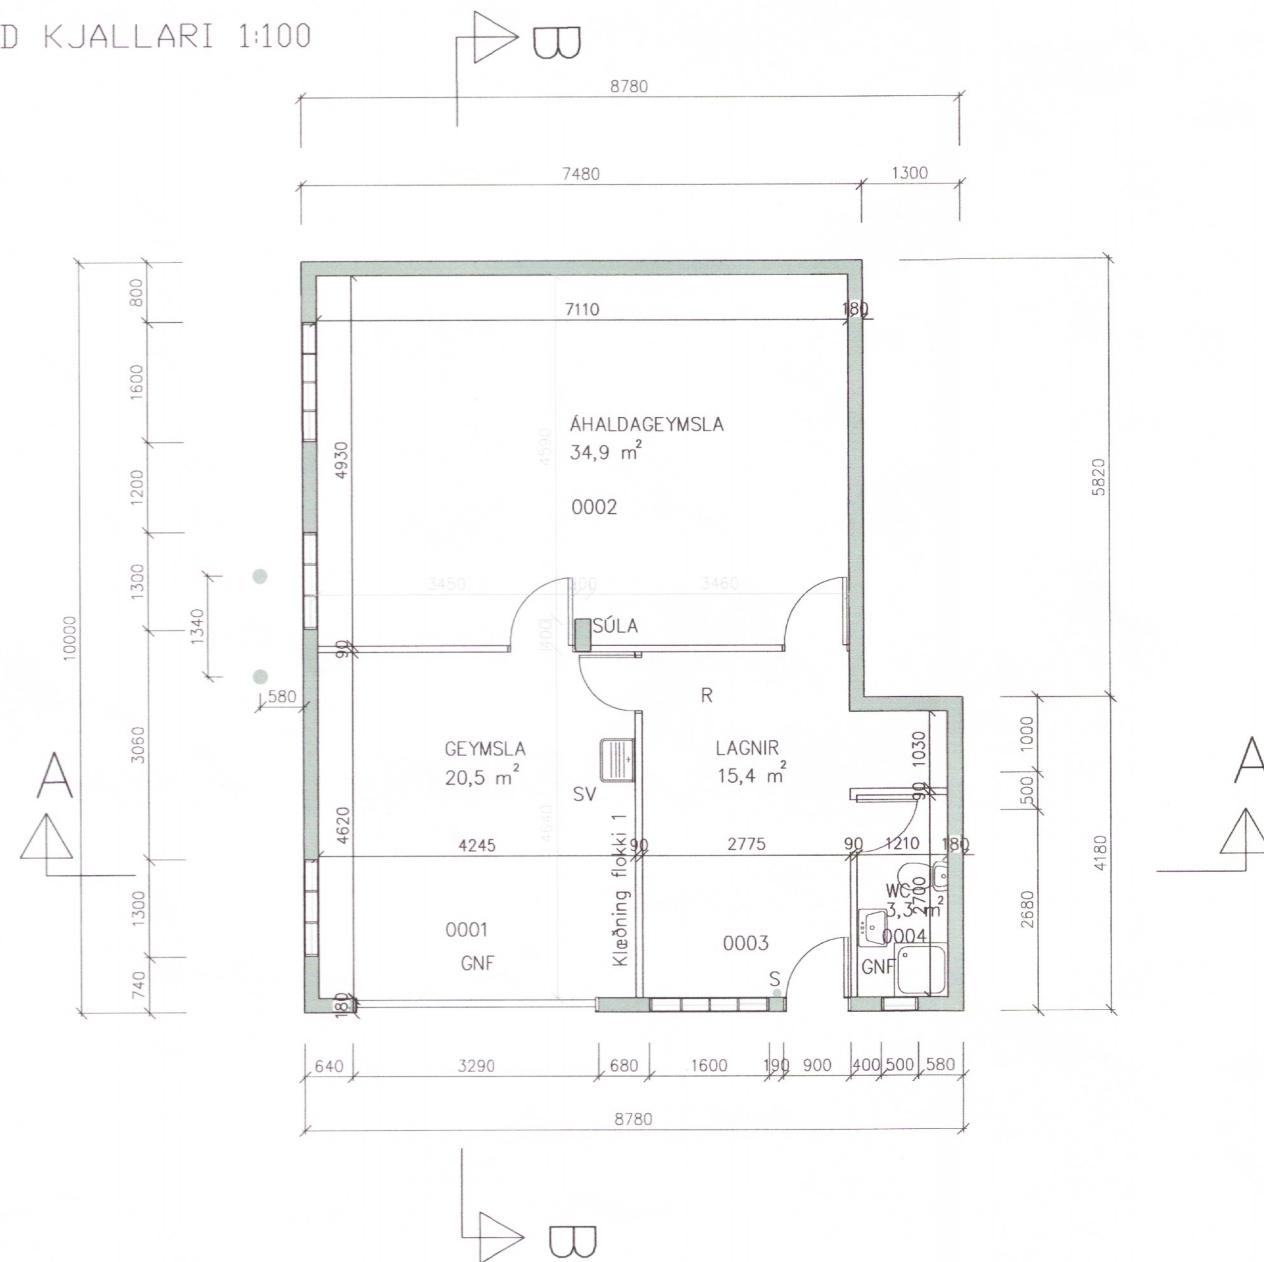

Dags.	Breytingar	Nr.	Nafn
VBV Verkfræðistofa Bíldshöfða 12 Reykjavík Gsm: 824 7587 Gsm: 895 7127			
STAKKHOLT 2		6812-13	
GRUNNMYND OG AFSTÖÐUMYND			
TÖLVUSKRA AA-GD 10860	HANNAÐ GD	TEIKNAD GD	YFIRFARID BV
SAMÞYKKT Björgvín Viglundsson, 040546-2009	TEIKNING NR. 11203-Stakkholt 2	MKV. :100 /1:500	ÞÉBARNR. AA-014
Gísl Dagbjartsson	DAGS. 07.08.2006	VERK NR. 203	