


50x175 AD OFAN OG
50x150 AD UTAN
SKRÚFAD Í SPERRUR
MED 130mm SKRÚFUM

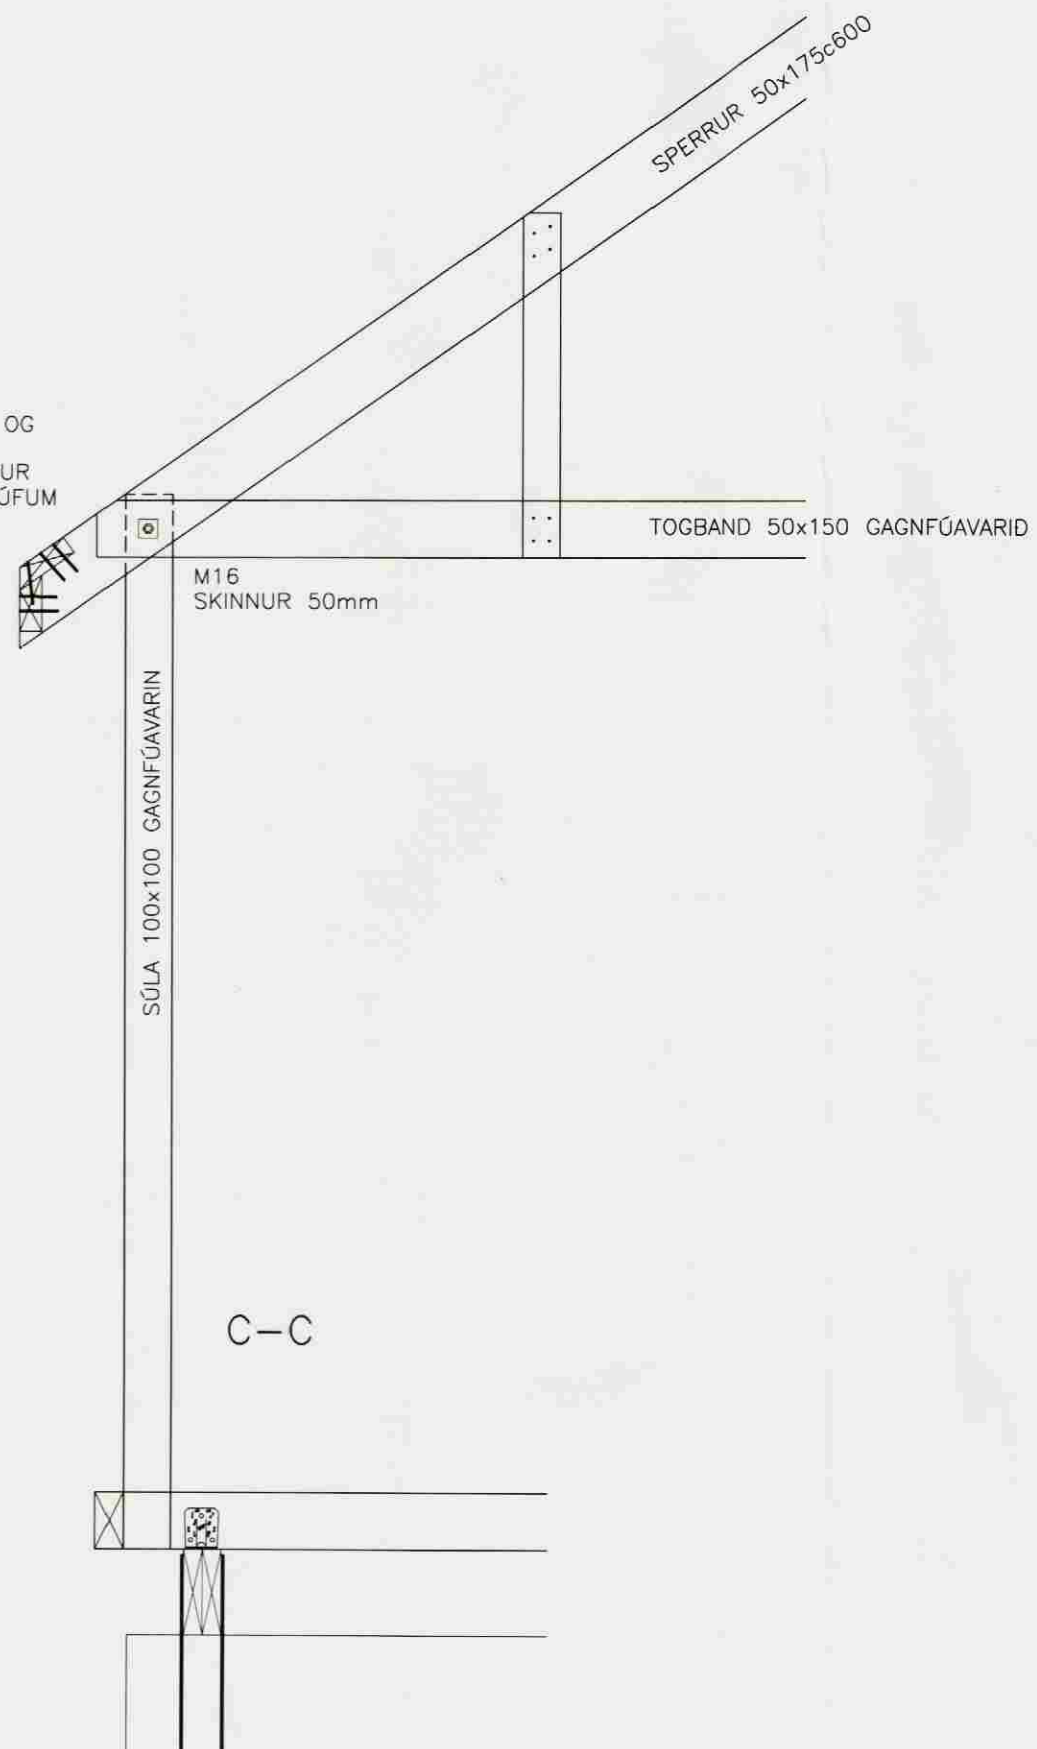

NR:	DAGS	BREYTING	AF
Bölti ehf LYNGHEIDI 23, 810 HVERAGERDI, S 8629329 KT. 490103-2280			
BREKKUHEIDI 26, BLÁSKÓGARBYGGÐ			KVARDI: 1:20
SUMARHÚS SNID Í SÚLU OG ÞAK			REIKN: SpJ
			TEIKN: SpJ
			DAGS: 25.06.07
SAMP.	Sig. Þ. Jak		KT. 100745-2280 NR: 07020-B5