




SUDURHLID

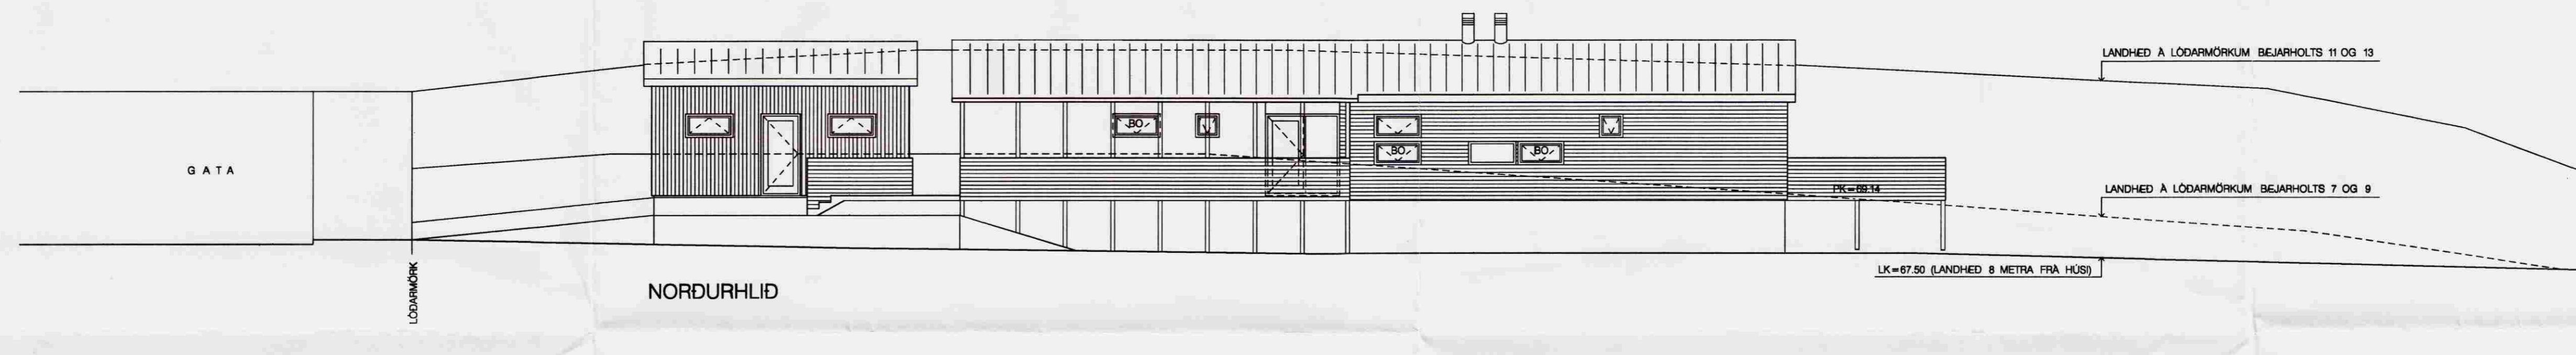

NORDURHLID

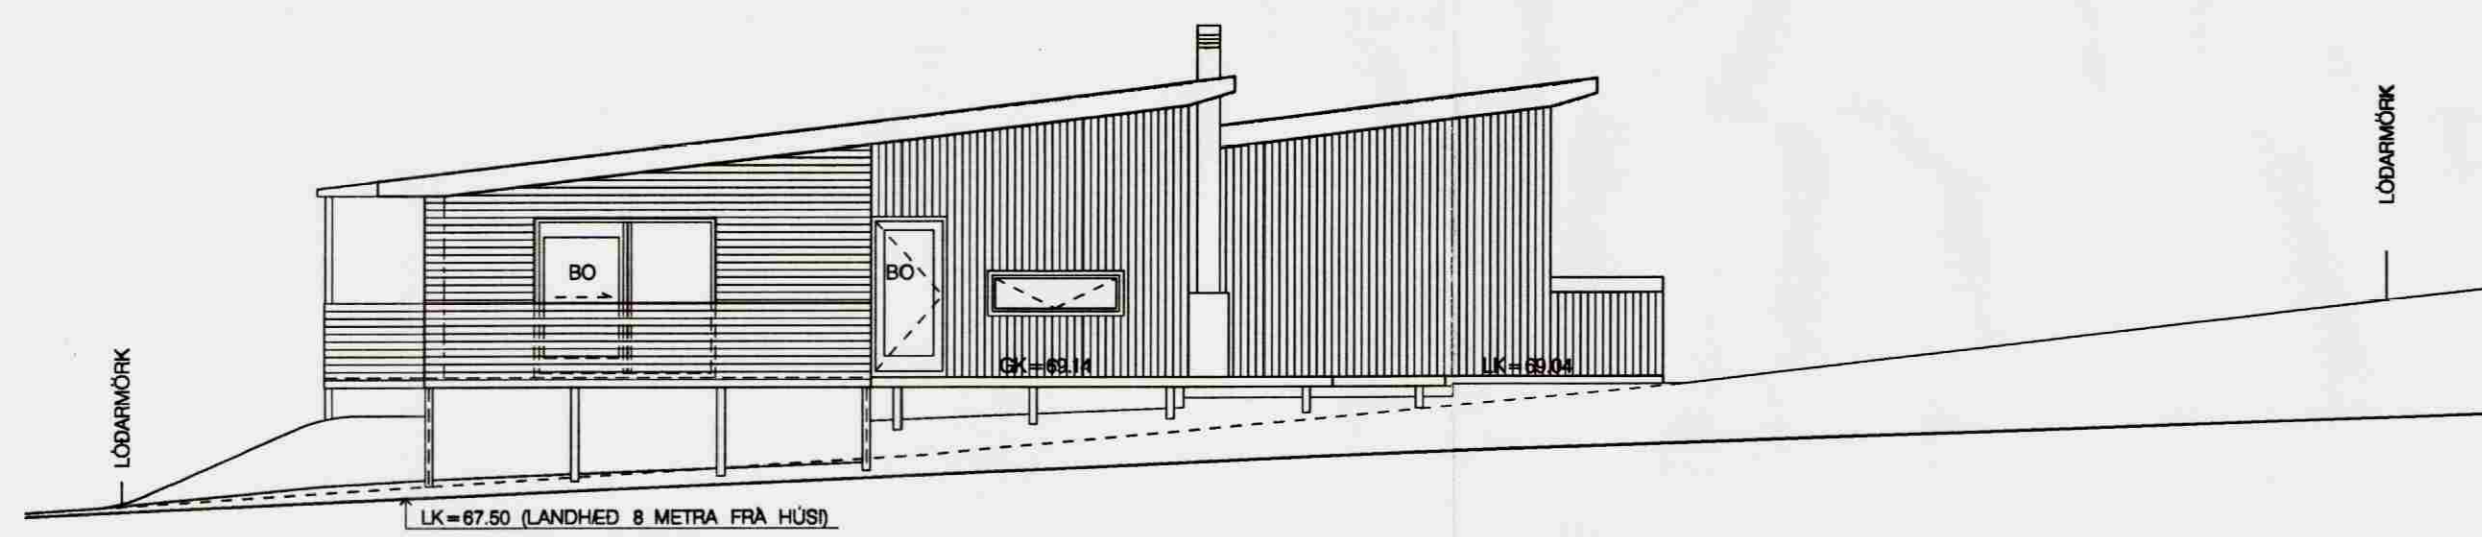

VESTURHLID

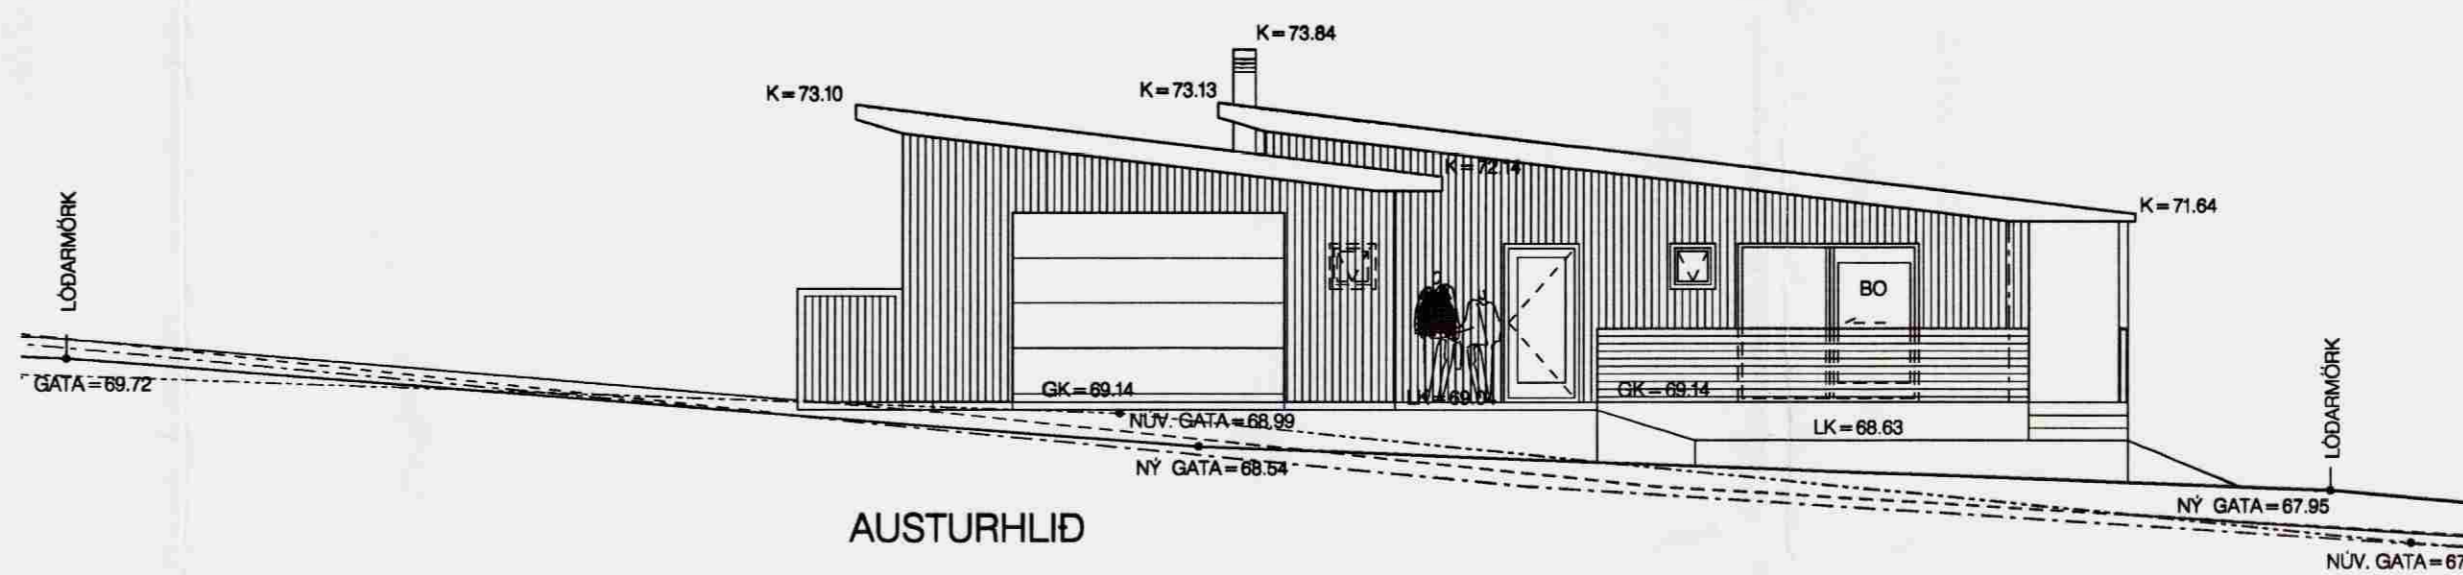

AUSTURHLID

Endurskoðun:	Dags.:
E	
D	
C	
B	
A Gólfkóta breytt, Lökkadur um 0,06m, Gluggi og fellihurð í bílag, feld burt.	26.4.2006

BÆJARHOLT 7
LAUGARÁSI
BLÁSKÓGABYGGÐ

Staðsplanir:	8721-01-44300070
Verskuleipi:	Lóðvík Thorberg Heiðorrson
Kennitala:	050451-2789

Efni:	Önn
Mælikvarði:	1:100
Frumteki:	A1

STEINAR SIGURÐSSON
ARKITEKT FAI

LJARSKÓGUM 10 109 REYKJAVÍK

SÍMI 696 0949 FAX 630 6981 steinar@vaerkitextar.is

KT.: 130956-3899

Verk nr.:	05.02
Teikning nr.:	102
Breyting:	A

Aðalteikning 2 af 2

Hannað: SS Yfirfarið: SS Teiknað: SS/Ágg

Dags. útgáfu: 09.02.2006

Steinar Sigurðsson arkitekt fai
kt.: 130956-3899

Tekningun má ekki afrita með neinum hætti
eða hluta eða í heild án skriflegs leyfis eiganda