
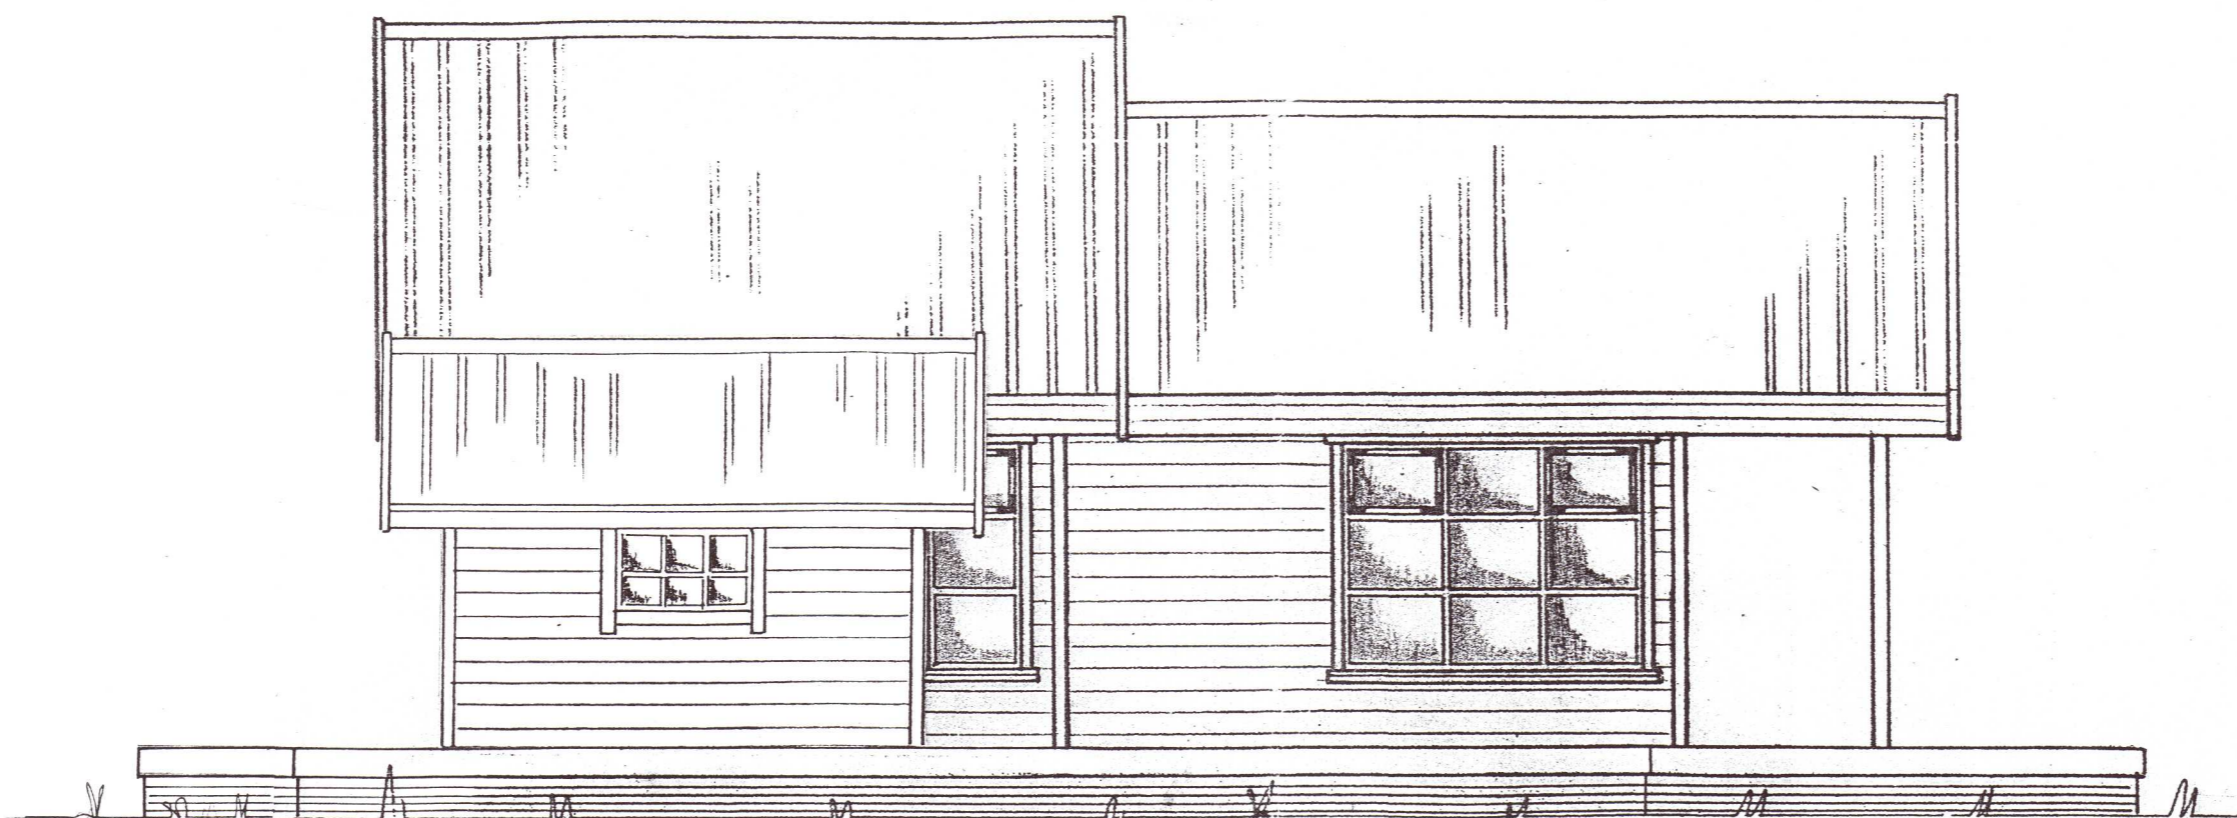


Samp. 02.09.2003

BYGGINGARFULLTRÚI  
BLÁSKÓGABYGGÐAR

*Hinnis Þinnarson*

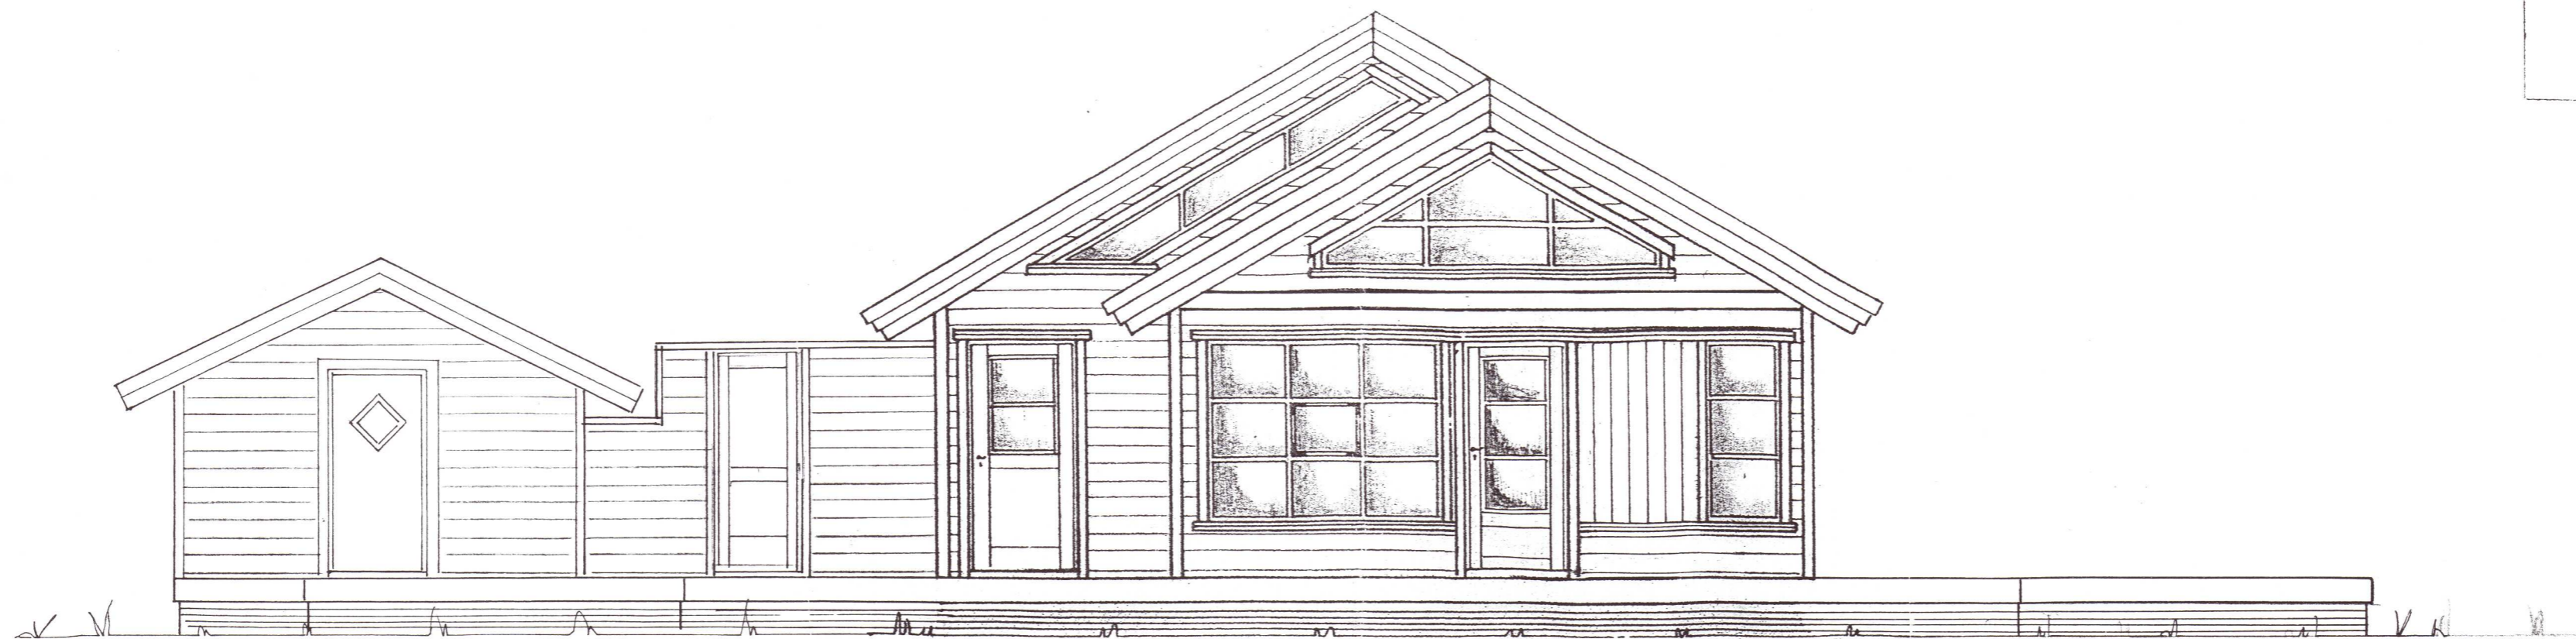

Mkv.: 1:50	Sumarhús í landi 'LEYNIS' Bláskógabyggð (Laugardhr.)	TEIKNIVANGUR
Dags: ágúst'03	Árnessýslu, Lóð nr. VIII stærð 3196 m <sup>2</sup>	270733-2559
Nr. 114-1	Eigandi: Vidar Geirsson kt.020867-4189	<i>Kristinn Magnússon</i> 201032-4829
	ÚTLIT Hús nr. 114 53,3 m <sup>2</sup>	