

BYGGINGARFULLTRUI
Samþ. 27/10 '95
LAUGARDALSHREPPS

Hilma Gunnarsson




AUSTURHLID



SUÐURHLID



VESTURHLID

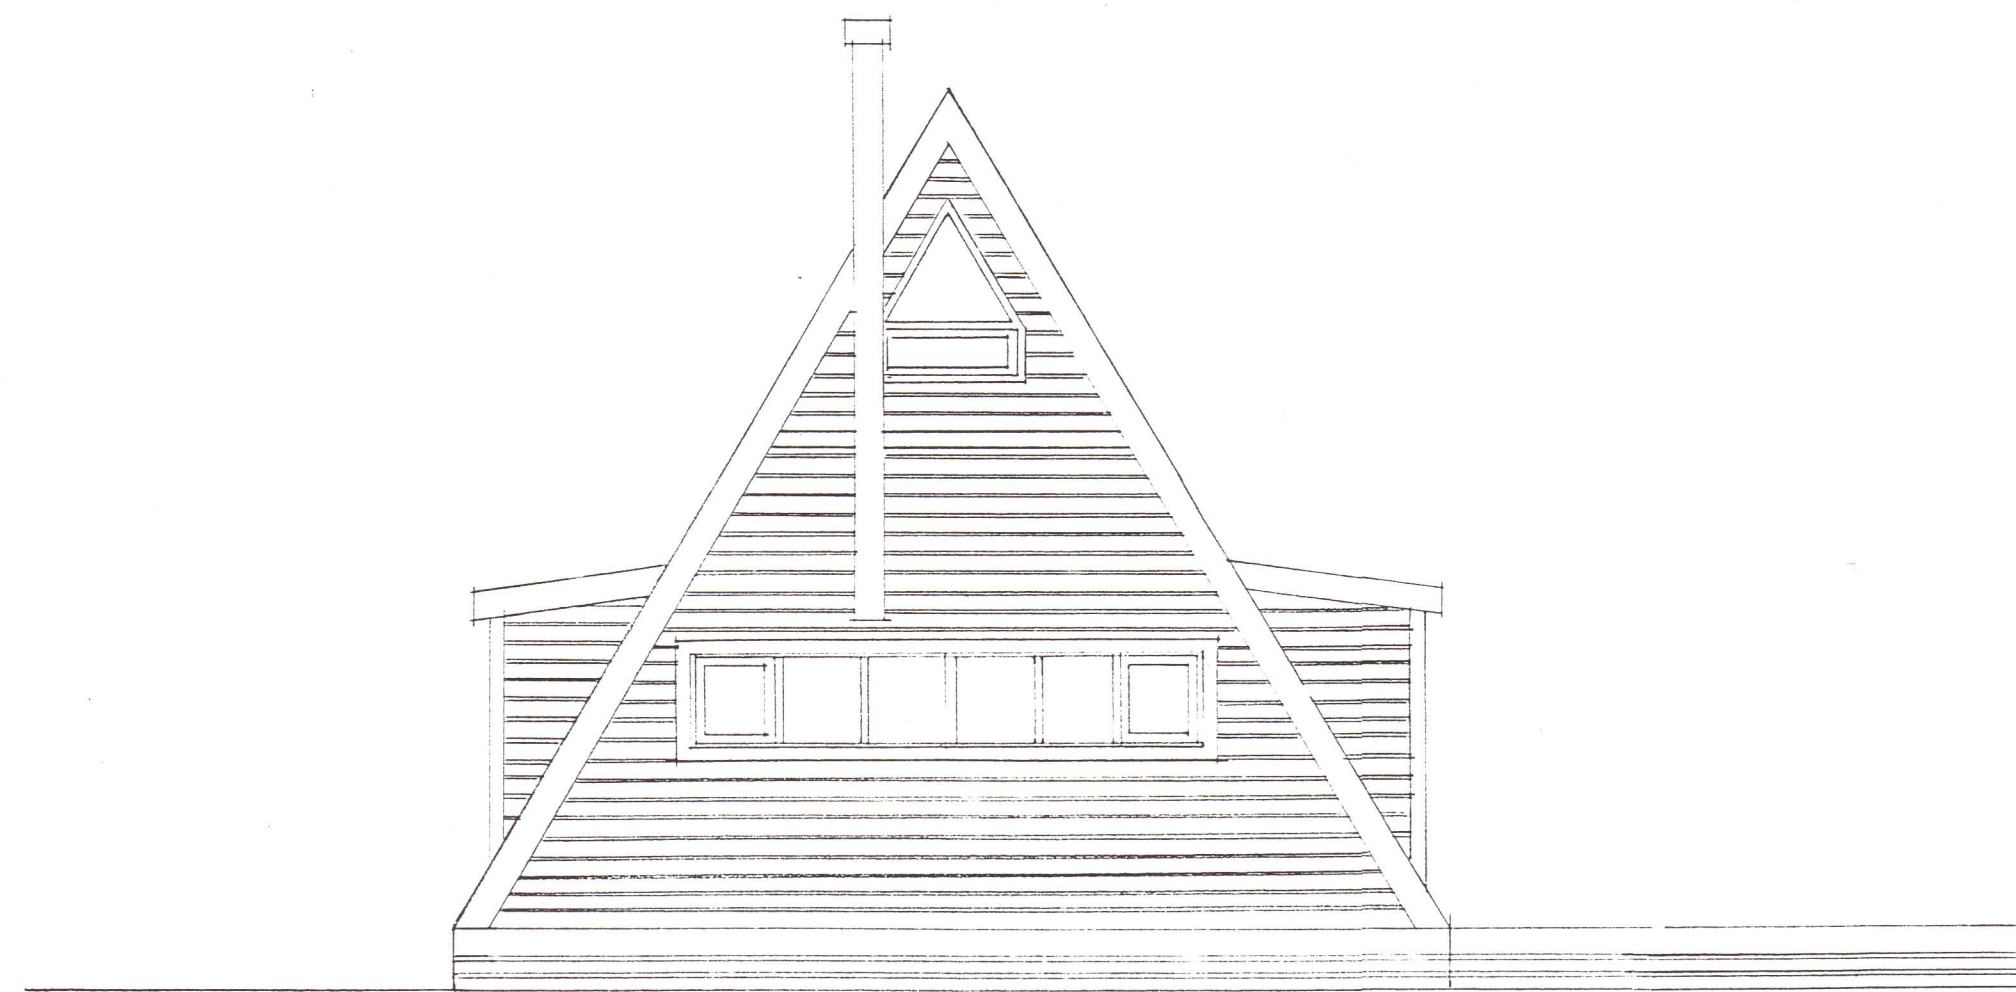

NORÐURHLID

DAGS.

HVERJU BREYTT

YFIRFARID



VERK: Sumarhús

DAGS: 3.10.95

KVARDI: 1:50

TEIKNING NR: A02

Björgvin Snæbjörnsson 37664-5183

BJÖRGVIN SNÆBJÖRNSSON • ARKITEKT FAI
B'OLSTAÐARHLID 64 • 105 REYKJAVIK • S: 687859