


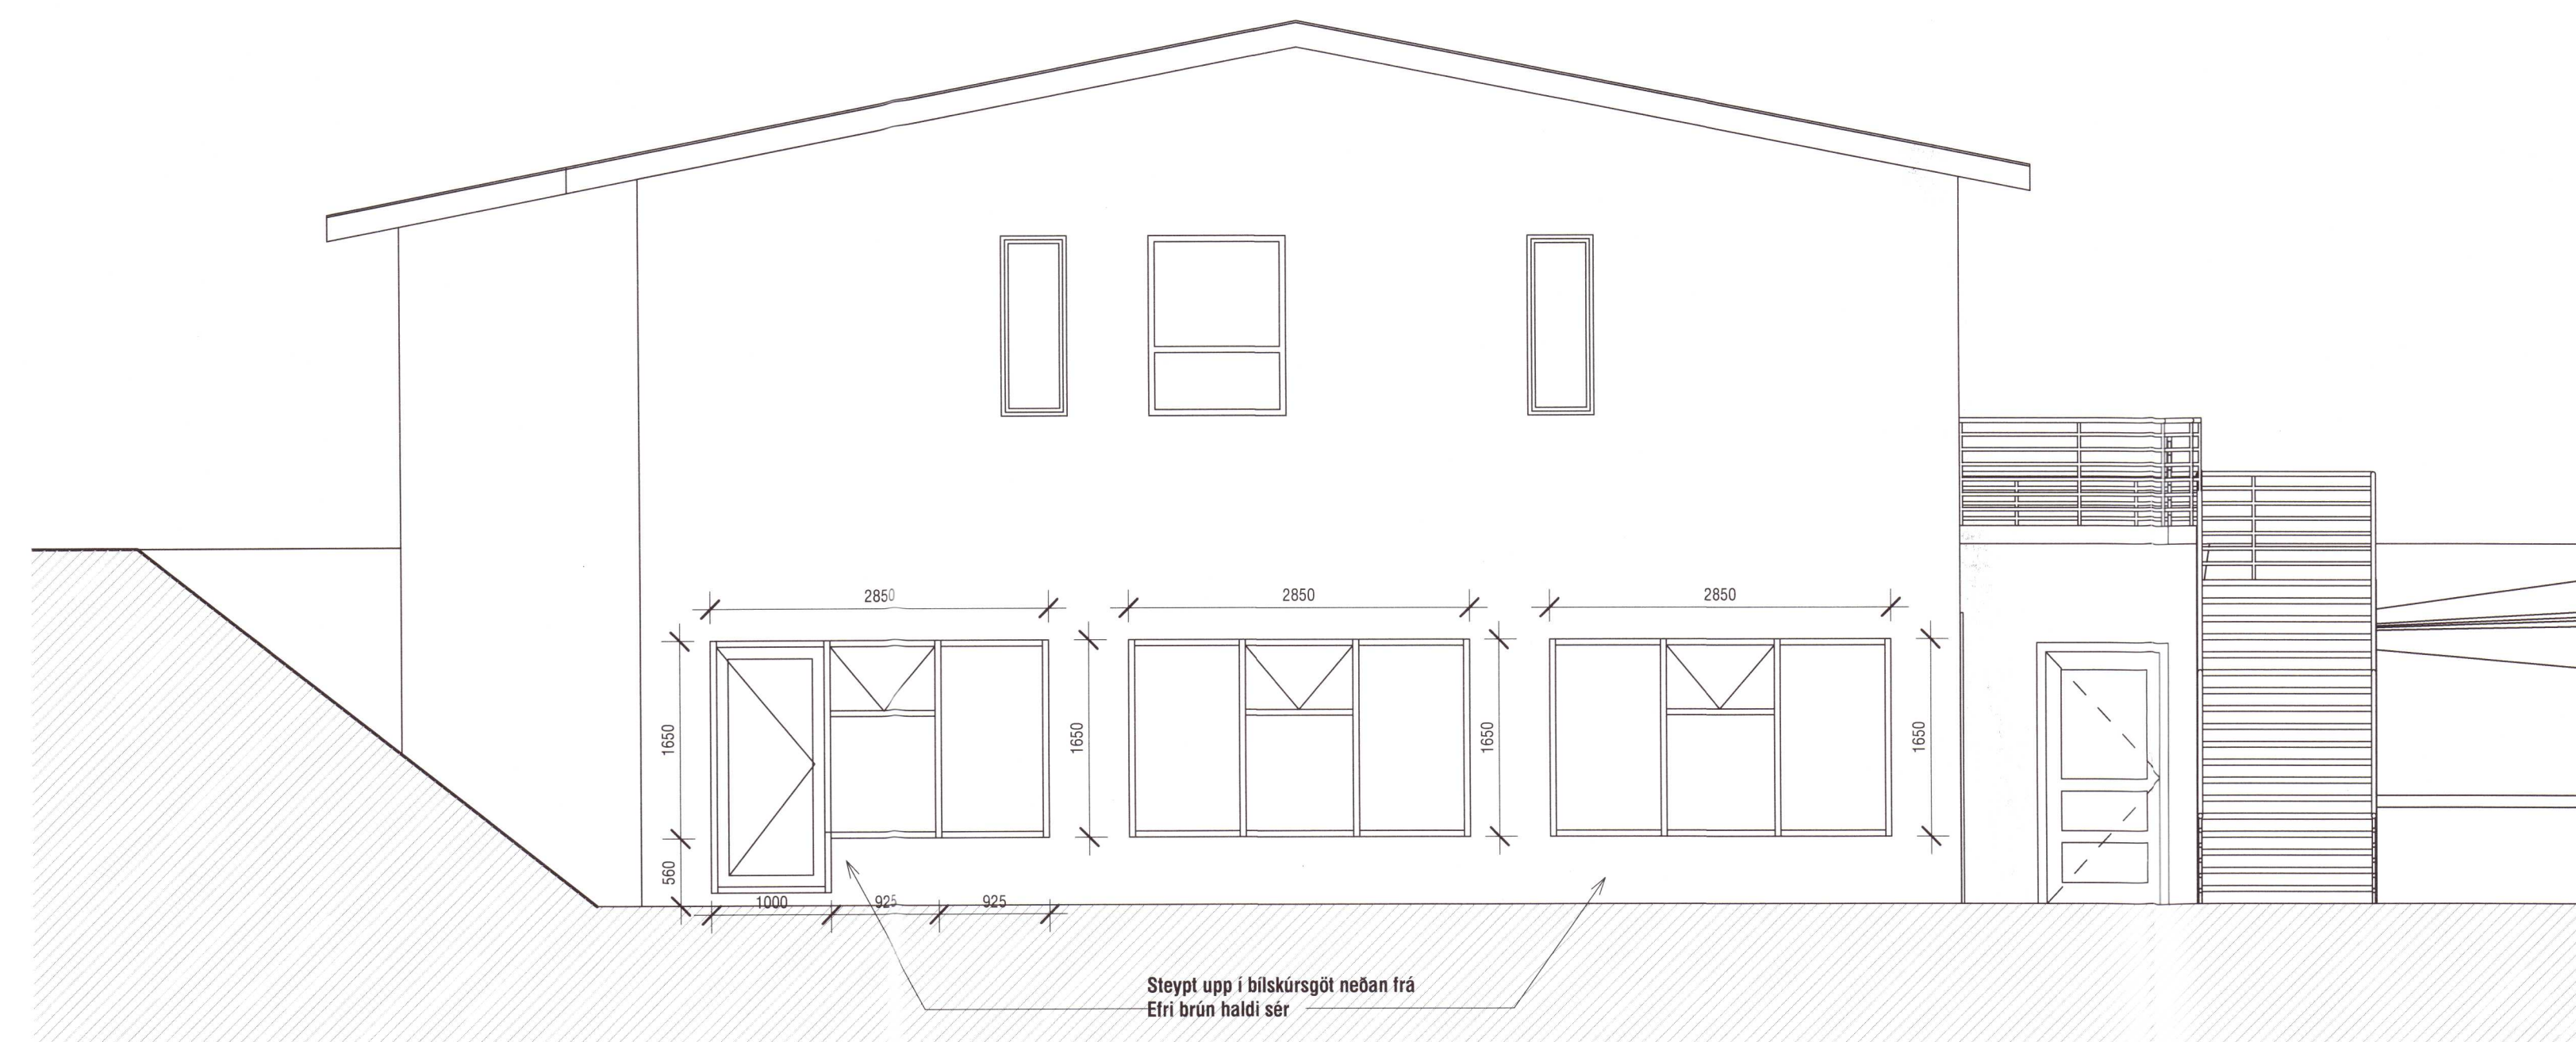

1 Framhlið VT
 1 : 50



2 Gafi VT
 1 : 50

20201170

KISTUHOLT 3, 801 SELFOSS
 Tímstundarymi

Landnúmer Staðgreinir

Útlit

Kvarði 1 : 50 Dagsetning 25.2.2020
 Hanna Yfirfari BK
 Teikna BK

17-16 B202
 Verknúmer Teikning númer

BK hönnun ehf
 Rauðalæk 2, 105 Reykjavík
 S 865-9277
 60216-0350
 birkir@bkhonnun.is

bk hönnun
 TEIKNISTOFA

Birkir Kúld bfi - 01018843499

Samþykkt *Birkir Kúld*
 HÖNNUNUR ASKILUR SÉR ALLAN RETT A TERNINGUM - FJÓLFOLDUN ER HÁÐ SKIRILEGU

