


Umhverfis- og tæknisvið Úppsveita
Samþykkt
06. maí 2020
David Eiríksson
Byggingarfulltrúi

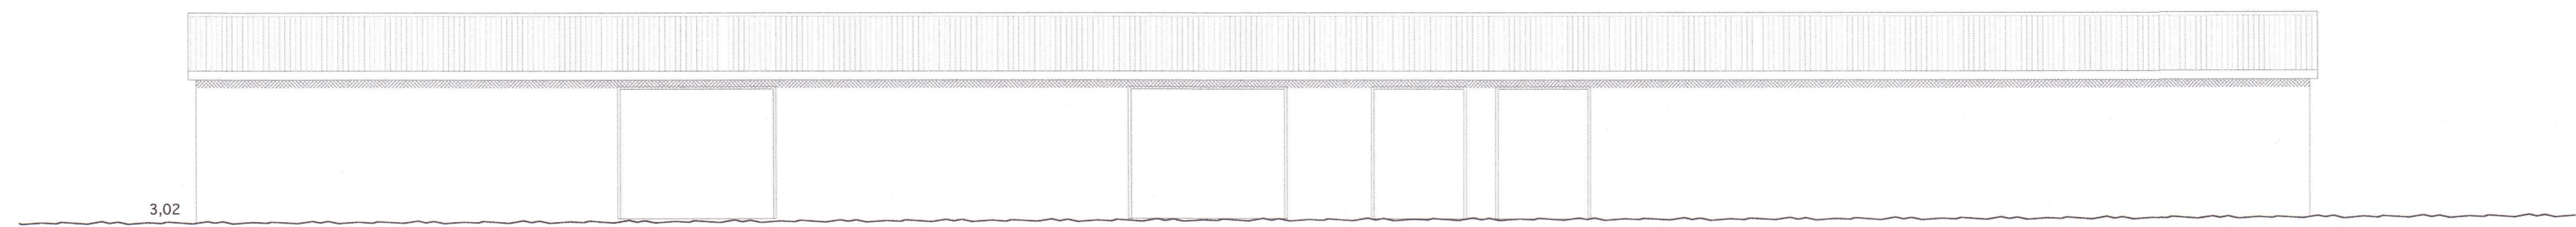

ÚTLIT NORÐVESTUR



ÚTLIT NORÐAUSTUR

20201181

VINNUSTOFA



VESTURVÖR 9

KÓPAVOGI SÍMI (354) 554 0115 FAX (354) 564 1151 vifillark@simnet.is

VÍFILL MAGNÚSSON ARK. 171238-4639 HALLA HANNESDÓTTIR TT. 220851-7889

HEITI KLETTAR - Skefma
EIGN Ásgeir Eiríksson
TEIKN Útlit
Mkv. 1 : 100

29.04.2020
DAGS. 10.10.2019
TEIKN. VM
SAMP.
BREYTT.

04

Usped