




Umhverfis- og tæknisvið Uppsveita
Samþykkt
 16. júní 2020
Helga Dmaraliti
 f.h. Byggingarfulltrúi

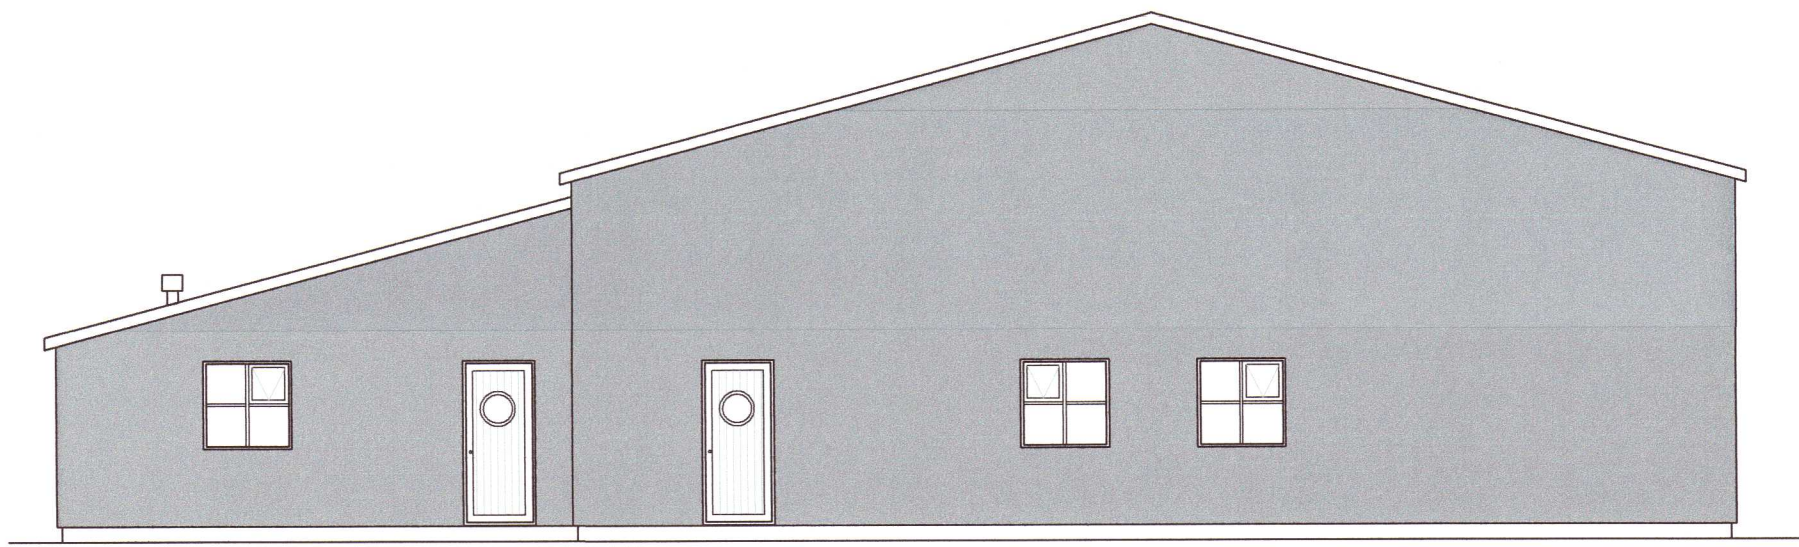


ÚTLIT NORÐUR
 Mkv. 1:100

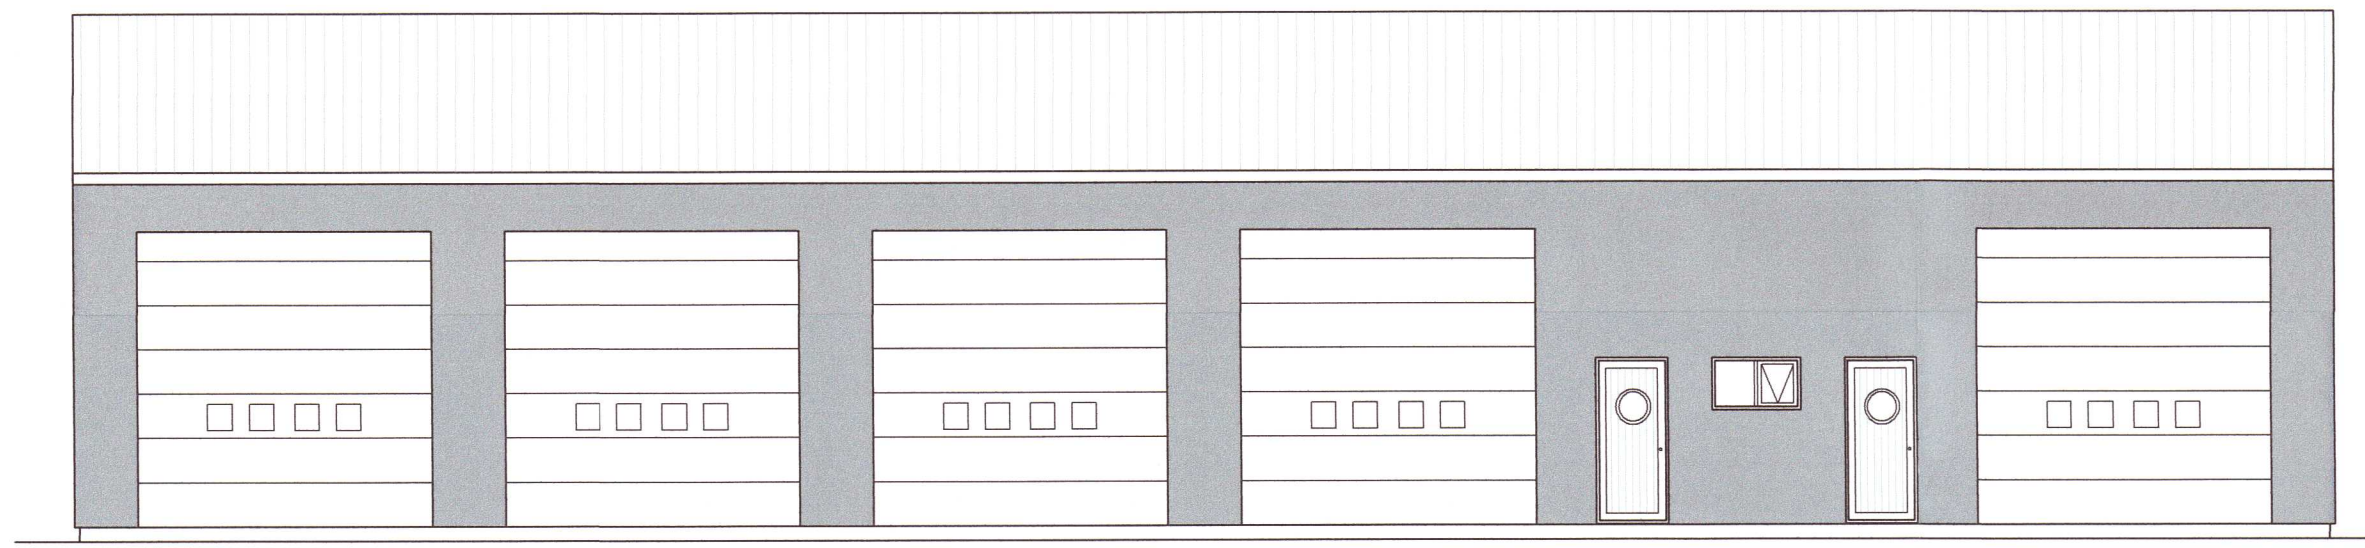

ÚTLIT VESTUR
 Mkv. 1:100

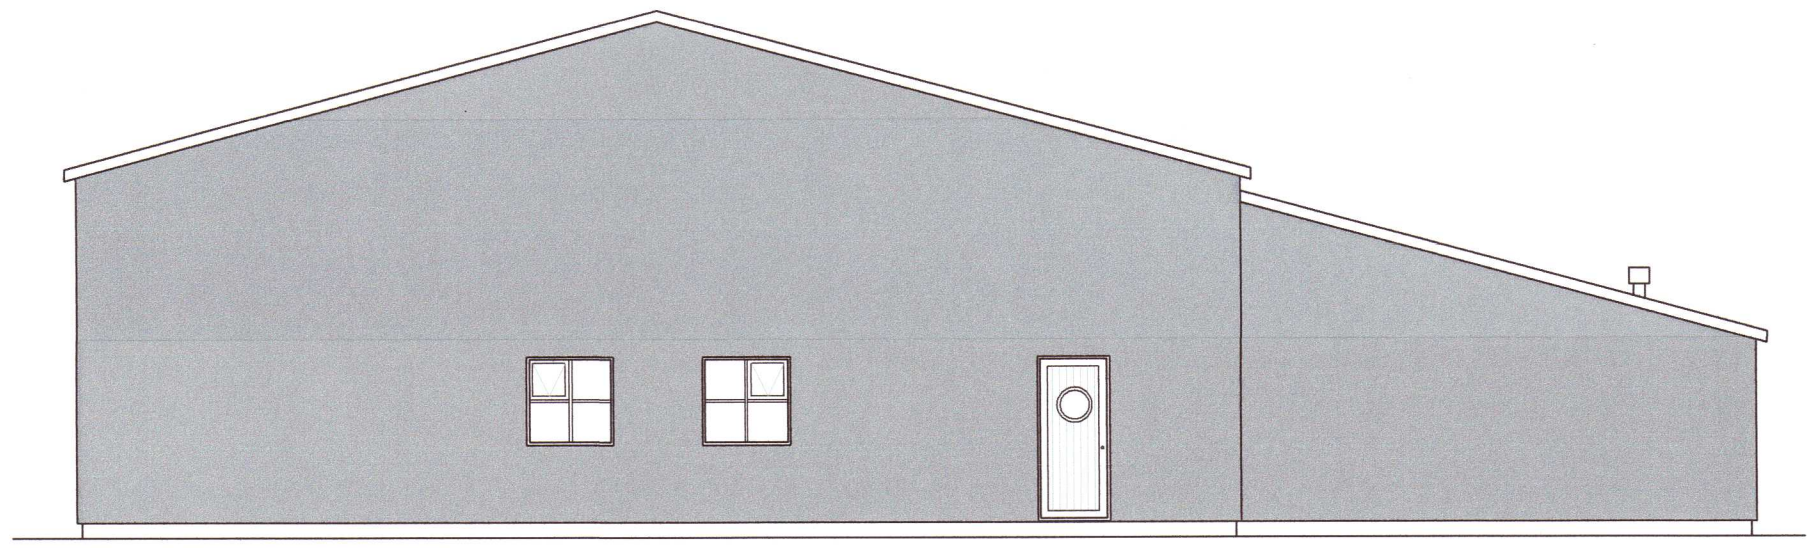

ÚTLIT SUÐUR
 Mkv. 1:100

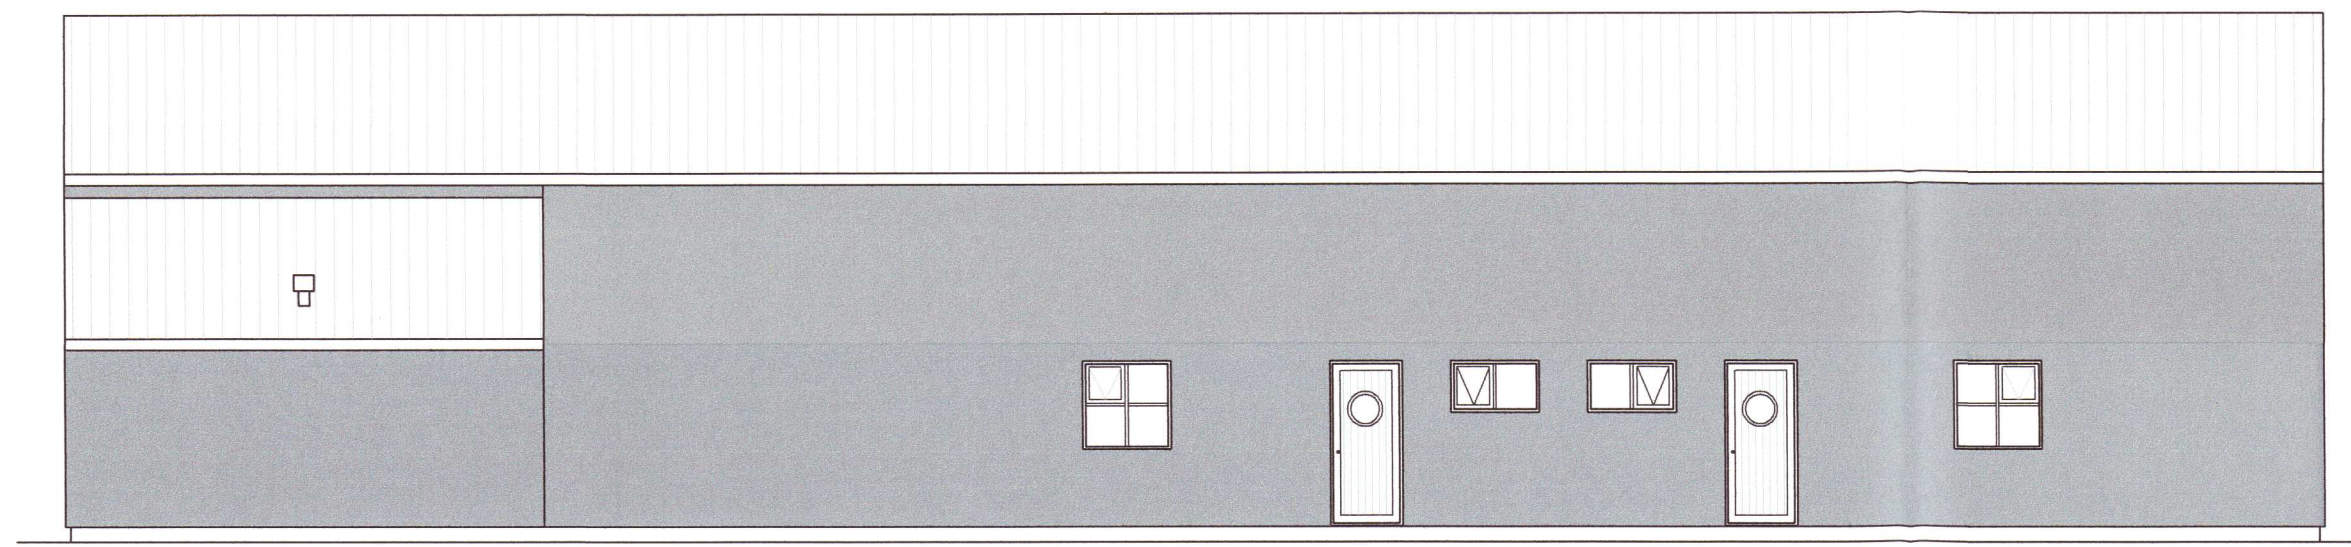

ÚTLIT AUSTUR
 Mkv. 1:100

HÖNNUÐUR	<i>Sig U. Sig</i>
HÖNNUNARSTJÓRI	<i>Sig U. Sig</i>
TVÍSTEINABRAUT 4	20201269
SKEIÐA- OG GNÚPVERJAHREPPI	
ATHAFNAHÚS	
SIGURÐUR UNNAR SIGURÐSSON 290772-4279	VERKFRÆÐINGUR
ÚTLIT	
HANNAÐ/TEIKNAD: SUSVMA	DAGS: 29. 05. 2020
Mkv. 1:100 á A2	TEIKN. NR: A02